


93300 MON 07/21/97 01:02 PM MATT FILES: BD56.PLT LSP56.PLT



LAKE COUNTY  
LAK-283-0.000

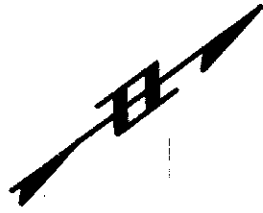


metric  
units

70  
121

PLAN NO.

SEE SHEET NO. 69  
MATCH LINE STA. 3+540.000

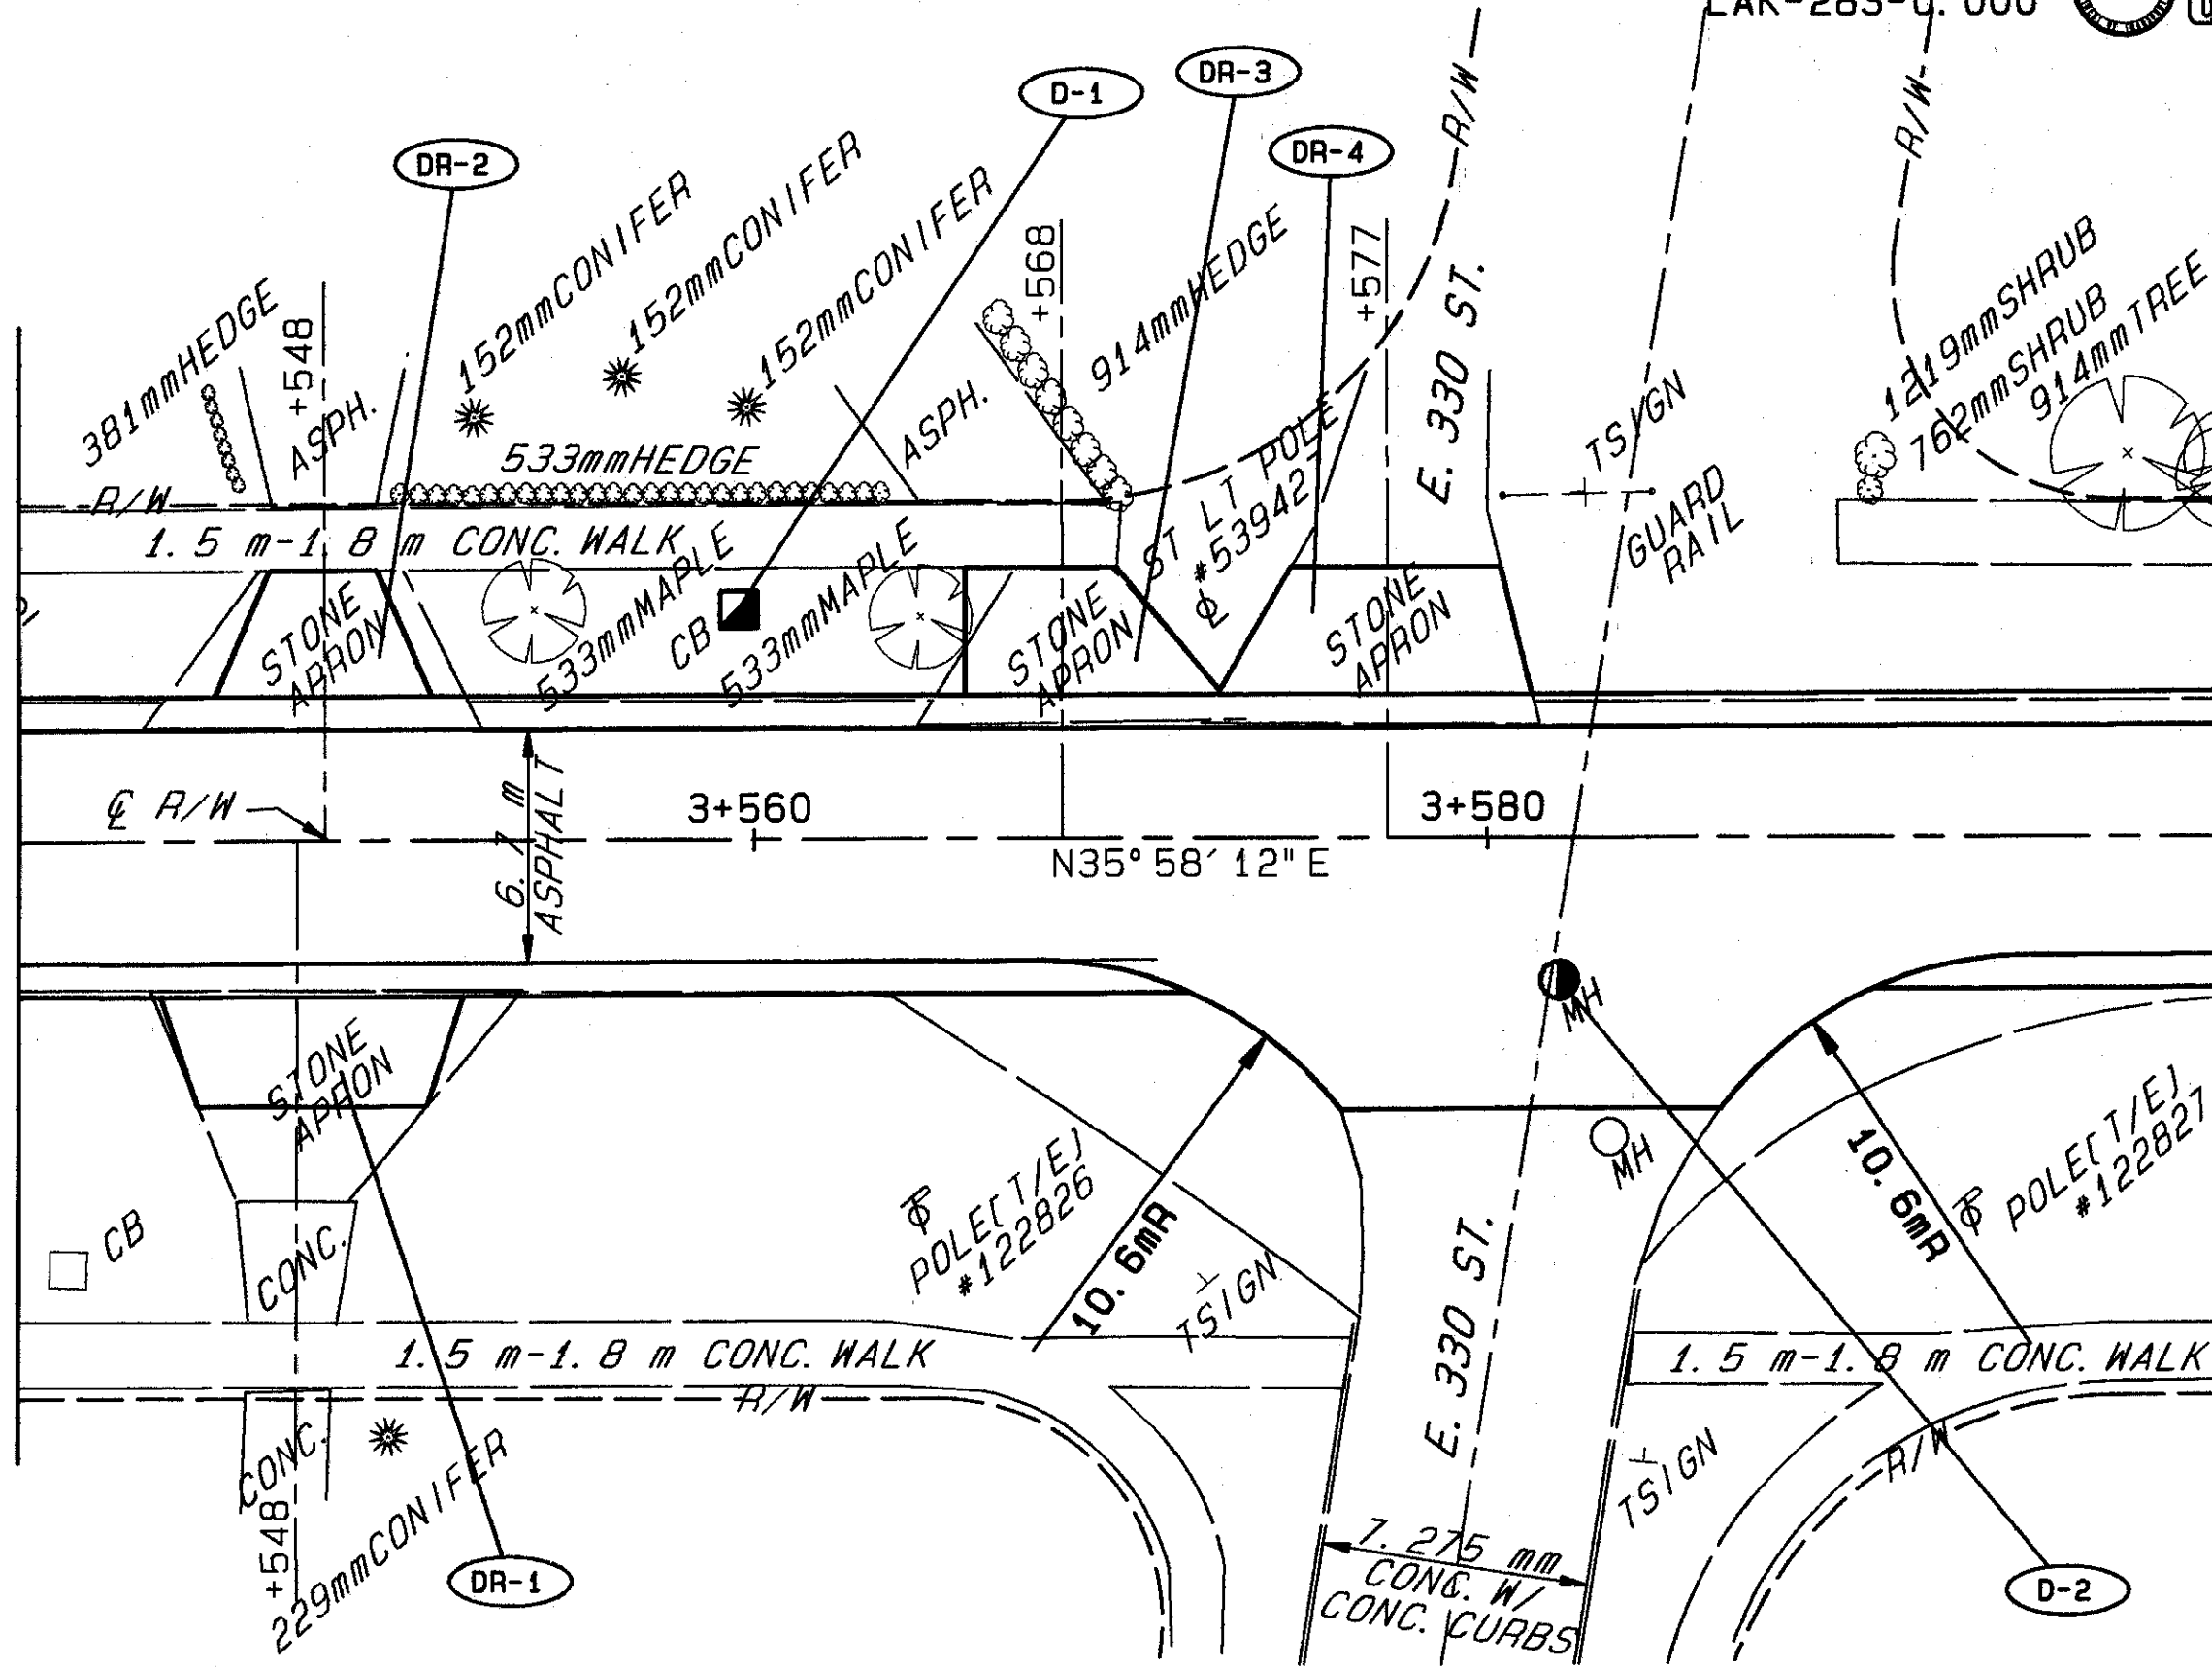

MATCH LINE STA. 3+600.000  
SEE SHEET NO. 71

PLAN STA. 3+540.000 TO STA. 3+600.000