


CALC. BY: DATE: CHKD. BY: DATE:

INTERCONNECT DIAGRAM

OHIO REGION 5 FEDERAL PROJECT

LAKE COUNTY LAK-283/640-0.23/0.00

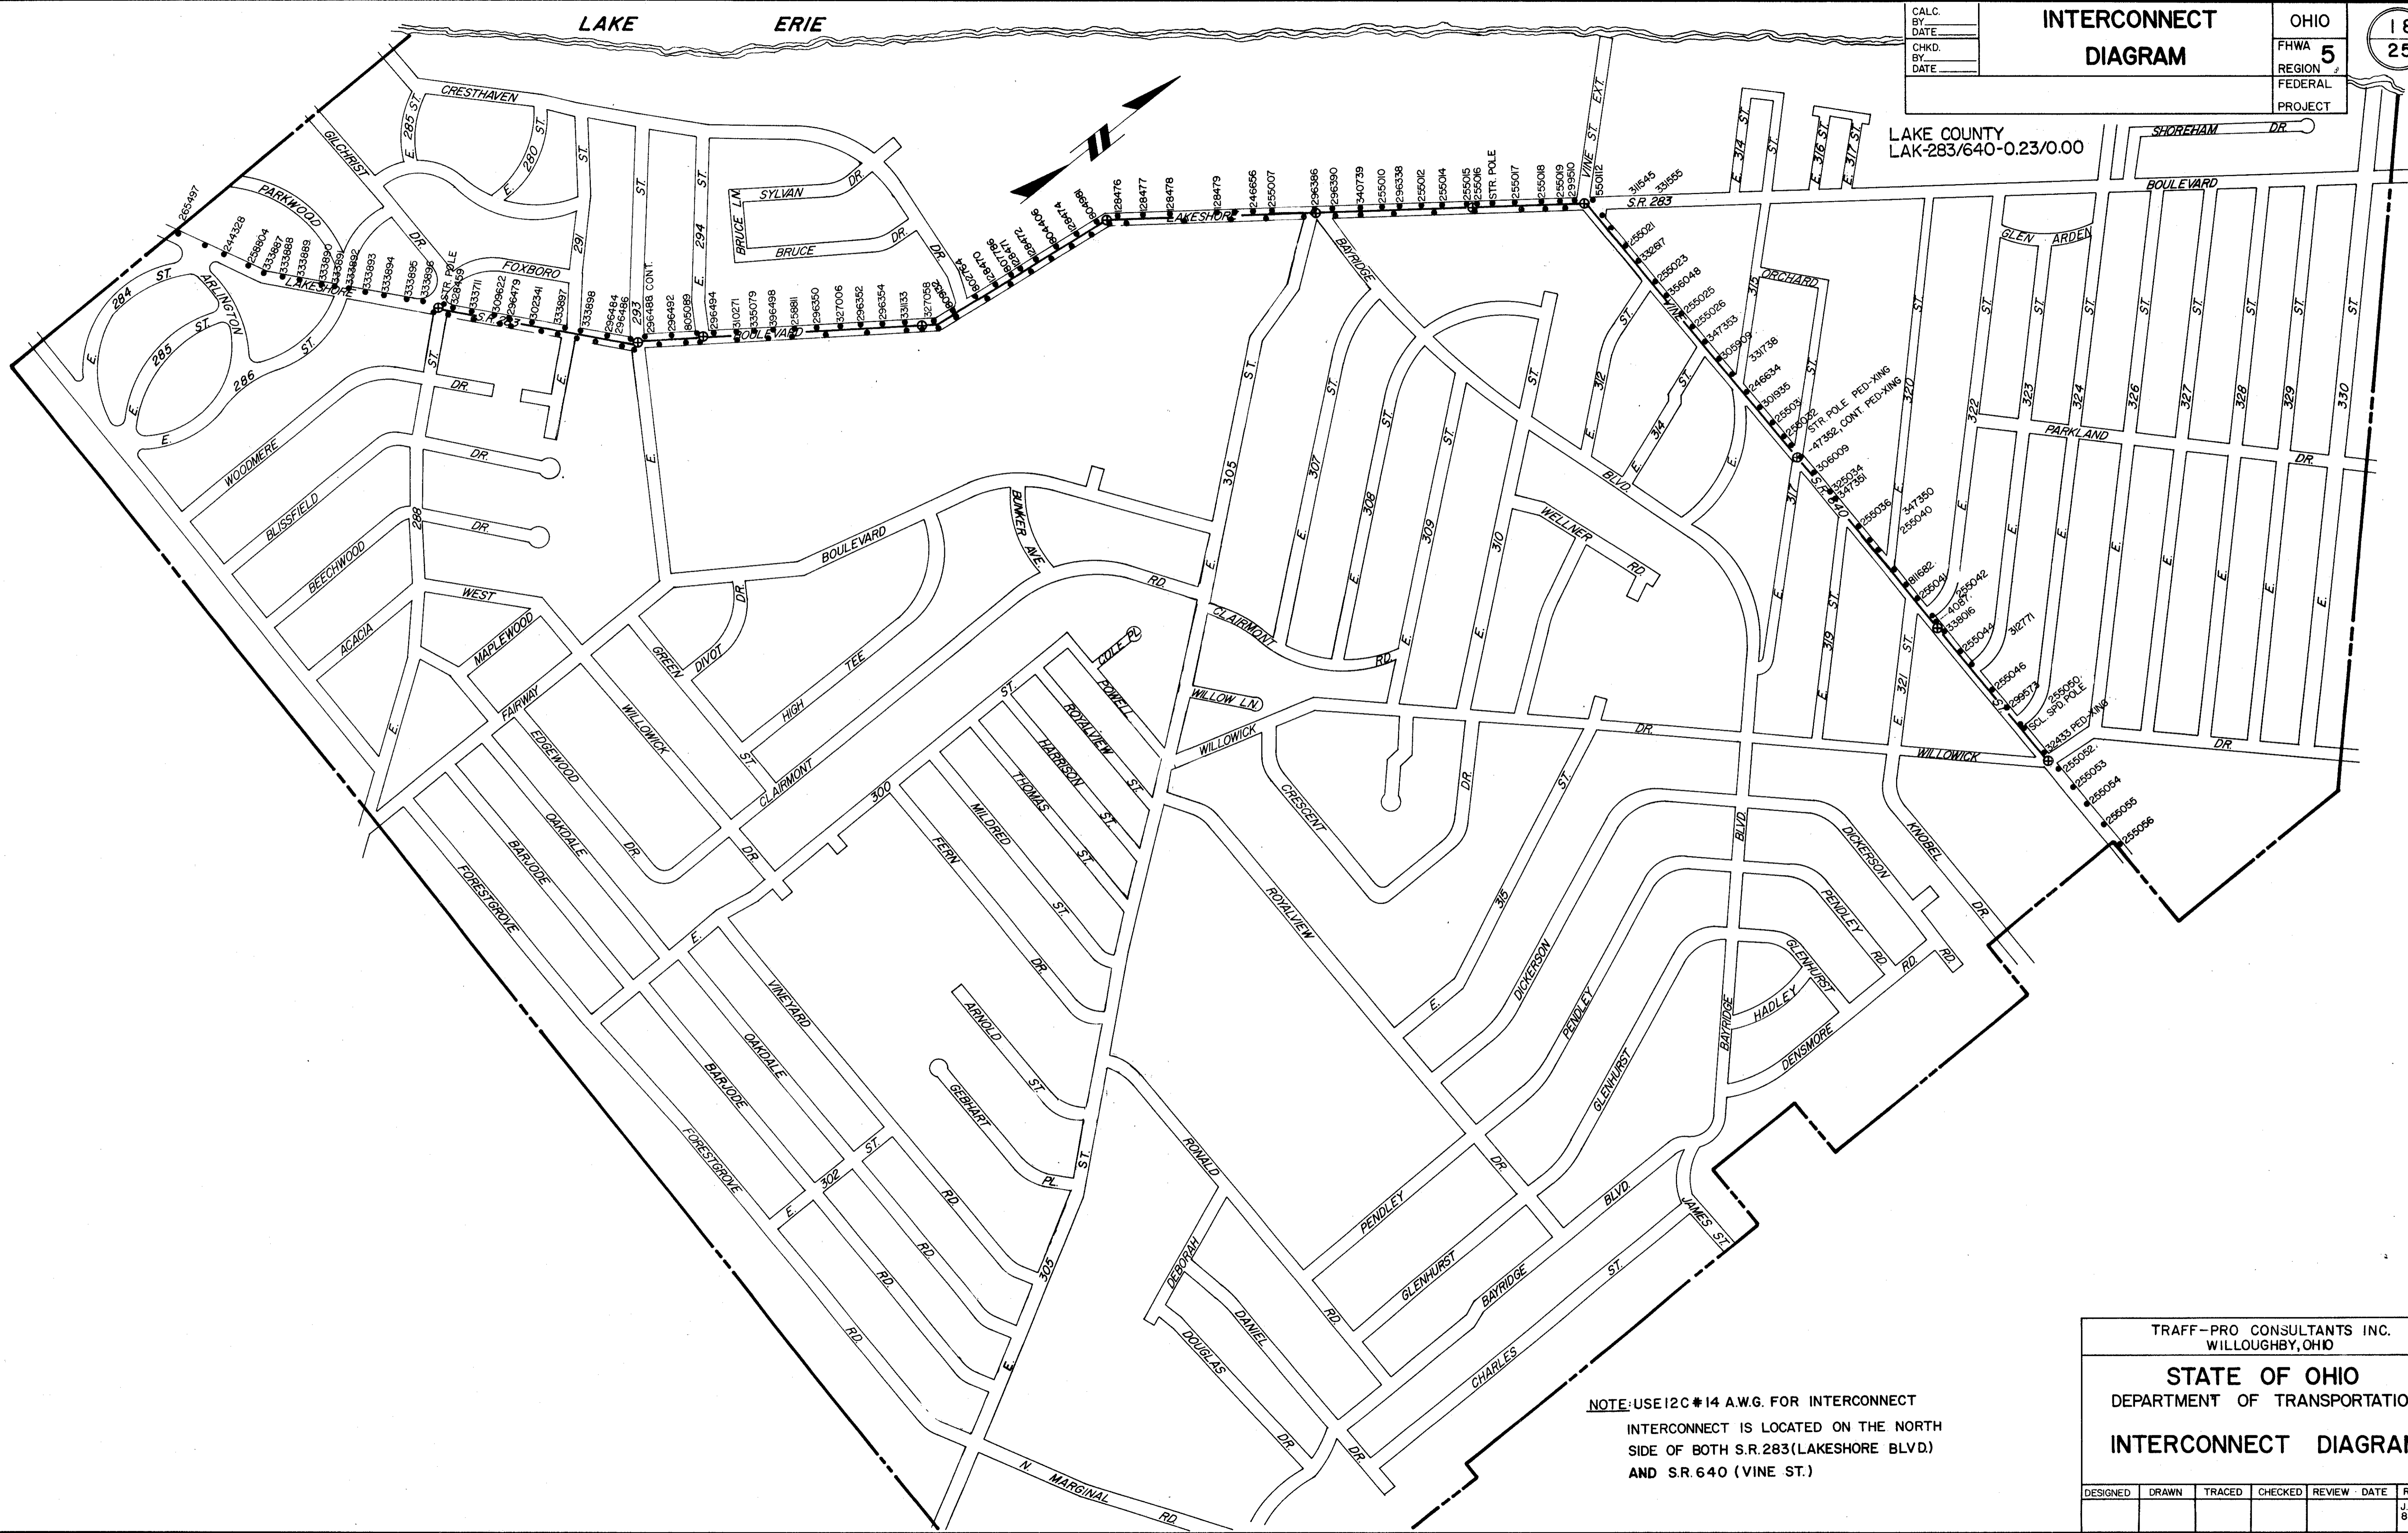

NOTE: USE 12C #14 A.W.G. FOR INTERCONNECT
INTERCONNECT IS LOCATED ON THE NORTH
SIDE OF BOTH S.R. 283 (LAKESHORE BLVD.)
AND S.R. 640 (VINE ST.)

TRAFF-PRO CONSULTANTS INC.
WILLOUGHBY, OHIO

STATE OF OHIO
DEPARTMENT OF TRANSPORTATION

INTERCONNECT DIAGRAM

DESIGNED	DRAWN	TRACED	CHECKED	REVIEW	DATE	REVISED
						J. PETTI 8-30-85