


End Area		Cu. Yds.	
Cu. Yds.	Fill	Cu. Yds.	Fill
8.2	6.1		
		23.3	75.0
4.4	34.4		
		18.5	113.7
5.6	27.0		
		21.9	69.3
6.2	10.4		
		34.6	40.6
12.5	11.5		
		39.8	40.2
9.0	10.2		
		48.7	28.7
17.3	5.3		
		47.2	5.4
33.8	0.4		
		122.0	0.4
98.0	0.0		
		200.2	3.1
118.2	3.4		
		146.5	30.0

Exc = 453.8 cu yds.
Emb + 20% = 471.1

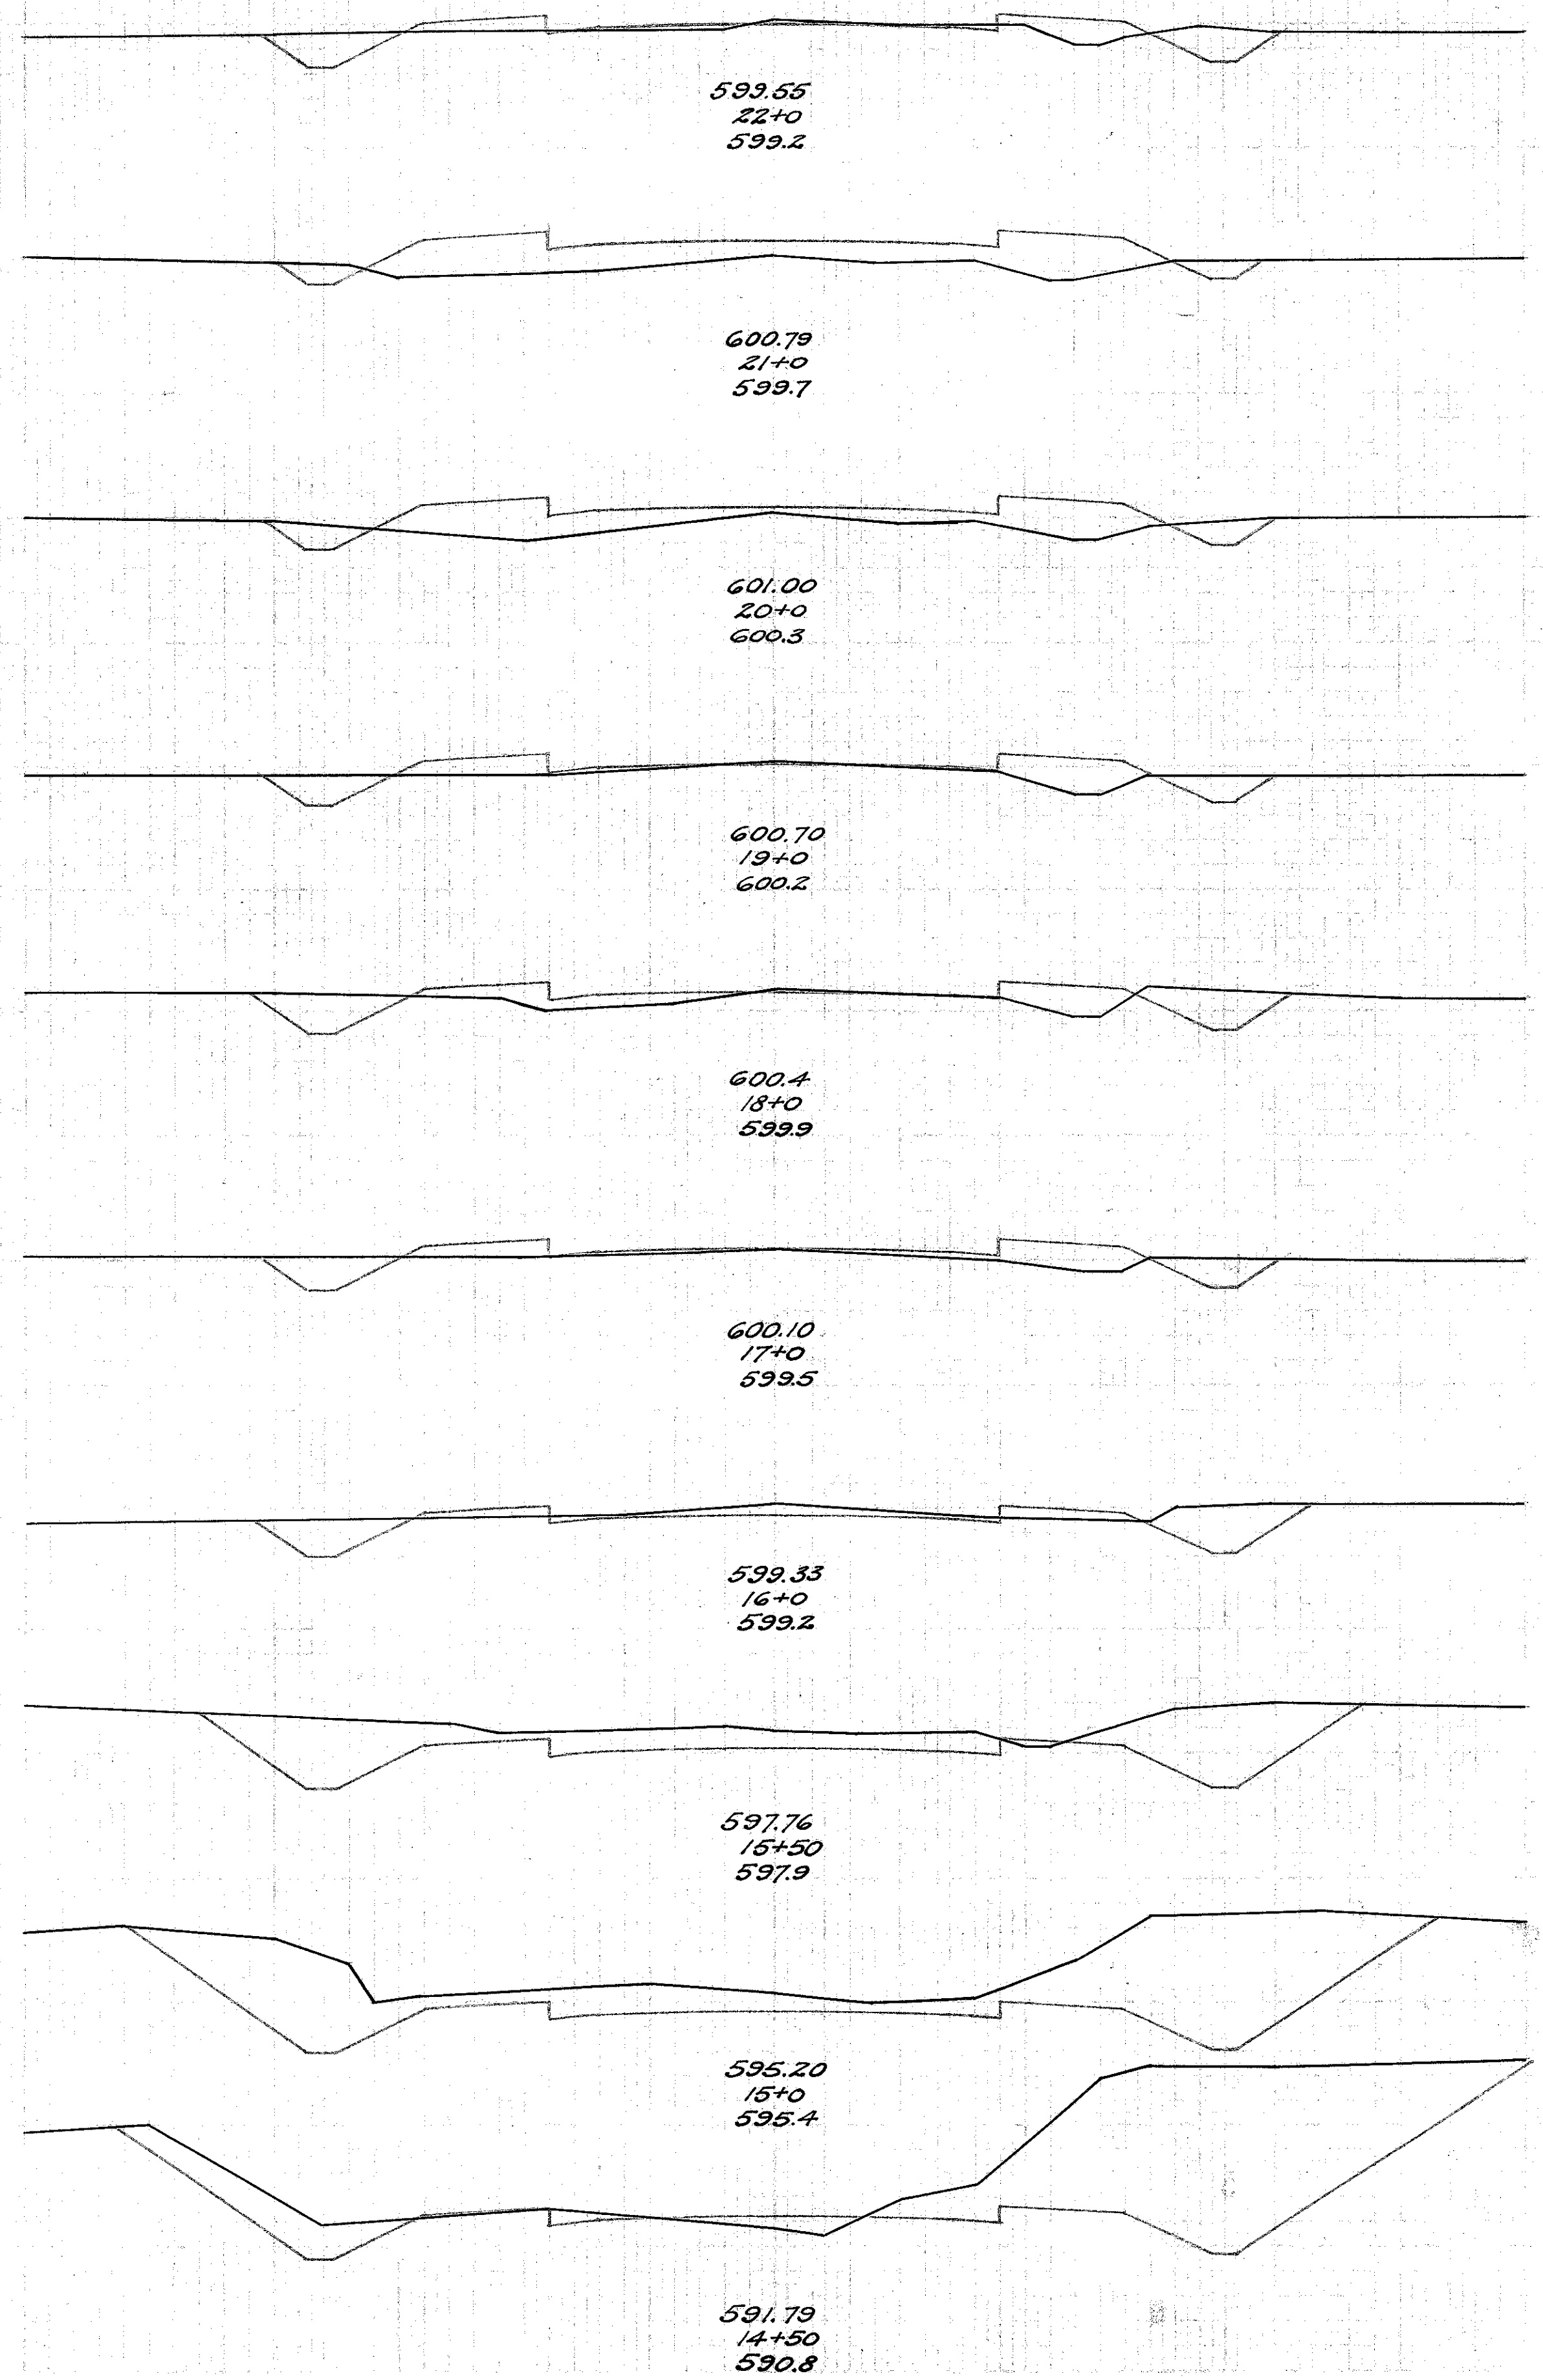

End Area		Cu. Yds.	
Cu. Yds.	Fill	Cu. Yds.	Fill
0.0	64.0		
		7.4	55.0
11.6	20.8		
		29.6	32.4
28.3	23.0		
		32.6	81.9
1.1	50.7		
		0.9	91.7
0.0	48.2		
		1.8	17.8
7.1	47.5		
		36.1	58.1
41.6	31.1		
		244.6	68.1
90.5	5.7		
		231.5	20.4
34.5	5.3		
		146.5	17.8
44.6	4.3		
		97.8	19.3

Exc = 965.4 cu yds.
Emb + 20% = 943.6 cu yds.

