


End Area		Cu. Yds.	
Cut	Fill	Cut	Fill
25.5	1.1		
		74.1	21.3
14.5	10.4		
		35.4	67.8
4.6	26.2		
		17.4	88.3
4.8	21.5		
		27.6	58.0
10.1	9.8		
		99.1	25.4
43.6	3.9		
		193.3	13.9
60.8	3.6		
		211.9	29.8
53.6	12.5		
		23.0	31.9
0.0	56.3		
		0.0	118.3
0.0	71.5		
		0.0	163.1

Exc. = 614.8 cu yds.  
Emb. + 20% = 611.8 cu yds.

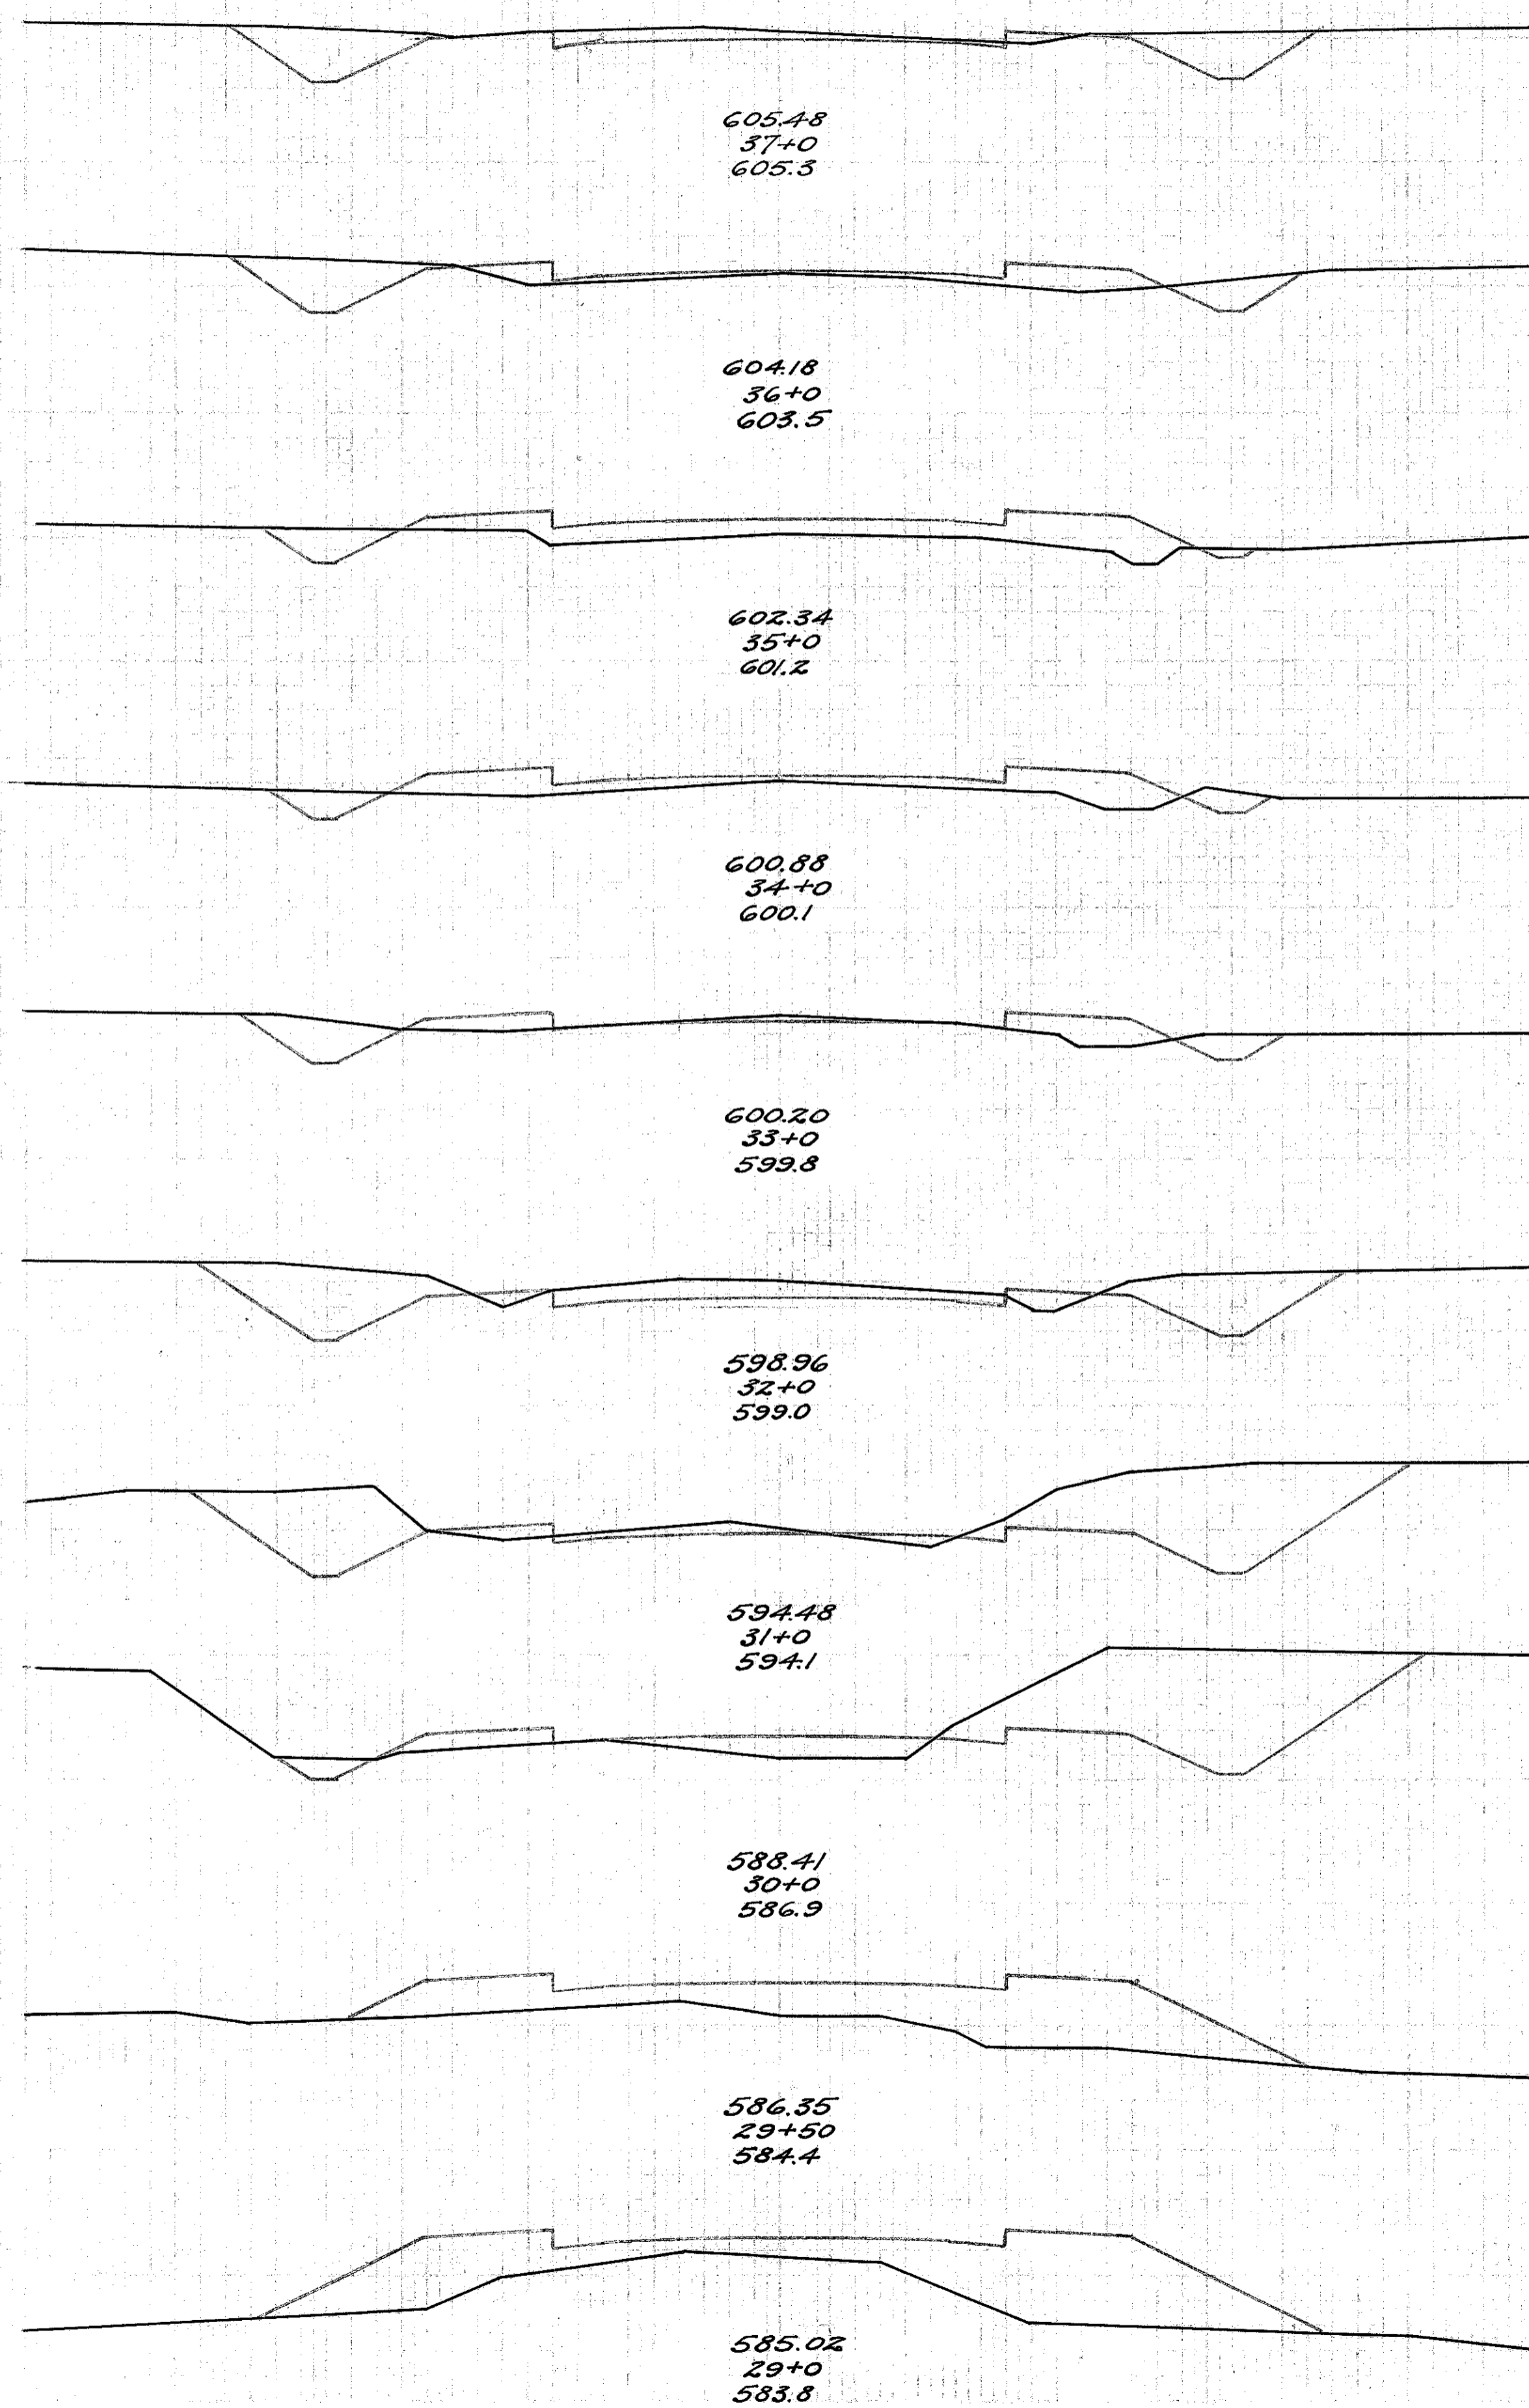

End Area		Cu. Yds.	
Cut	Fill	Cut	Fill
7.3	19.0		
		43.0	49.3
15.9	7.6		
		39.1	39.1
5.2	13.5		
		18.1	62.8
4.6	20.4		
		49.1	49.8
21.9	6.5		
		50.9	38.7
5.6	111.4		
		28.9	41.9
10.2	8.2		
		25.9	50.6
3.8	19.1		
		15.6	74.4
4.6	21.1		
		28.4	52.6
11.3	7.3		
		68.1	15.6

Exc. = 583.0 cu yds.  
Emb. + 20% = 585.2 cu yds.

