


End Area	Cu. Yds.	End Area	Cu. Yds.
Cu. Exc.	Fill	Cu. Exc.	Fill
77.0	0.0	165.0	3.1
41.7	2.0	95.7	12.8
10.0	4.9	44.4	12.2
14.0	1.7	53.1	8.3
14.7	2.8	104.1	5.2
41.5	0.0	105.7	14.6
15.6	7.9	58.5	24.4
16.0	5.3	56.7	21.3
14.6	6.2	62.8	18.1
23.1	3.6	56.3	41.9

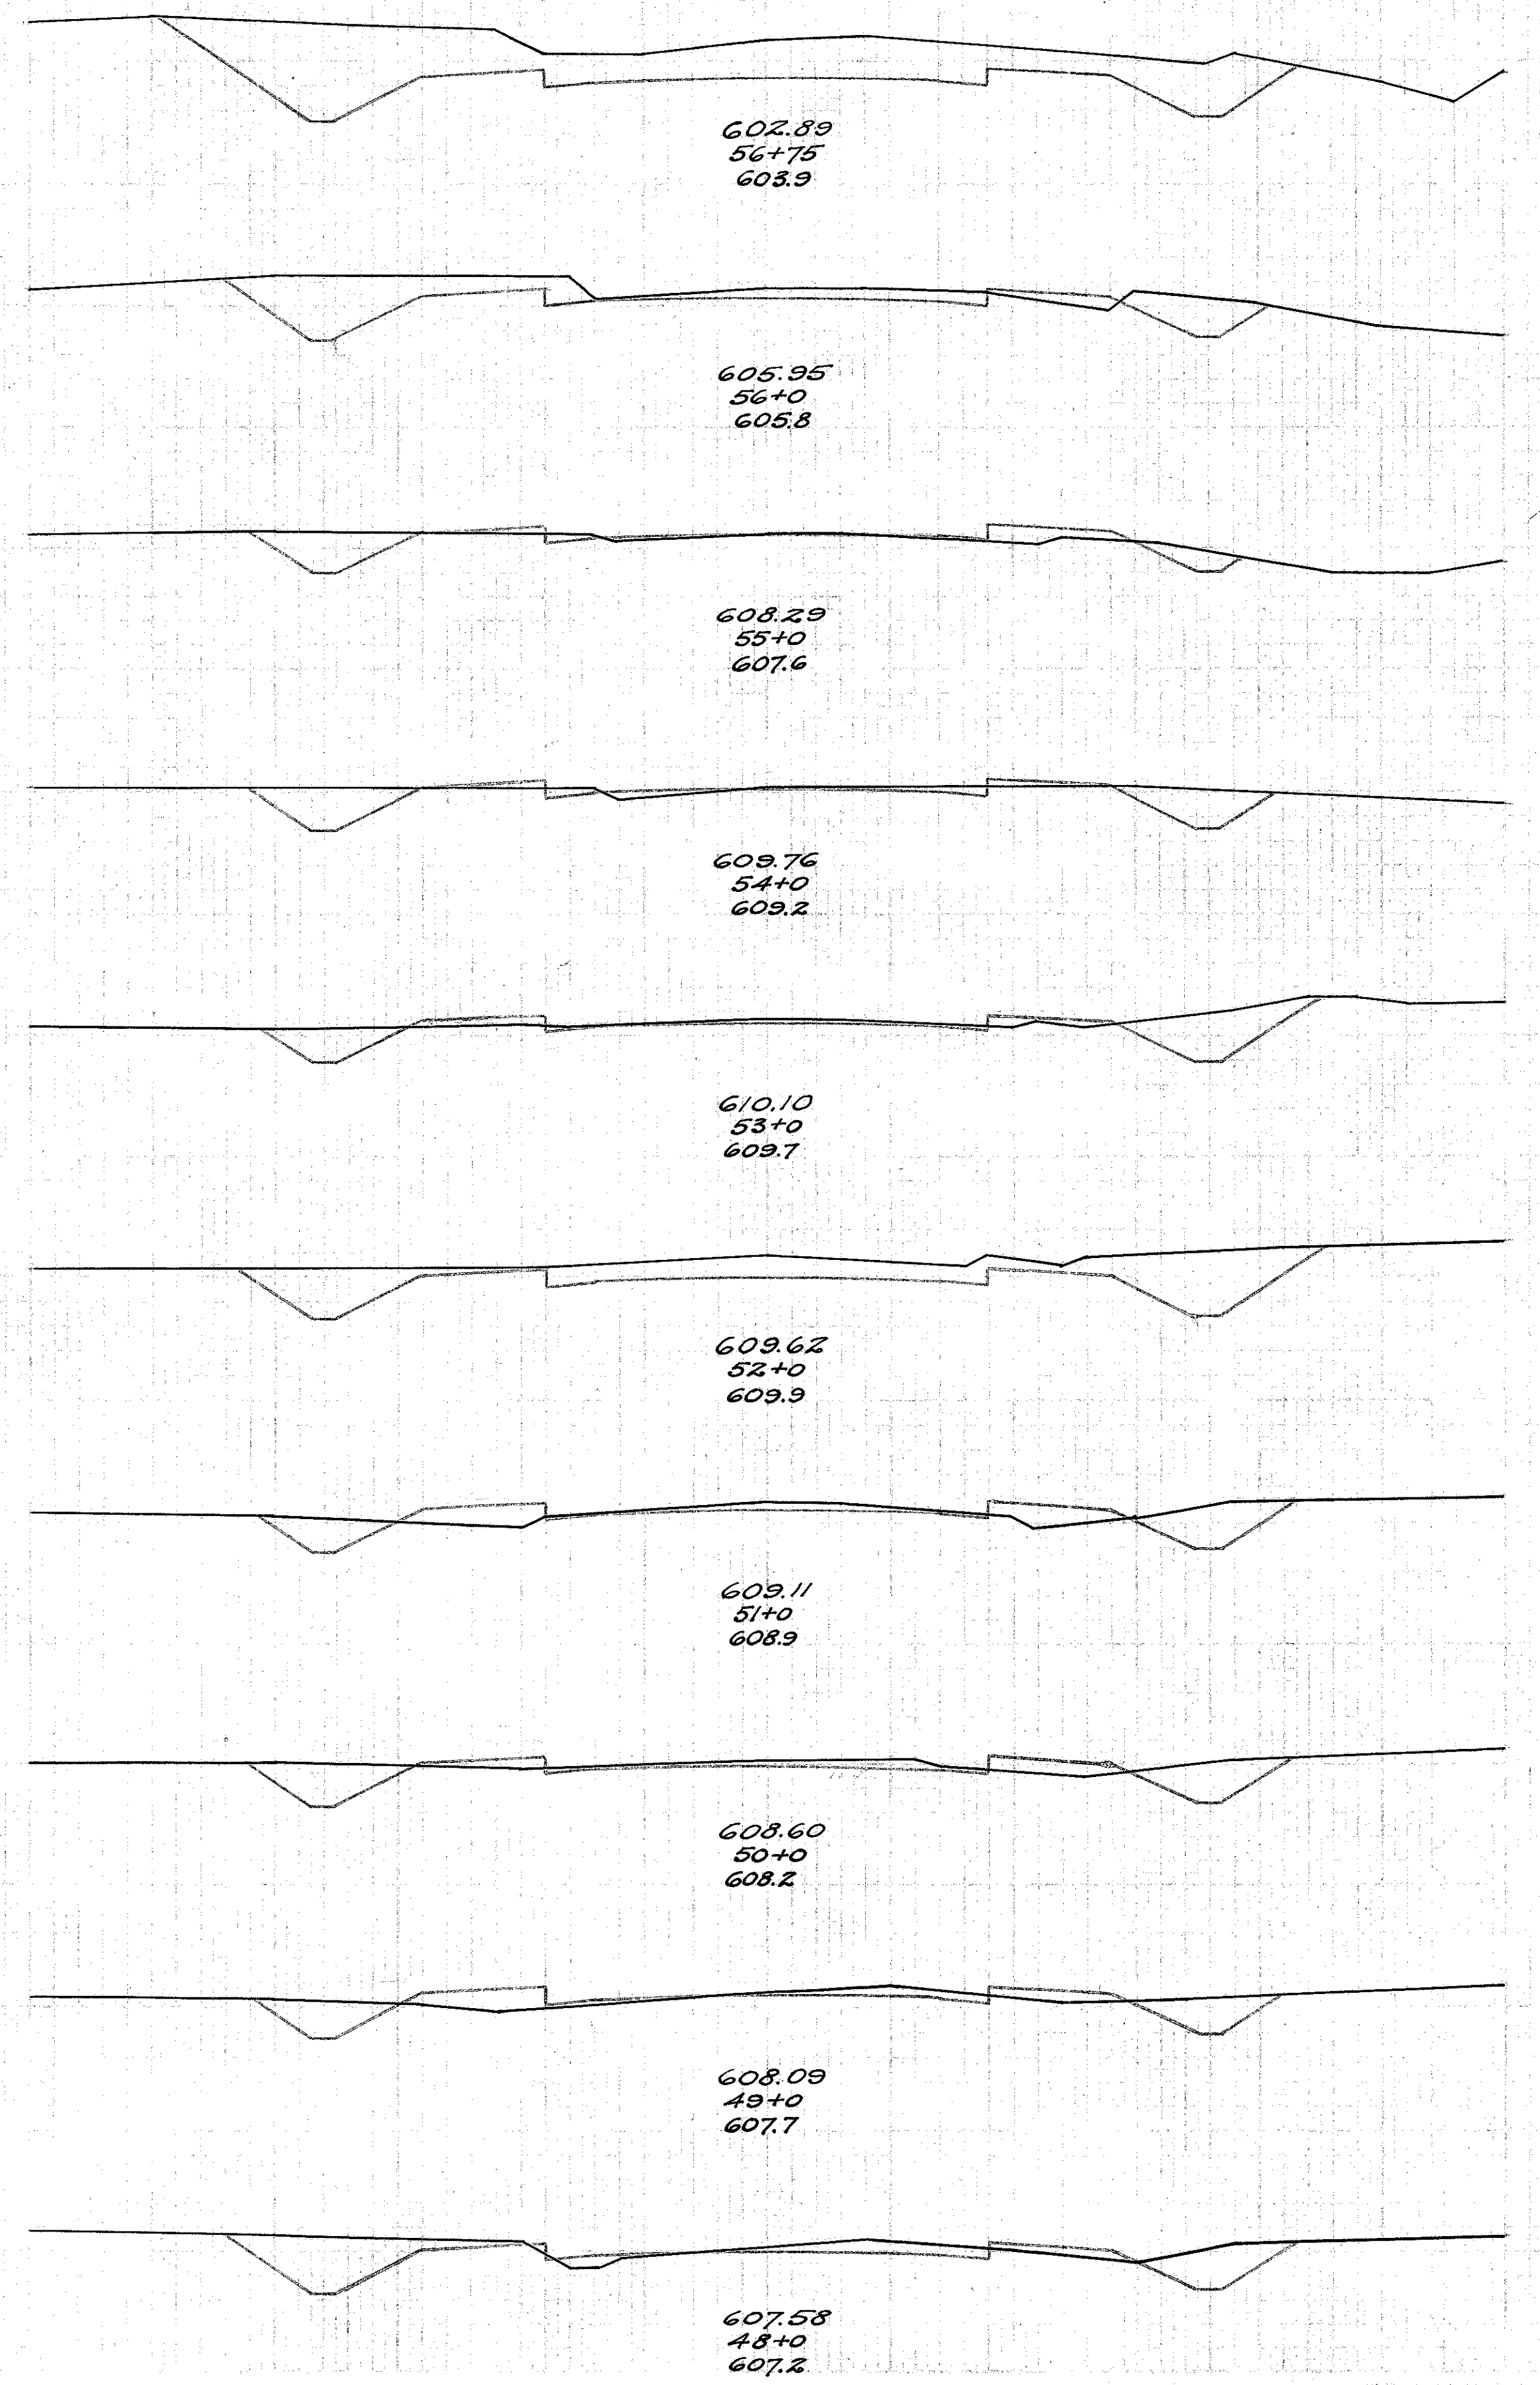

End Area	Cu. Yds.	End Area	Cu. Yds.
Cu. Exc.	Fill	Cu. Exc.	Fill
18.5	74.7	13.3	70.6
2.0	37.5	5.6	146.3
1.0	41.5	3.7	175.2
1.0	53.1	0.9	99.1
0.0	54.0	2.2	64.8
2.4	16.0	22.8	38.9
22.1	26.0	48.1	30.0
29.9	6.5	78.1	6.5
54.4	0.4	130.6	0.4
86.6	0.0	75.7	0.0

Exc. = 1007.5 cu. yds.
Emb. + 20% = 1004.4 cu. yds.

