


End Area		Cu. Yds.	
Cut	Fill	Cut	Fill
13.1	7.9		
		65.9	9.2
58.2	2.0		
		12.93	2.0
81.4	0.0		
		131.9	0.0
61.0	0.0		
		78.1	3.6
23.5	3.7		
		23.0	25.2
1.4	23.4		
		0.5	21.7
0.0	35.0		
		0.0	43.4
0.0	43.1		
		26.3	158.5
14.2	42.5		
		12.6	49.3
16.8	78.2		
		0.0	124.6

Exc. = 362.8 cu yds.
Emb. + 20% = 363.6 cu yds.

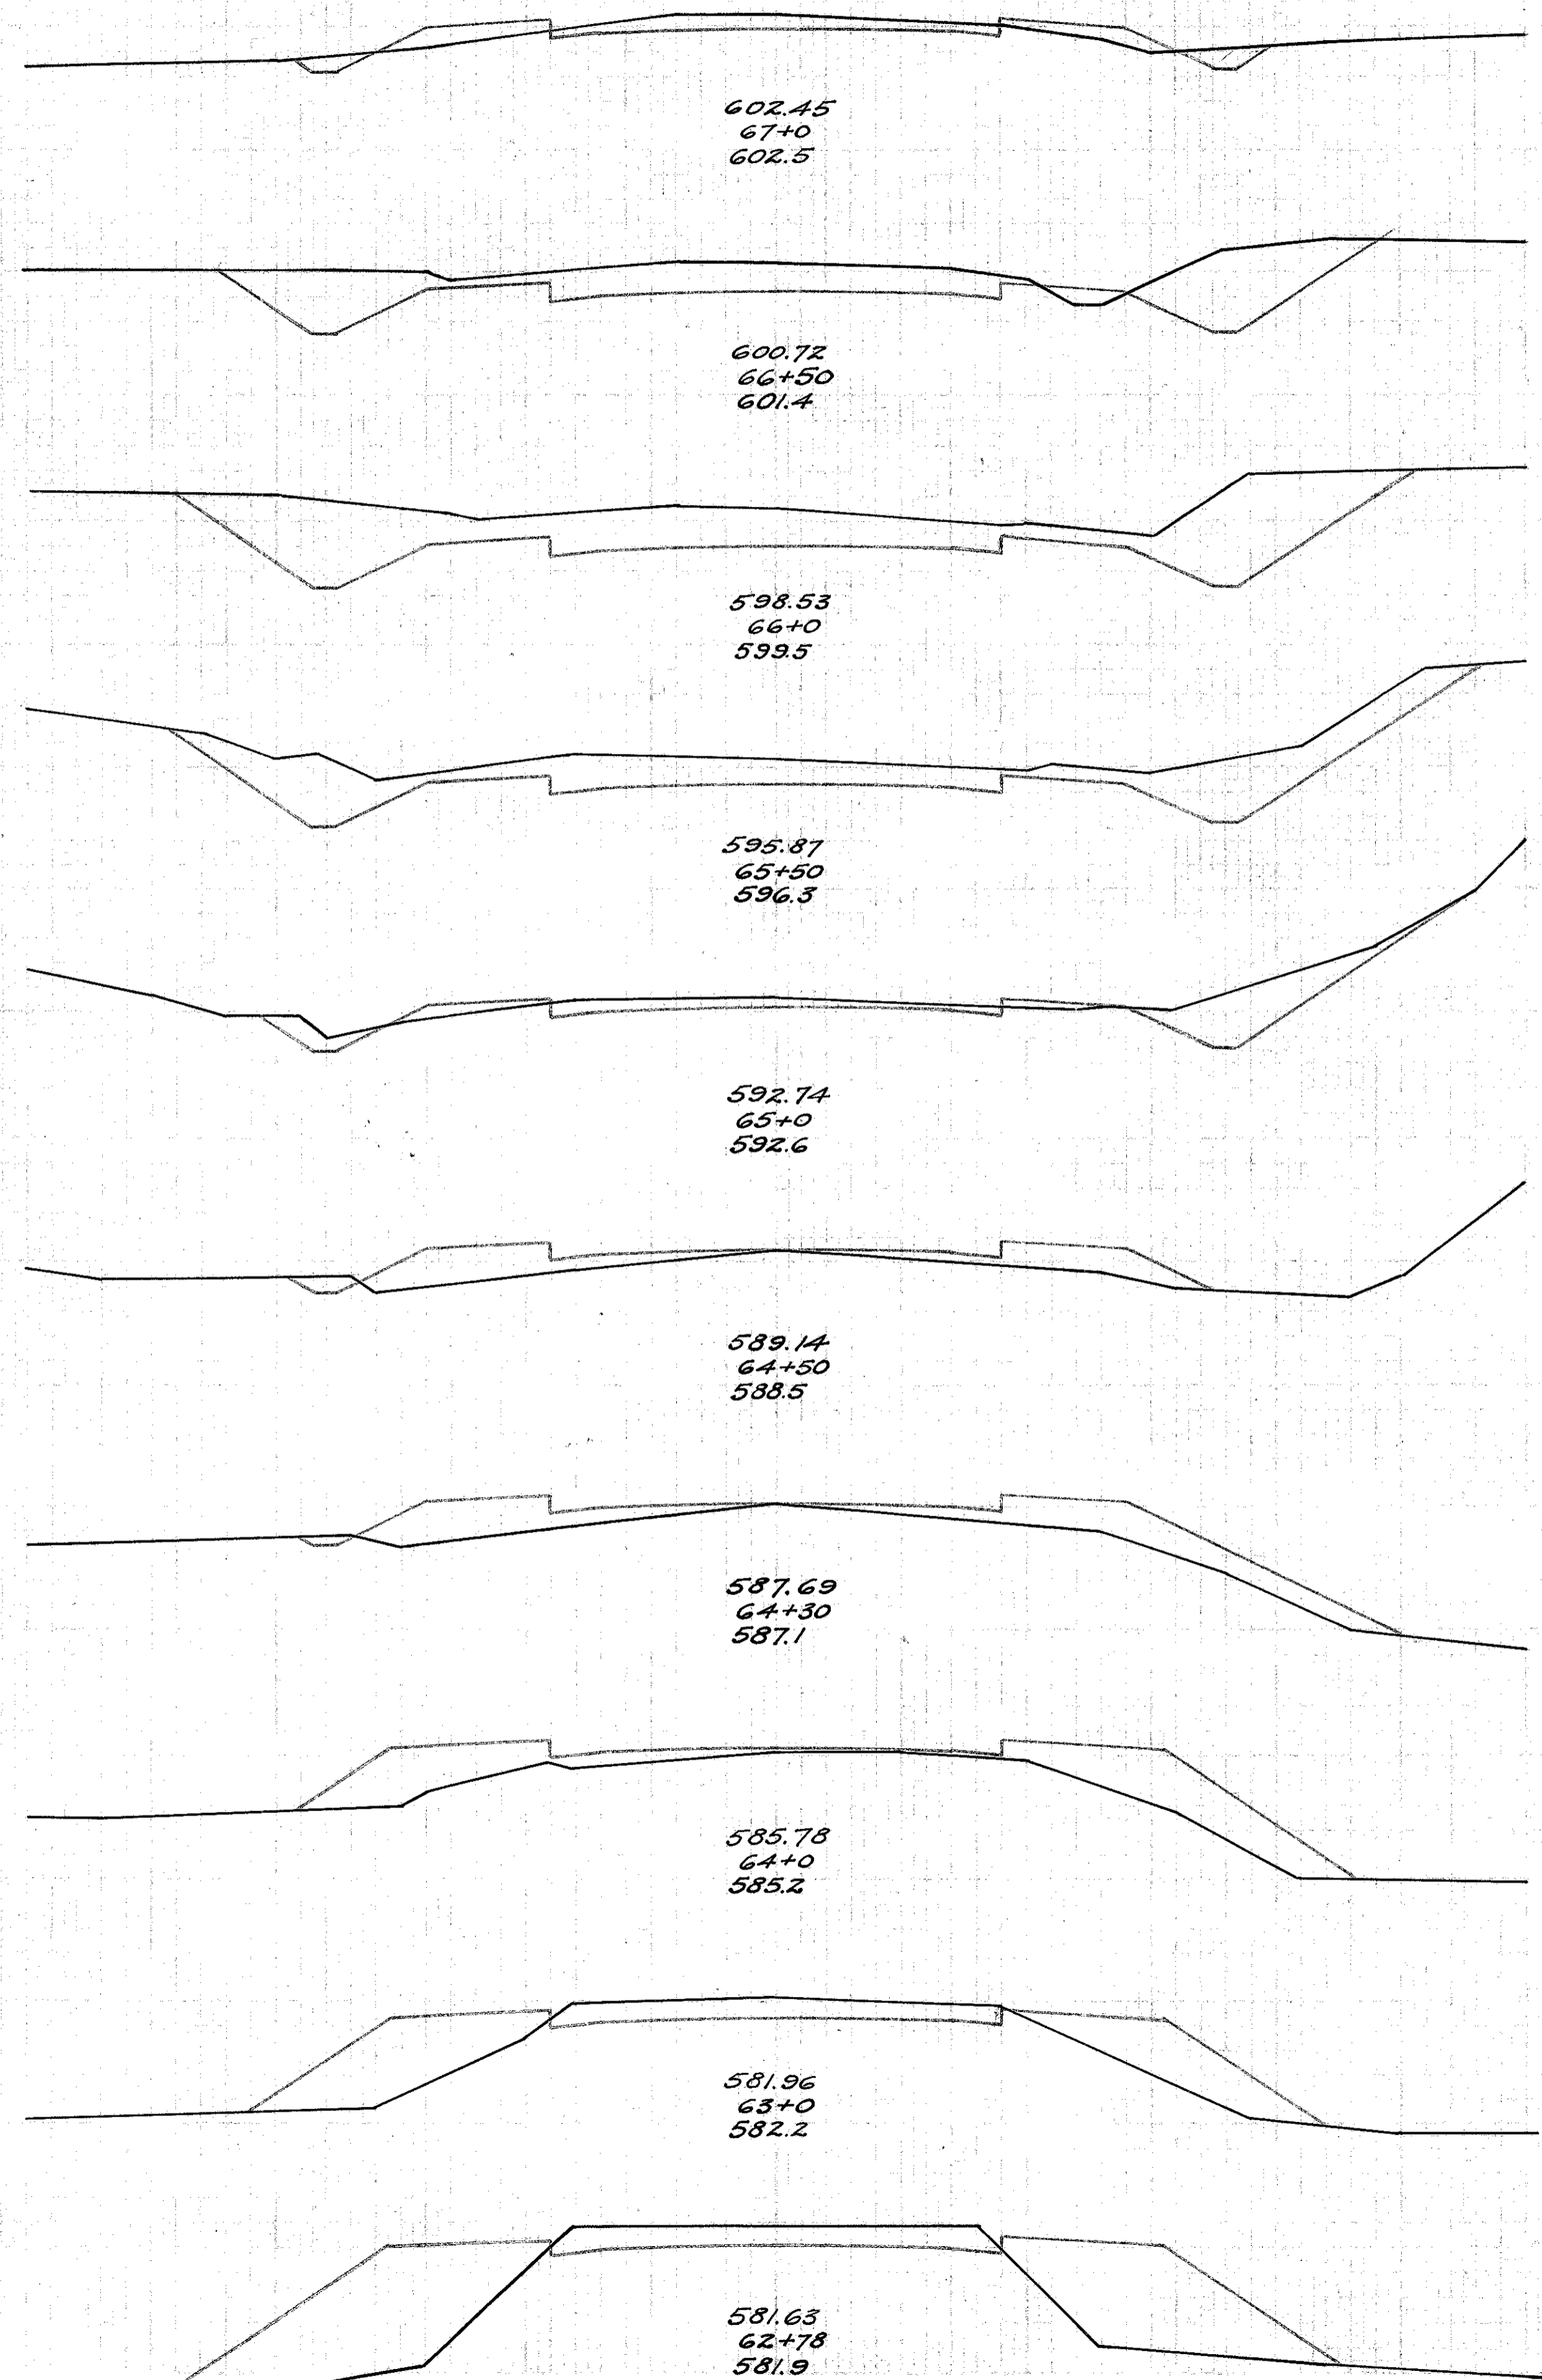

End Area		Cu. Yds.	
Cut	Fill	Cut	Fill
20.9	3.2		
		69.8	17.2
16.8	6.1		
		40.9	61.7
5.3	27.2		
		14.3	91.9
2.4	22.4		
		19.1	60.9
7.9	10.5		
		62.6	25.0
25.9	3.0		
		101.7	7.8
29.0	1.2		
		71.5	26.7
9.6	13.2		
		34.4	37.4
9.0	7.0		
		19.6	53.0
1.6	21.6		
		27.2	54.6

Exc. = 545.0 cu yds.
Emb. + 20% = 559.1 cu yds.

Exc. = 186.0 cu yds.
Emb. + 20% = 185.9 cu yds.

