


End Area		Cu. Yds.	
Cut	Fill	Cut	Fill
18.4	5.2		
		73.5	14.3
21.3	2.3		
		87.6	10.2
26.0	3.3		
		64.8	28.3
3.0	12.0		
		36.3	45.9
10.6	12.8		
		30.4	65.2
5.8	22.4		
		16.5	93.3
3.1	28.0		
		15.2	84.1
5.1	17.4		
		39.4	37.0
16.2	2.6		
		67.2	8.5
20.1	2.0		
		75.9	9.6

Exc. = 468.2 cu. yds.
Emb. + 20% = 468.8 cu. yds.

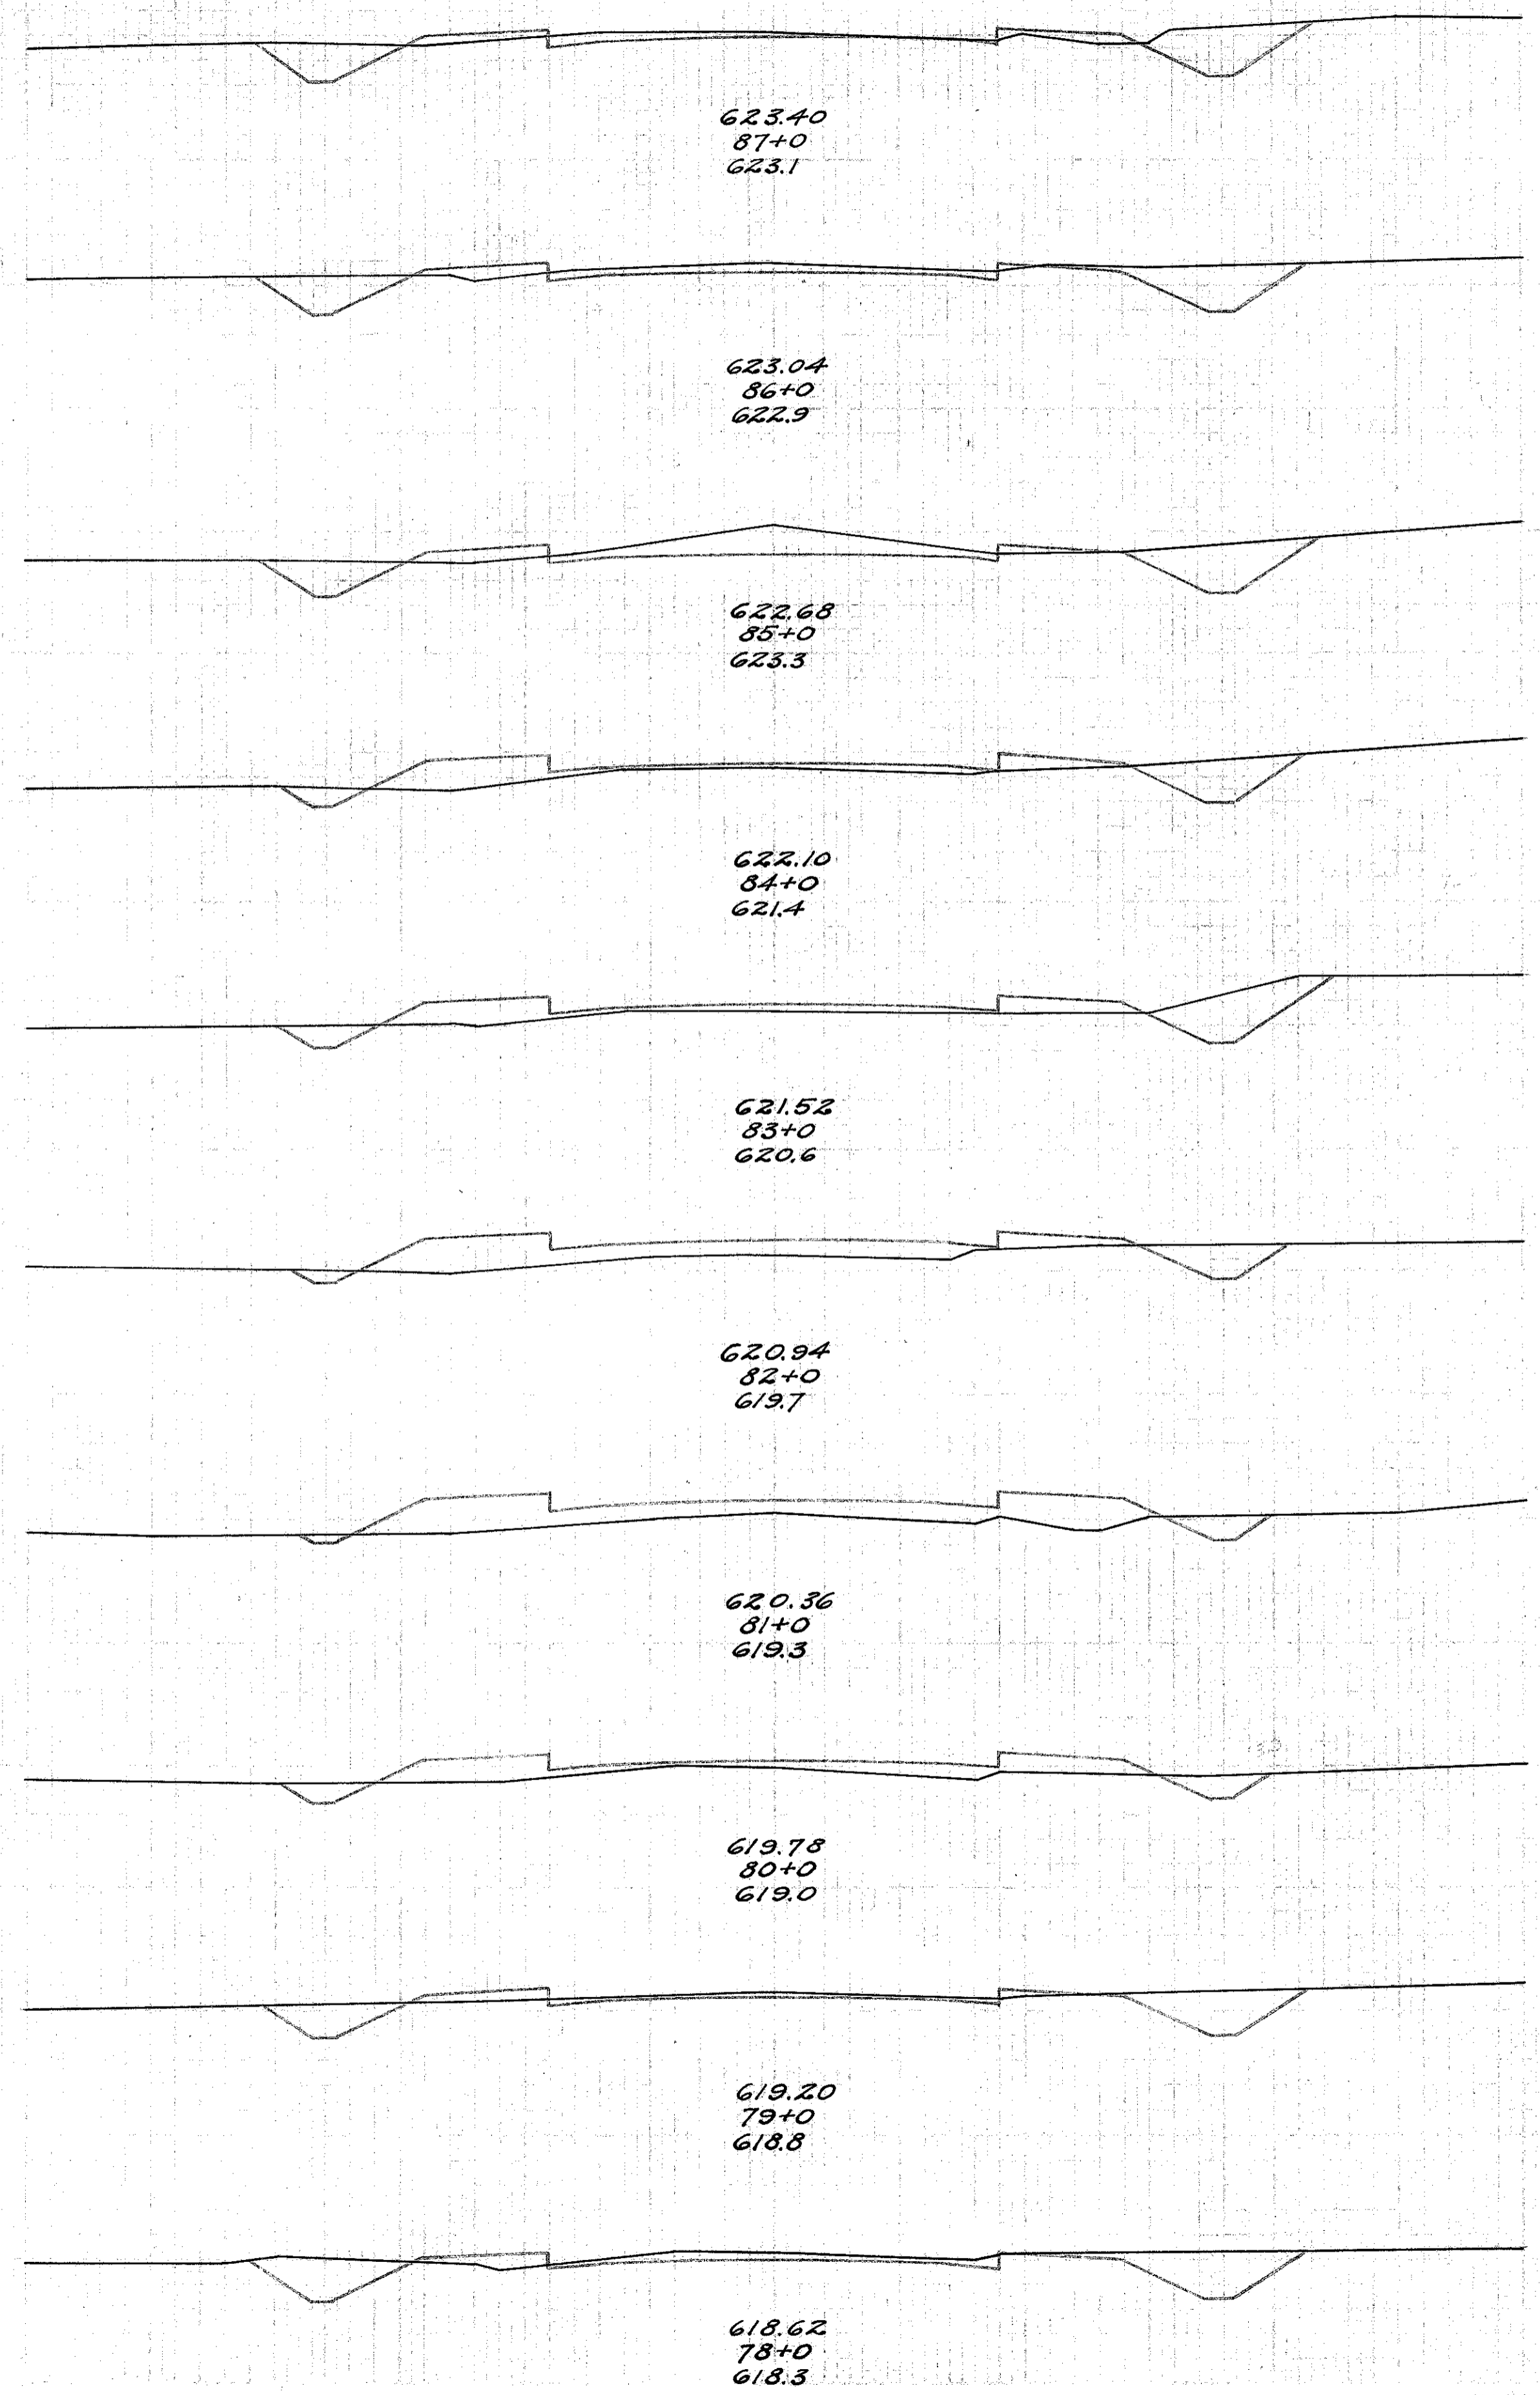

End Area		Cu. Yds.	
Cut	Fill	Cut	Fill
11.5	5.7		
		35.4	26.3
7.6	8.5		
		25.2	58.1
6.0	12.1		
		23.3	66.5
6.6	23.8		
		31.1	80.4
10.2	19.6		
		31.9	66.7
7.0	16.4		
		38.5	46.1
13.8	8.5		
		75.7	27.4
27.1	6.3		
		92.0	18.5
22.6	3.7		
		86.3	11.5
24.0	2.5		
		78.5	14.3

Exc. = 556.0 cu. yds.
Emb. + 20% = 460.6 cu. yds.

