


End Area	Cu. Yds.	
	Cut	Fill
18.0	4.4	
	6.1	14.4
16.6	3.4	
	55.2	17.8
13.2	6.2	
	36.7	30.2
6.6	10.1	
	22.6	44.3
5.6	13.8	
	13.3	90.0
1.6	34.8	
	3.0	111.1
0.0	25.2	
	14.3	63.5
7.7	9.1	
	6.43	21.7
27.0	2.6	
	92.3	13.0
23.4	4.4	
	60.1	48.9

Exc. = 232.5 cu. yds.
Emb. +20% = 289.8 cu. yds.

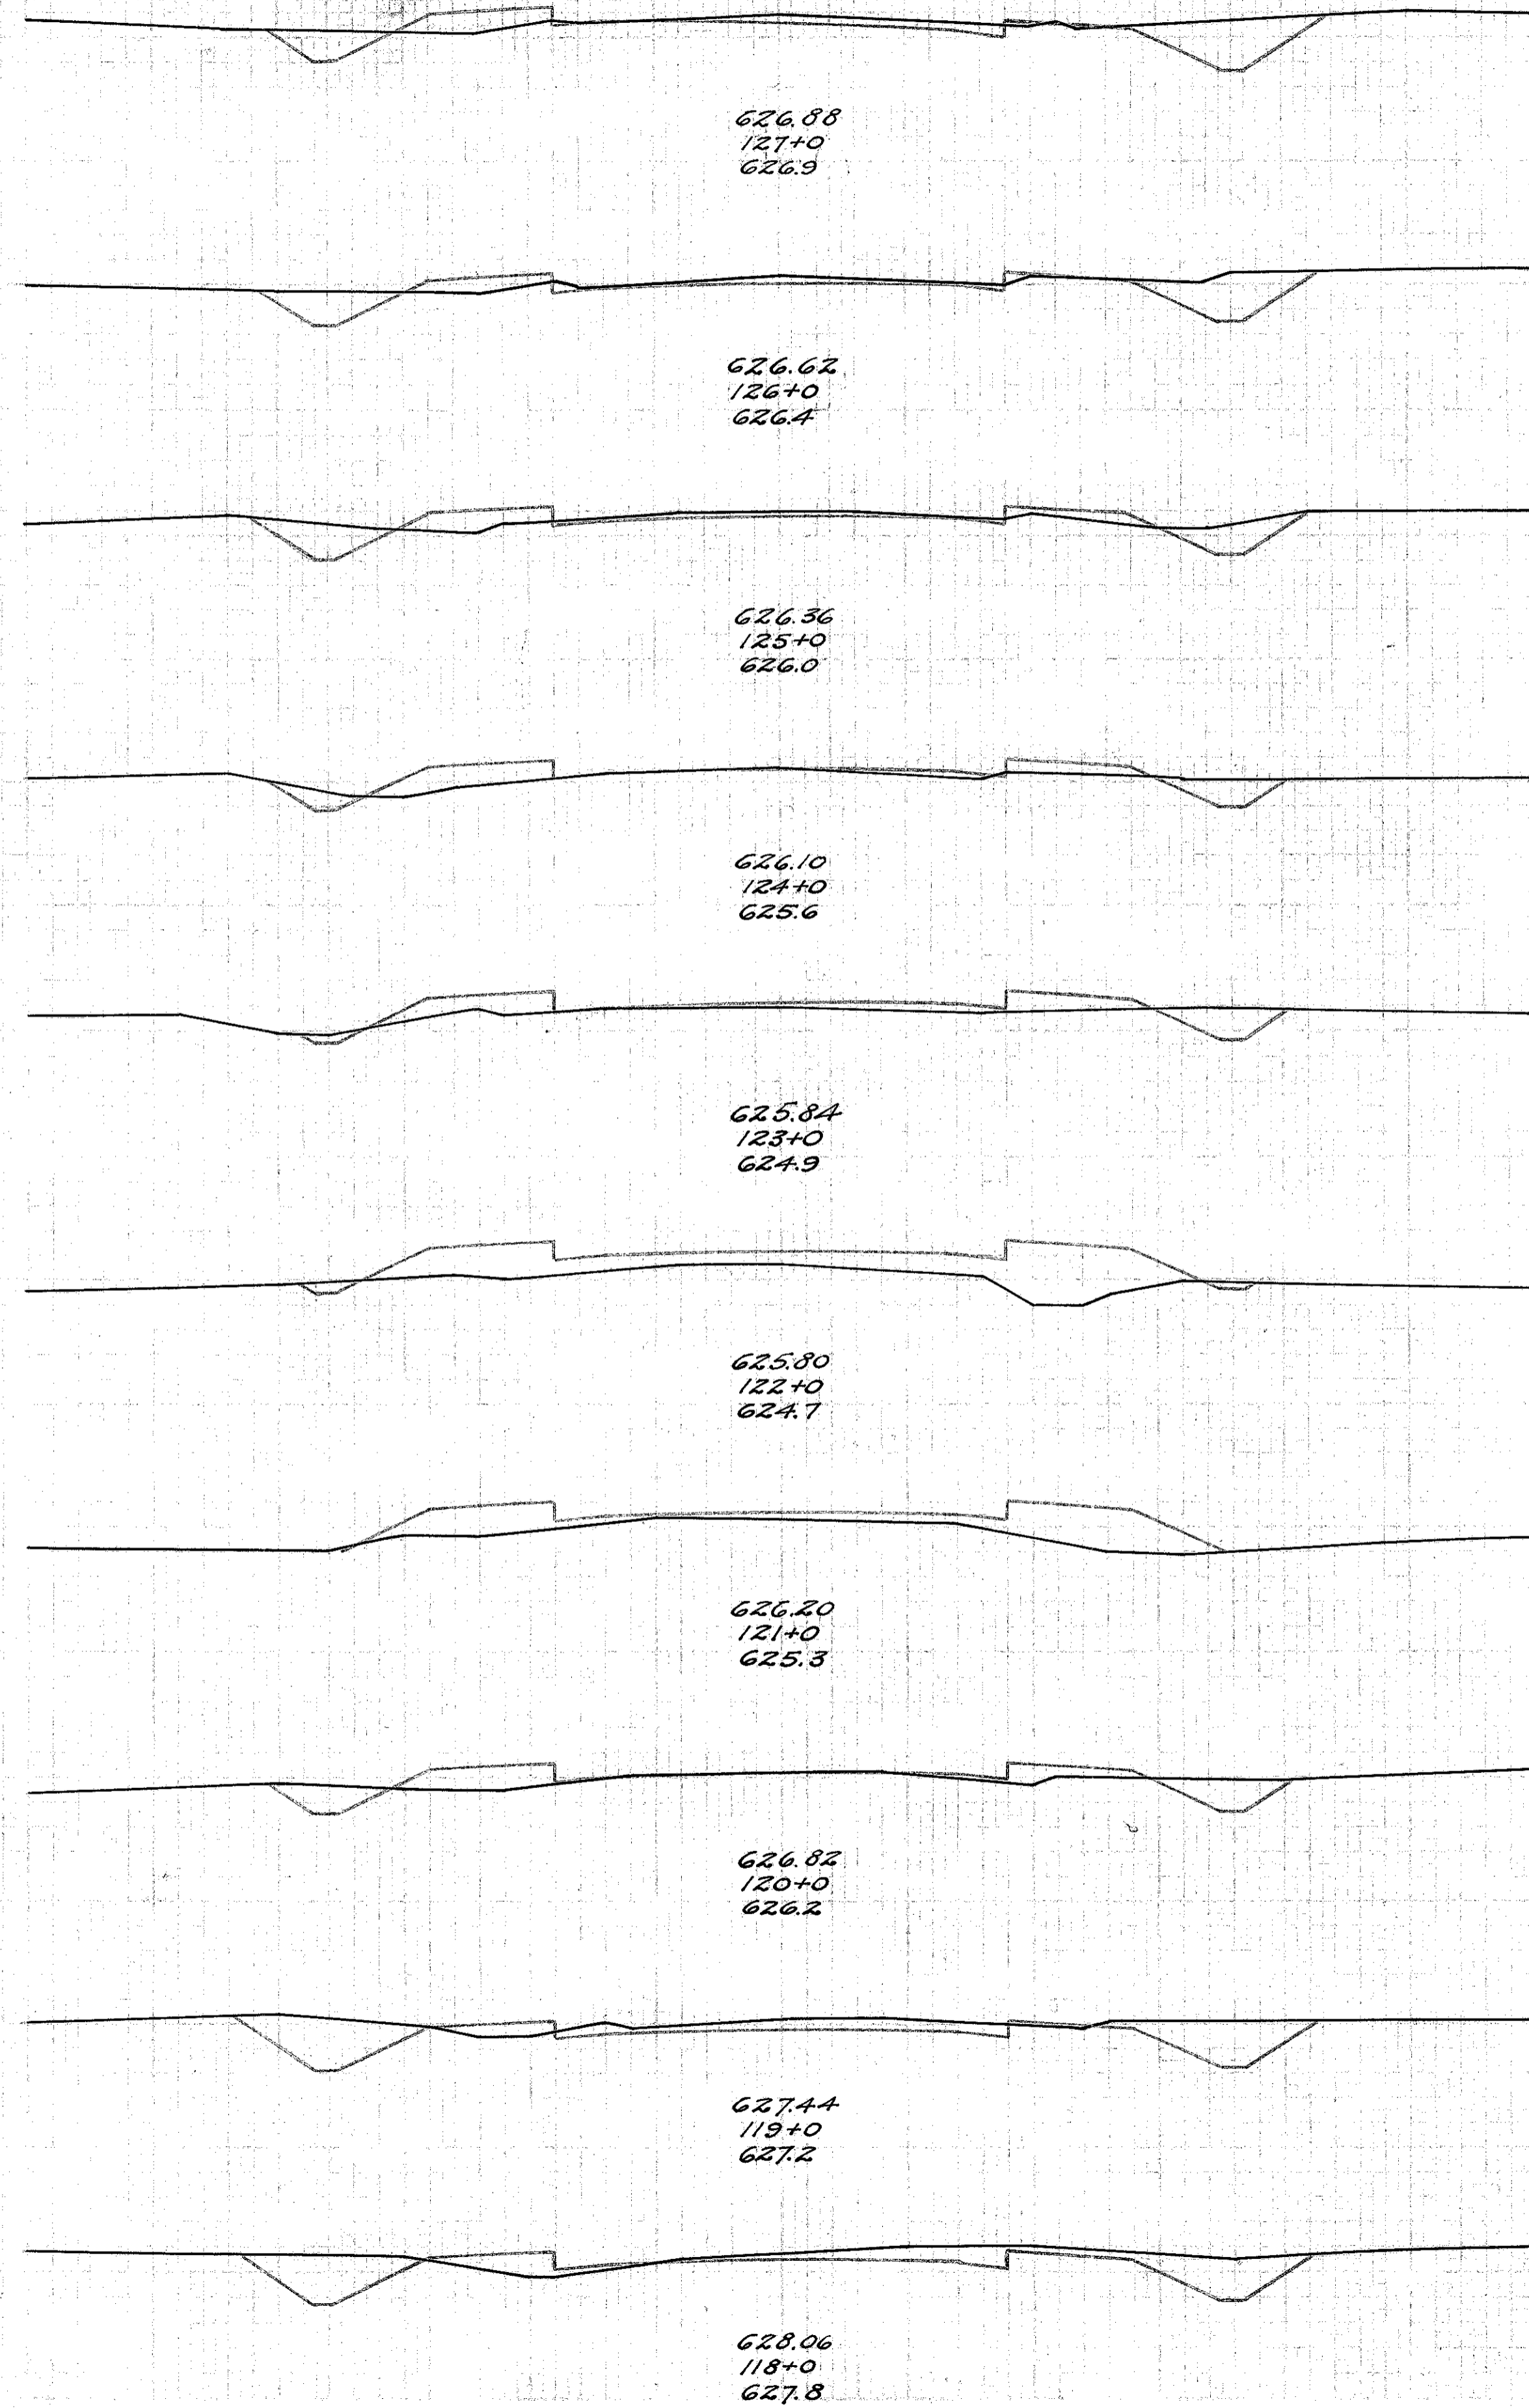

End Area	Cu. Yds.	
	Cut	Fill
1.5	28.5	
	2.8	129.6
0.0	41.6	
	7.4	112.2
4.2	19.0	
	66.5	35.2
31.7	0.0	
	119.3	0.0
32.7	0.0	
	82.0	9.1
11.6	4.9	
	32.4	28.9
5.9	10.7	
	23.7	39.1
6.9	10.4	
	22.4	54.4
5.2	19.0	
	31.1	52.2
11.6	9.2	
	54.8	25.2

Exc. = 559.4 cu. yds.
Emb. +20% = 566.8 cu. yds.

