


End Area		Cu. Yds.	
Cut	Fill	Cut	Fill
5.5	14.6		
		17.2	60.4
3.8	18.0		
		7.0	84.1
0.0	27.4		
		1.9	110.0
1.0	32.0		
		66.1	63.0
34.7	2.0		
		135.2	5.4
38.3	0.9		
		156.7	1.7
46.3	0.0		
		123.7	5.6
20.5	3.3		
		60.4	21.9
12.1	8.5		
		53.3	20.6
16.7	2.6		
		33.7	57.6

Exc. = 709.8 cu. yds.  
Emb. + 20% = 705.6 cu. yds.

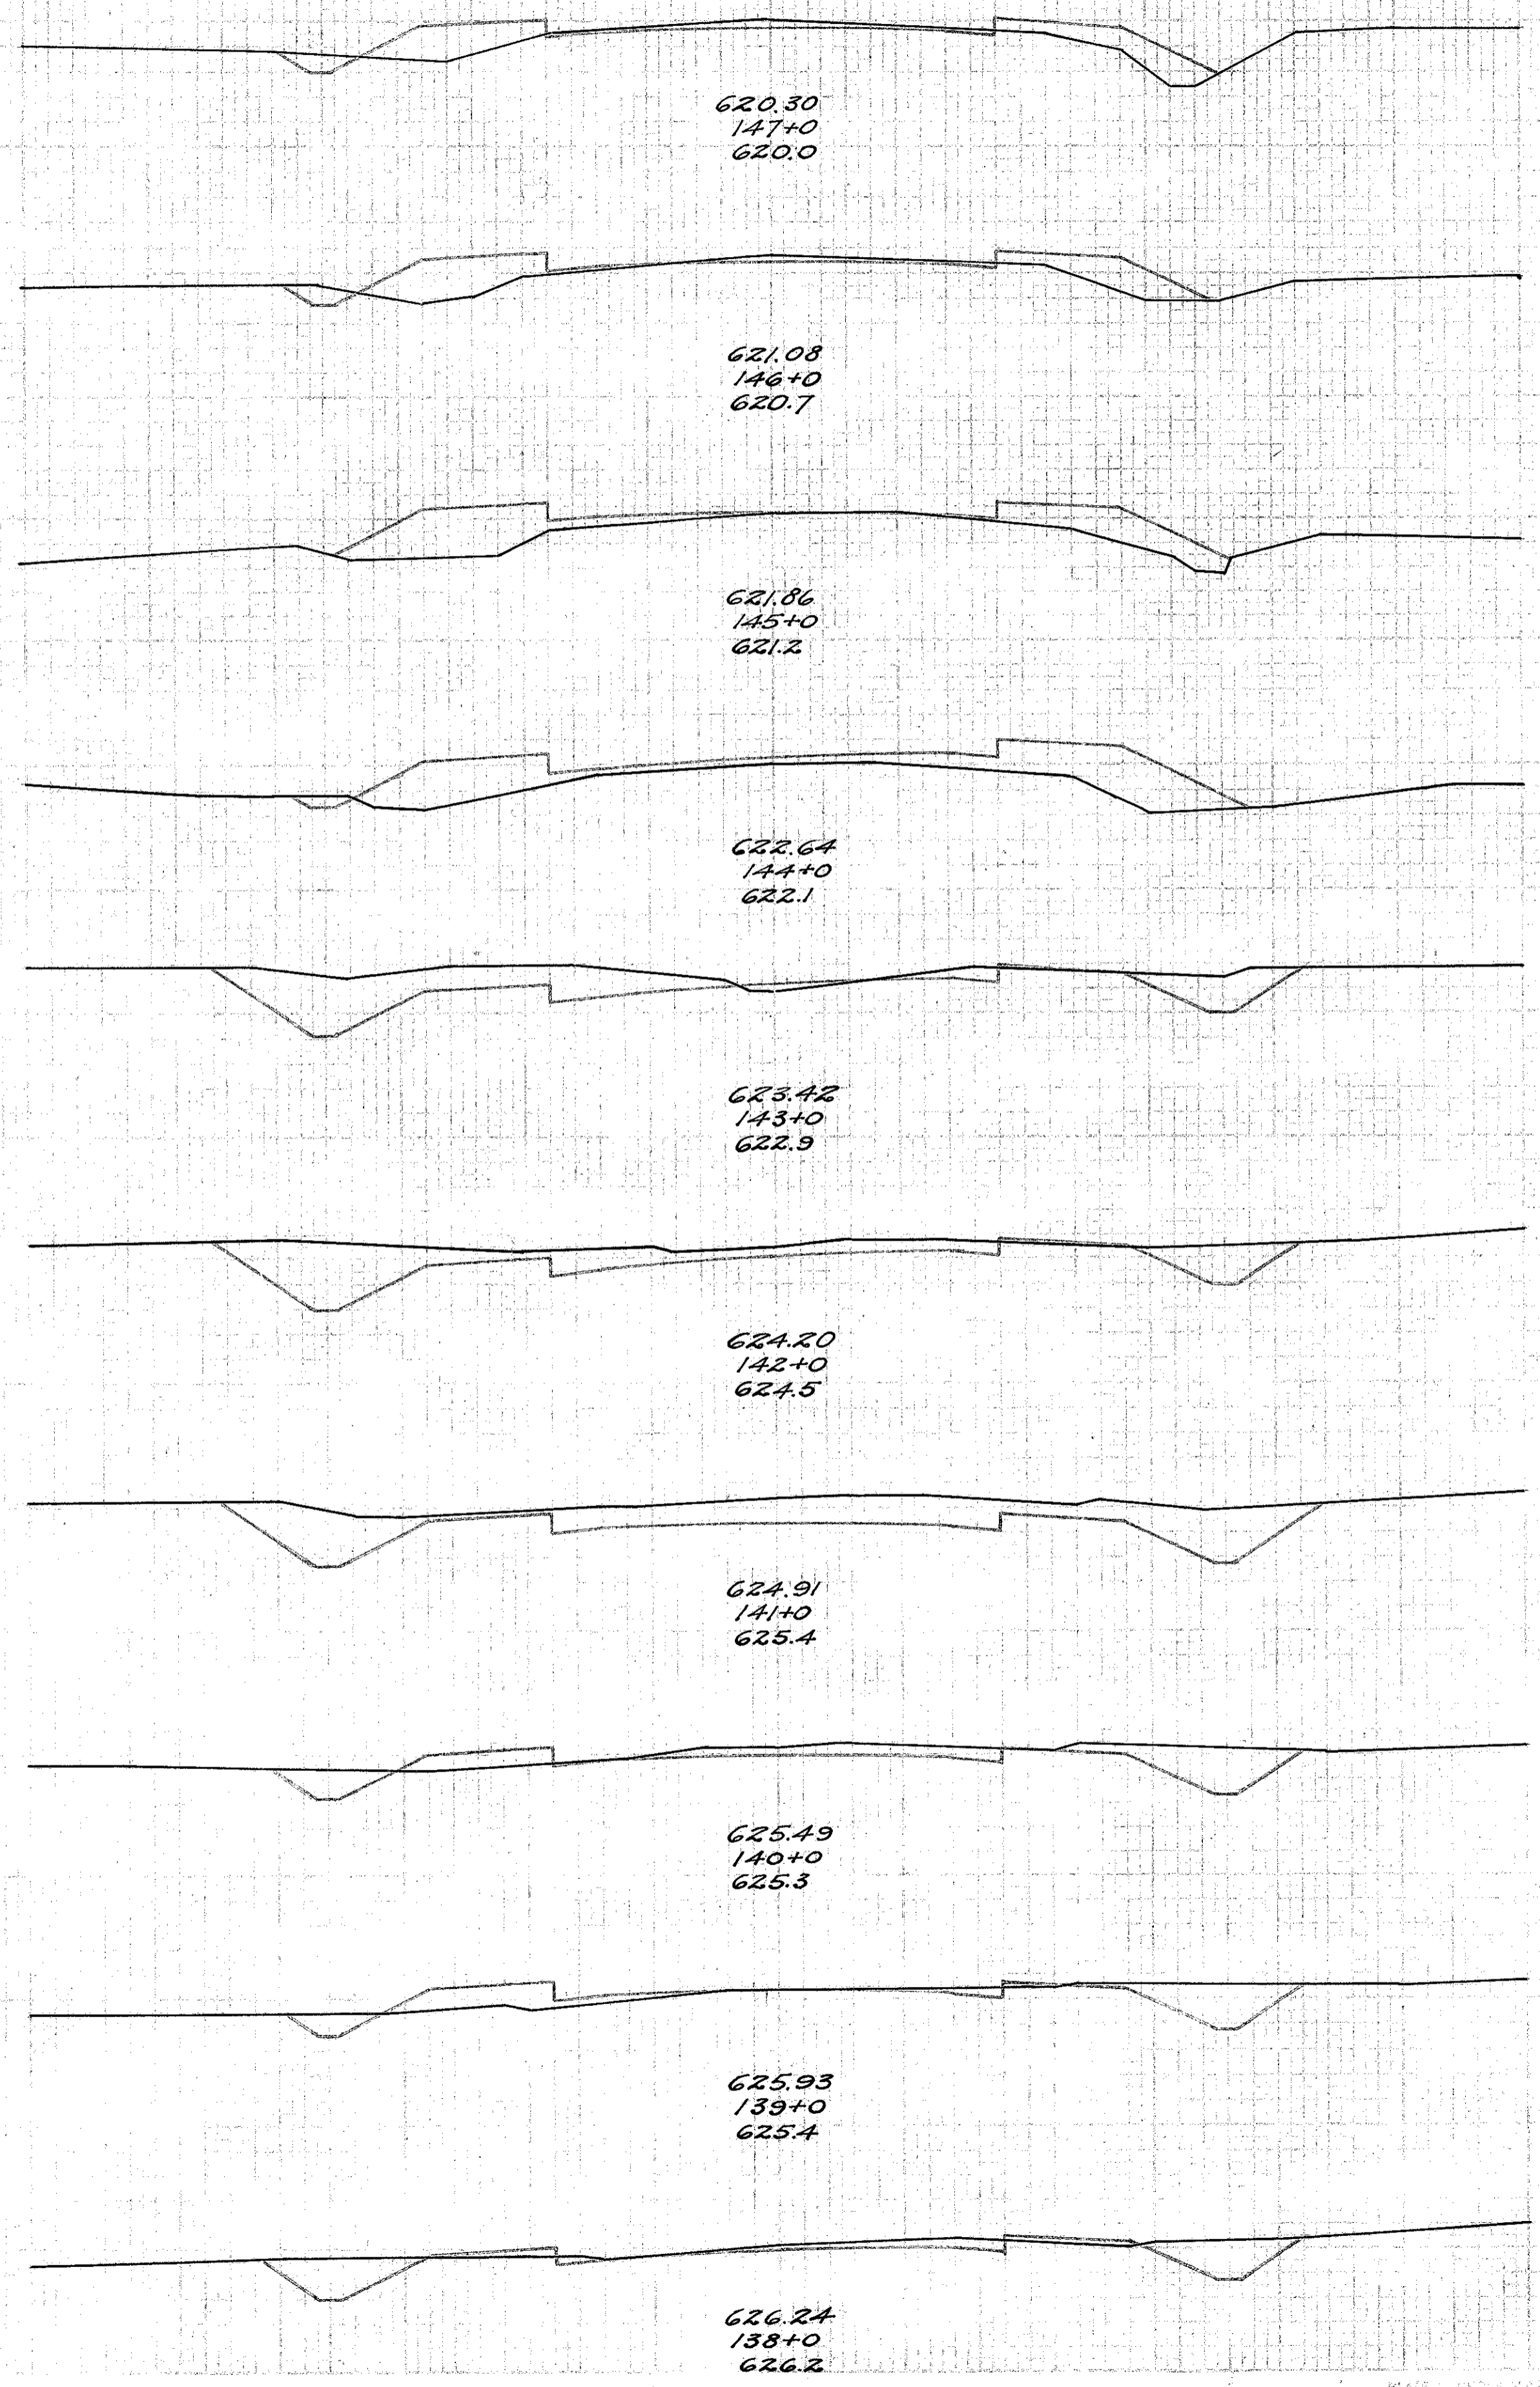

End Area		Cu. Yds.	
Cut	Fill	Cut	Fill
10.1	8.5		
		36.5	53.1
9.6	9.4		
		39.1	32.2
11.5	8.0		
		48.1	29.8
14.5	8.1		
		66.5	22.0
21.4	3.8		
		103.3	21.5
34.4	7.8		
		103.7	22.2
21.6	4.2		
		83.0	15.0
23.2	3.9		
		52.6	40.6
52	18.0		
		26.7	88.9
9.2	30.0		
		27.2	82.6

Exc. = 533.2 cu. yds.  
Emb. + 20% = 530.5 cu. yds.

