


End Area		Cu. Yds.	
Cut	Fill	Cut	Fill
10.5	8.8		
		49.3	22.8
16.1	7.3		
		59.4	19.4
16.0	3.2		
		33.1	69.8
1.9	34.5		
		3.6	194.5
0.0	70.5		
		20.7	169.8
11.2	21.2		
		69.3	43.1
26.2	2.1		
		103.9	9.4
29.9	3.0		
		104.8	8.9
26.7	1.8		
		115.2	3.3
35.5	0.0		
		98.1	7.0

Exc = 515.9 cu yds.
Emb + 20% = 523.2 cu yds.

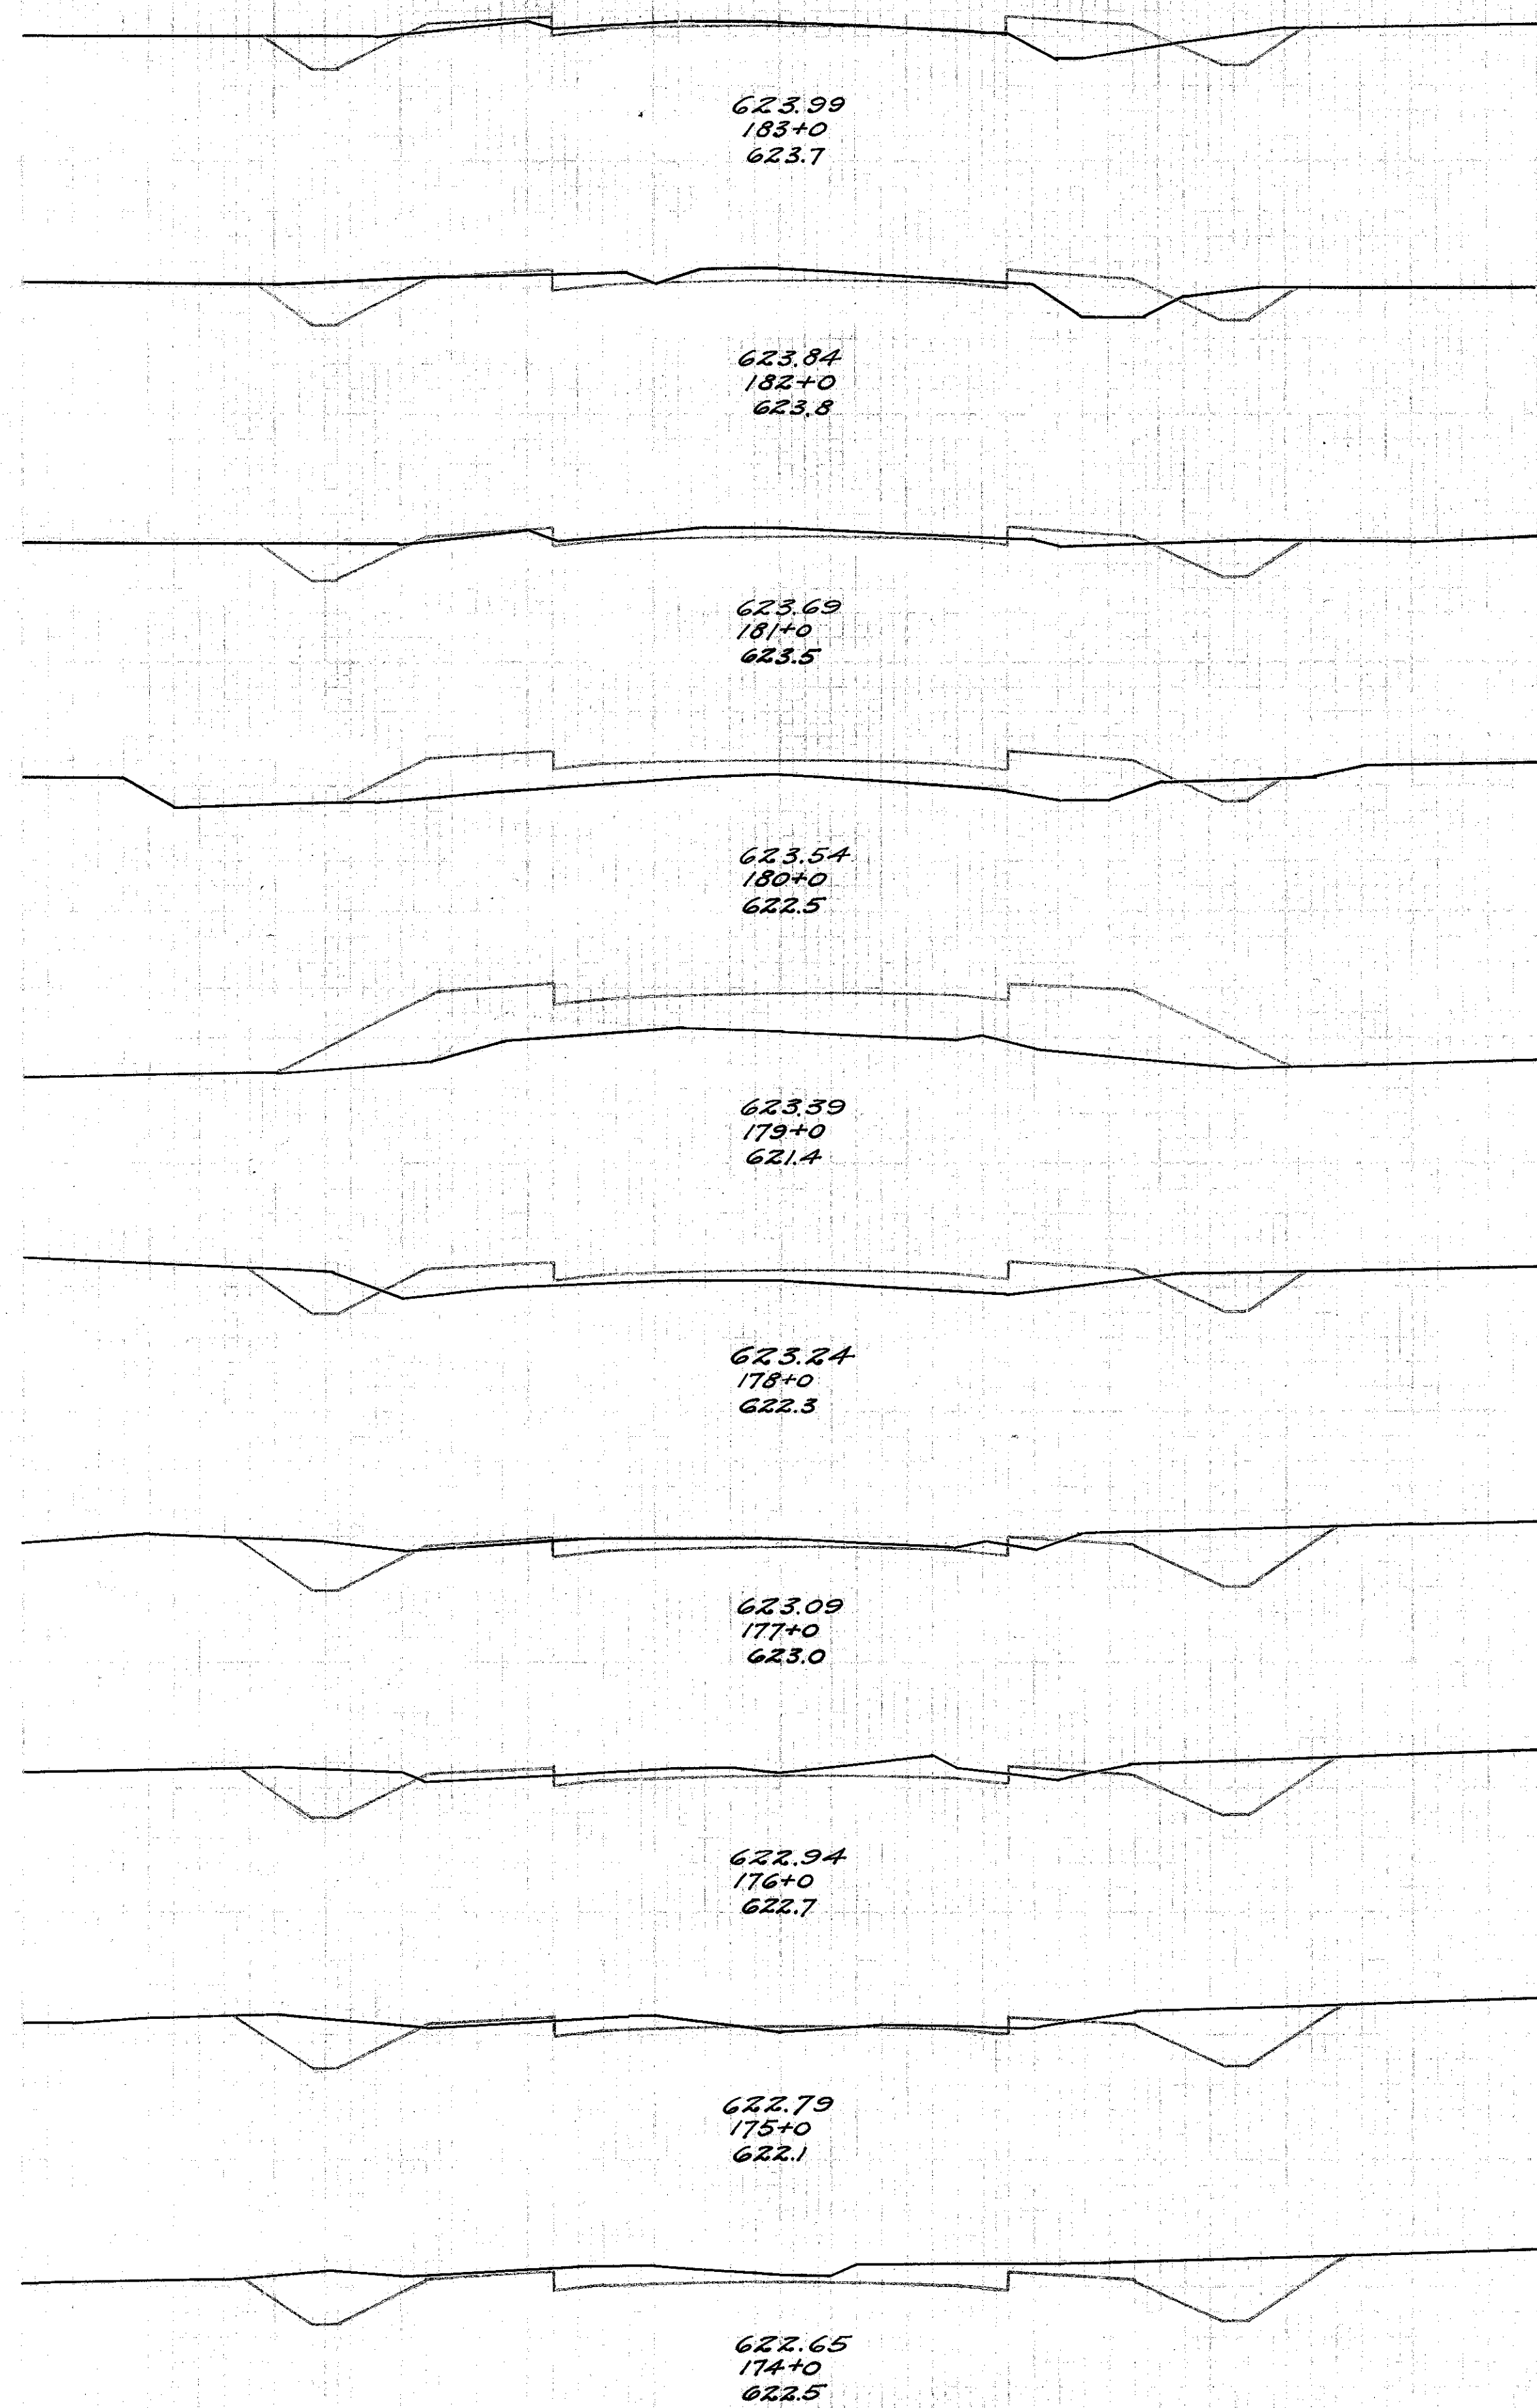

End Area		Cu. Yds.	
Cut	Fill	Cut	Fill
3.5	17.6		
		8.7	75.7
1.2	23.3		
		10.4	86.7
4.4	23.5		
		21.1	76.7
7.0	17.9		
		18.5	82.0
3.0	26.4		
		13.0	78.9
4.0	16.2		
		46.5	34.6
21.1	2.5		
		94.1	6.5
29.7	1.0		
		87.0	8.5
17.3	3.6		
		51.5	23.0

Exc = 462.9 cu yds.
Emb + 20% = 469.0 cu yds.

