


End Area Cu. Yds. Cut	Fill	Cu. Yds. Cut	Fill
35.9	0.5		
		81.3	21.1
8.0	10.9		
		30.7	30.9
8.6	5.8		
		36.3	32.6
11.0	11.8		
		40.9	46.7
11.1	13.4		
		45.1	36.1
12.2	6.1		
		56.3	20.9
18.2	5.2		
		113.0	9.6
42.8	0.0		
		131.9	3.7
28.4	2.0		
		71.1	12.0
10.0	14.5		
		25.0	53.4

Exc. = 437.5 cu. yds.  
Emb. + 20% = 438.5 cu. yds.

Exc. = 348.0 cu. yds.  
Emb. + 20% = 340.2 cu. yds.

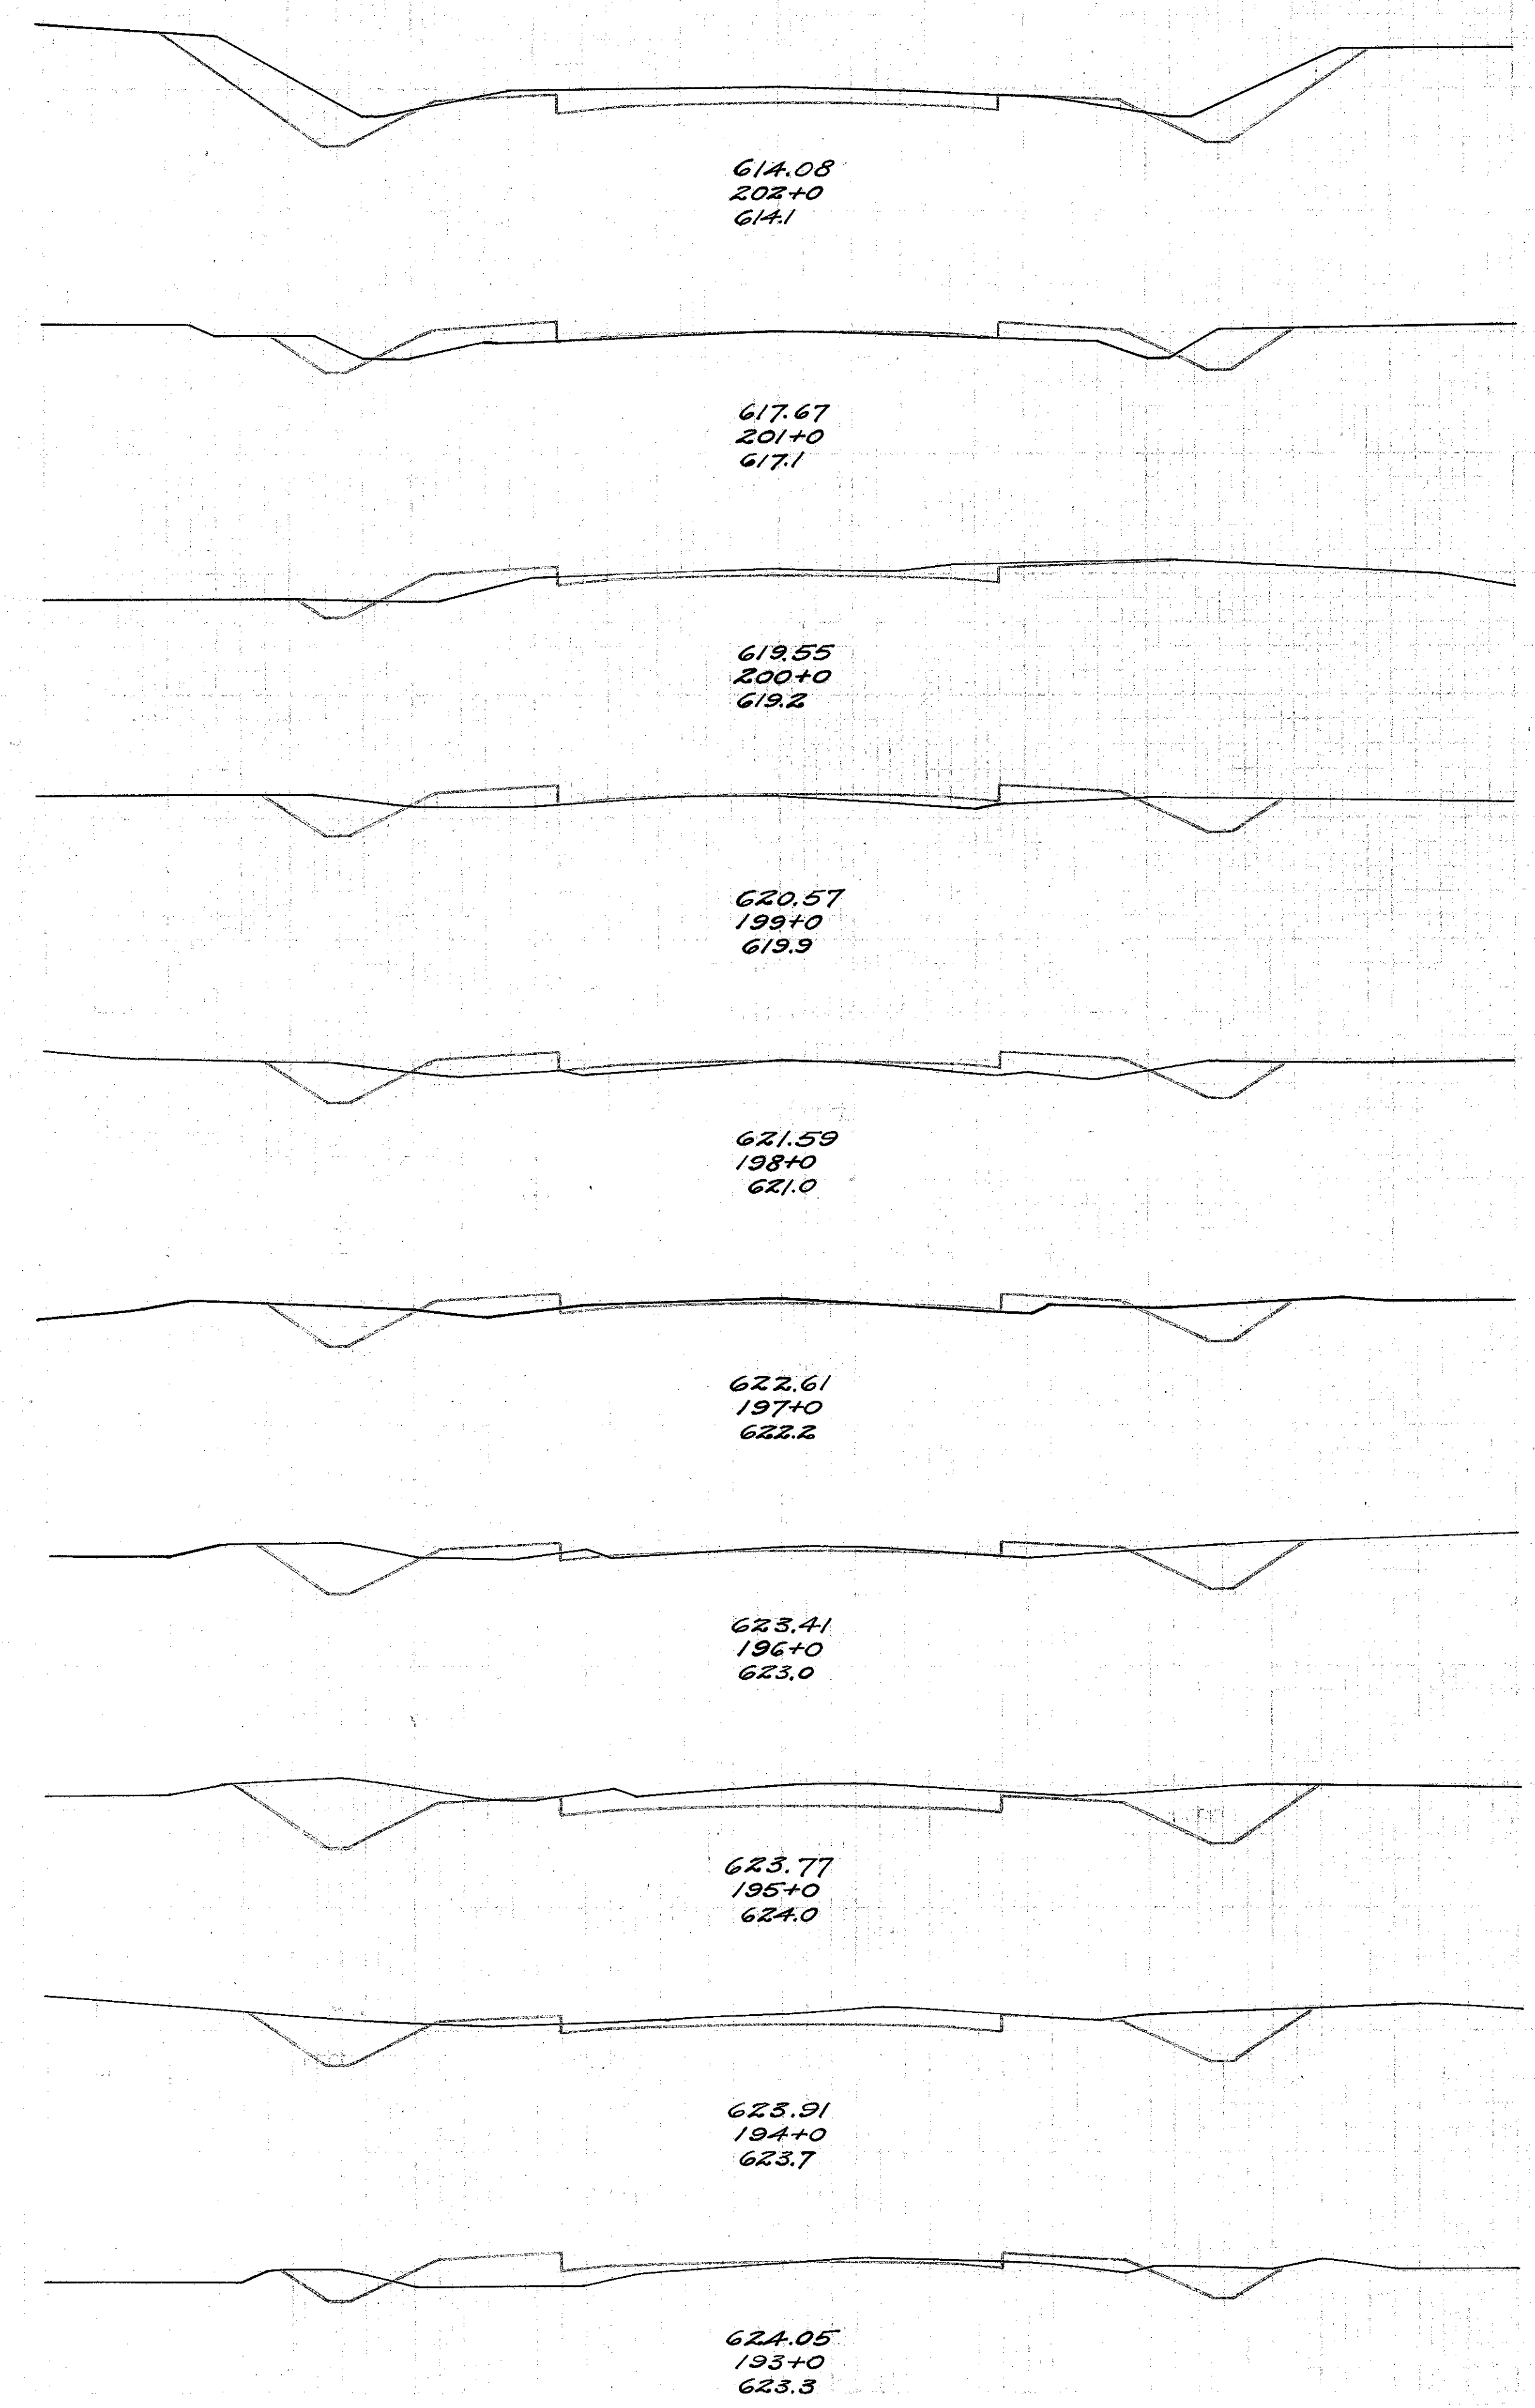

End Area Cu. Yds. Cut	Fill	Cu. Yds. Cut	Fill
6.8	5.1		
		44.3	12.0
17.1	1.4		
		64.1	4.4
17.5	1.0		
		58.9	2.8
14.3	0.5		
		33.1	23.9
3.6	12.4		
		6.7	77.6
0.0	29.5		
		5.6	67.8
3.0	7.1		
		6.5	41.5
0.5	15.3		
		25.0	55.2
13.0	14.5		
		90.6	27.8

Exc. = 290.0 cu. yds.  
Emb. + 20% = 276.4 cu. yds.

