


End Area		Cu. Yds.	
Cut	Fill	Cut	Fill
14.2	9.0		
		51.5	31.9
13.6	8.2		
		34.8	28.5
5.2	7.2		
		10.7	27.4
0.6	7.6		
		6.1	31.9
2.7	9.6		
		26.5	21.5
11.6	2.0		
		4.9	11.5
11.0	4.2		
		30.0	23.0
5.2	8.2		
		19.3	30.4
5.2	8.2		
		29.6	21.5
10.8	3.4		
		32.6	15.7

EXC. = 262.2 CU. YDS.
 Emb. + 20% = 246.0 CU. YDS.

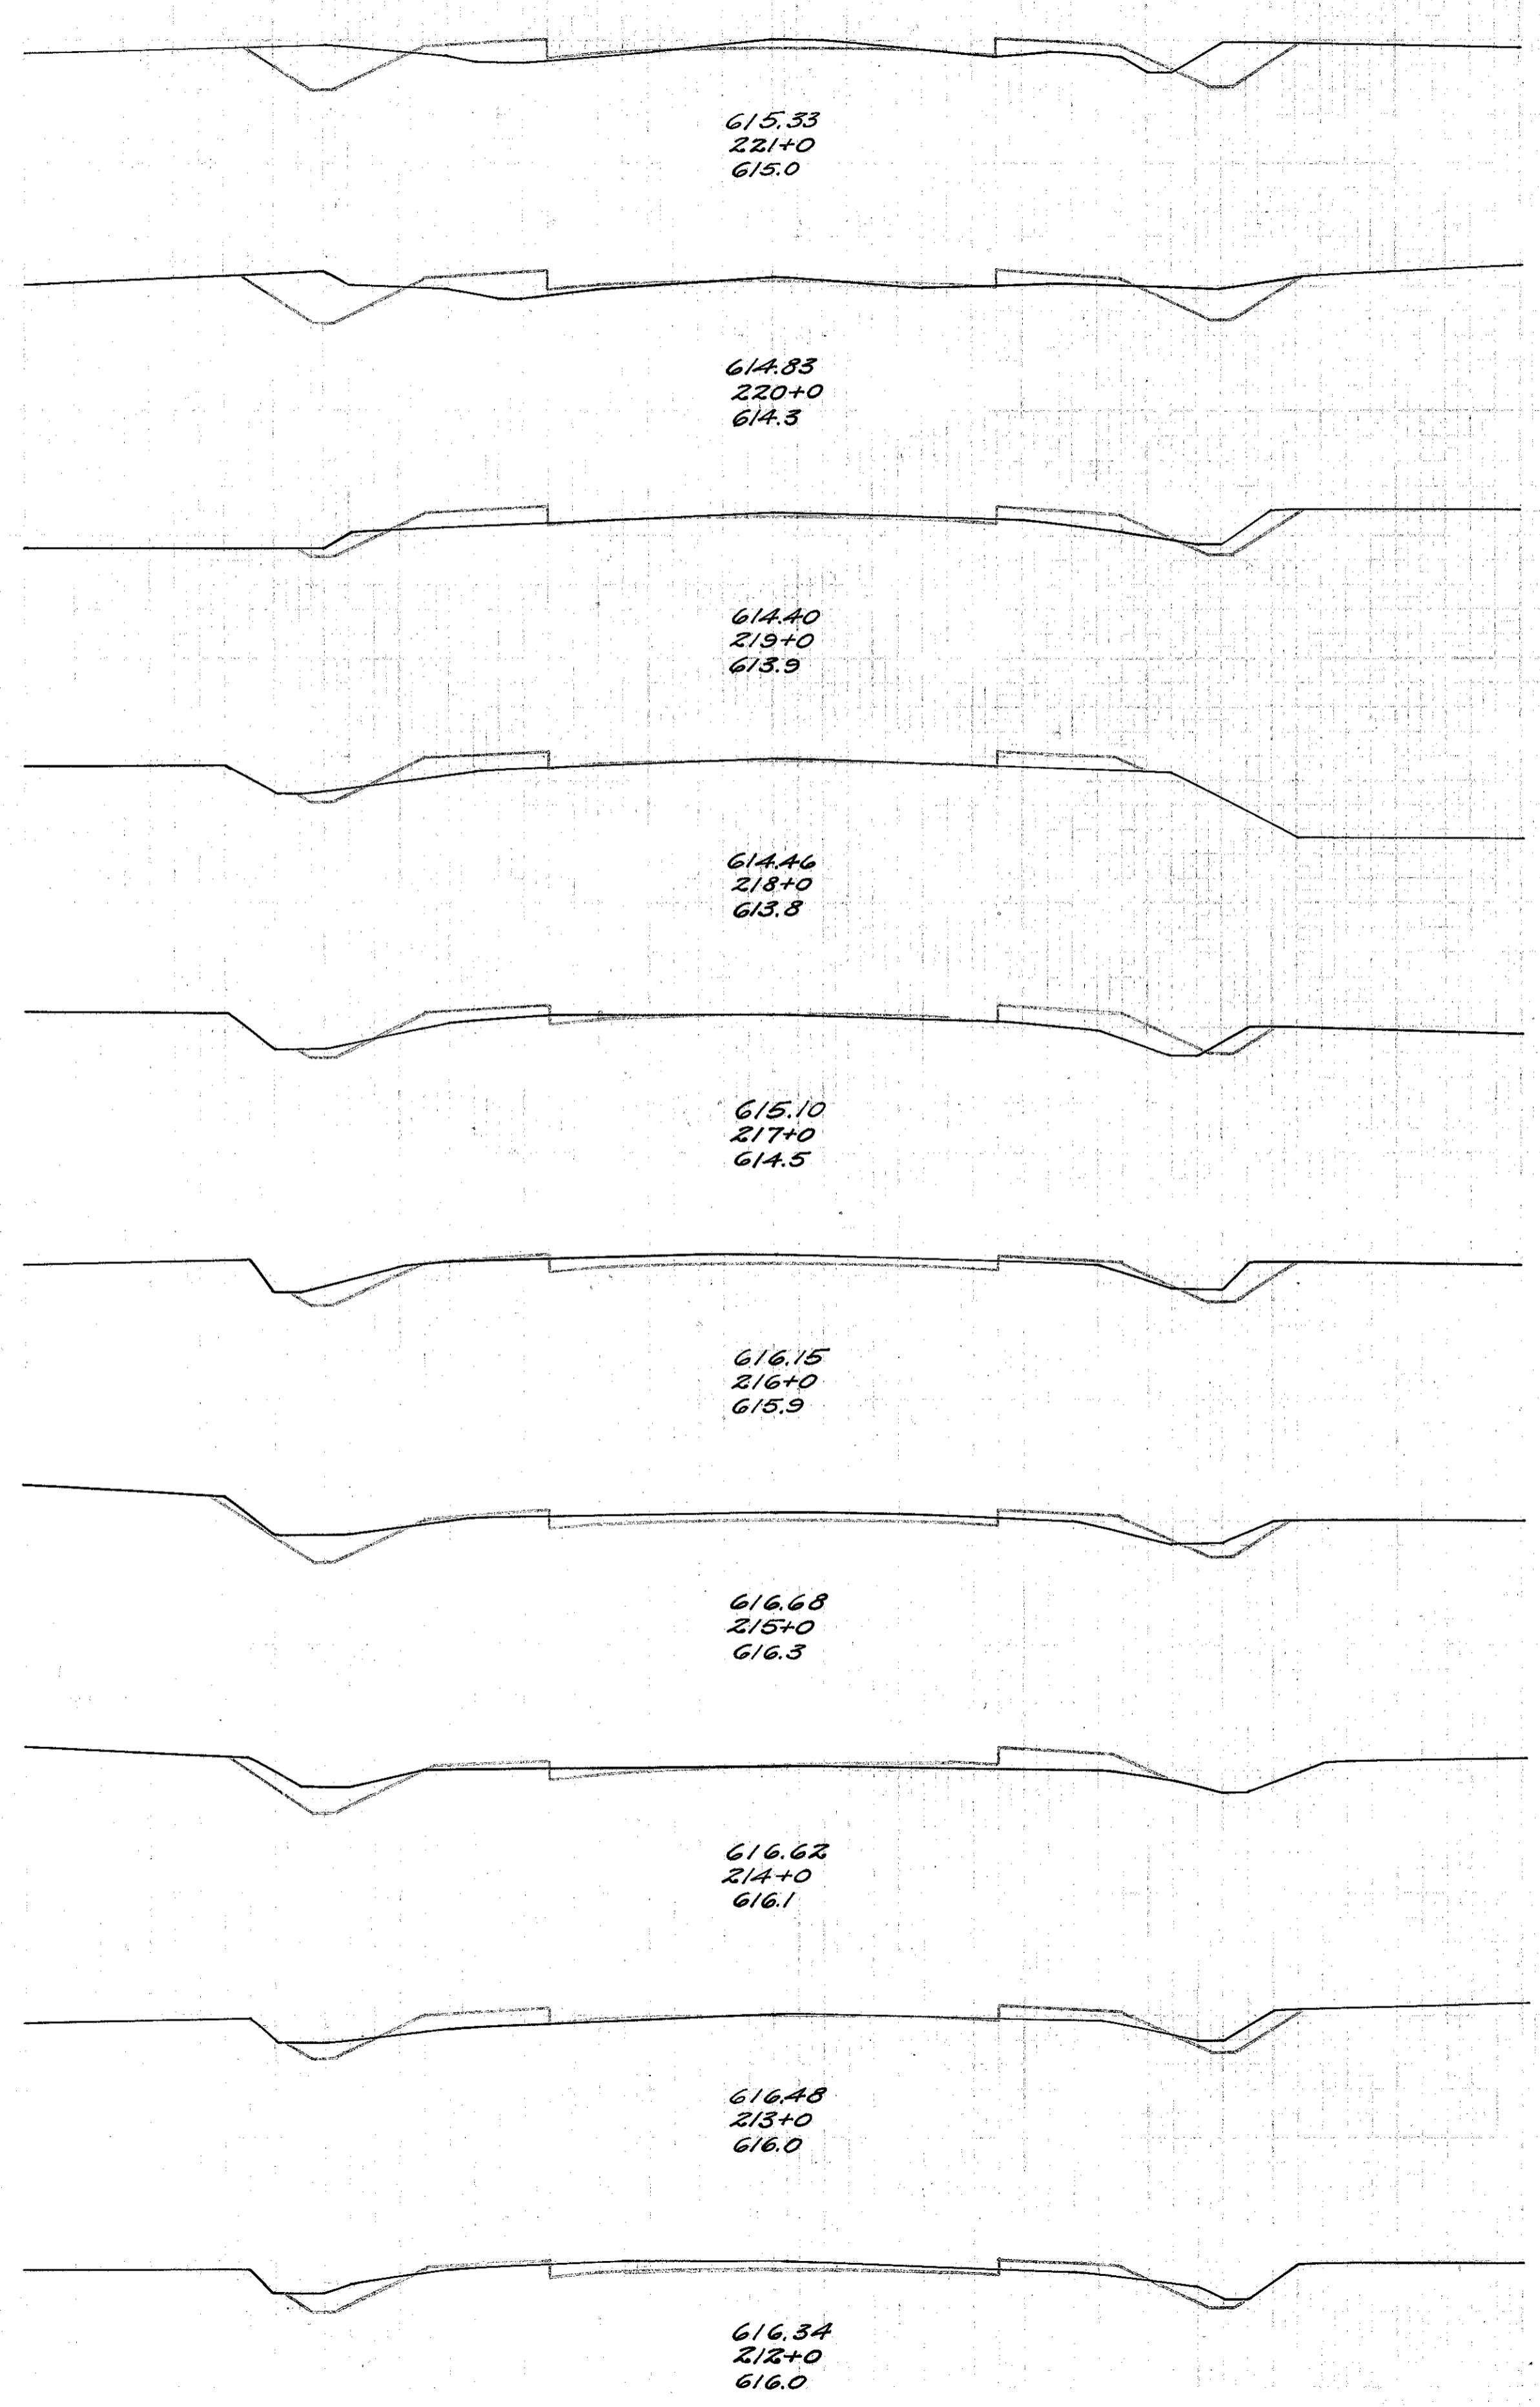

End Area		Cu. Yds.	
Cut	Fill	Cut	Fill
7.4	18.4		
		30.7	67.8
9.2	18.2		
		36.9	55.9
10.7	12.0		
		40.6	56.3
11.2	18.4		
		61.5	46.3
22.0	6.6		
		84.1	21.1
23.4	4.8		
		55.7	26.3
6.7	9.4		
		29.1	38.9
9.0	11.6		
		42.8	36.3
14.1	8.0		
		60.6	27.4
18.6	6.8		
		60.7	29.3

EXC. = 442.0 CU. YDS.
 Emb. + 20% = 451.5 CU. YDS.

