


End Area		Cu. Yds.	
Cut	Fill	Cut	Fill
7.8	15.6		
	39.1	41.7	
13.3	6.9		
	72.2	15.6	
25.7	1.5		
	132.8	2.8	
46.0	0.0		
	106.5	31.1	
11.5	16.8		
	21.3	98.9	
0.0	36.6		
	17.2	120.0	
9.3	28.2		
	67.0	62.0	
26.9	5.3		
	80.4	27.2	
16.5	9.4		
	45.4	48.0	
8.0	16.5		
	28.5	64.6	

Exc. = 610.4 cu. yds.  
Emb. + 20% = 614.2 cu. yds.

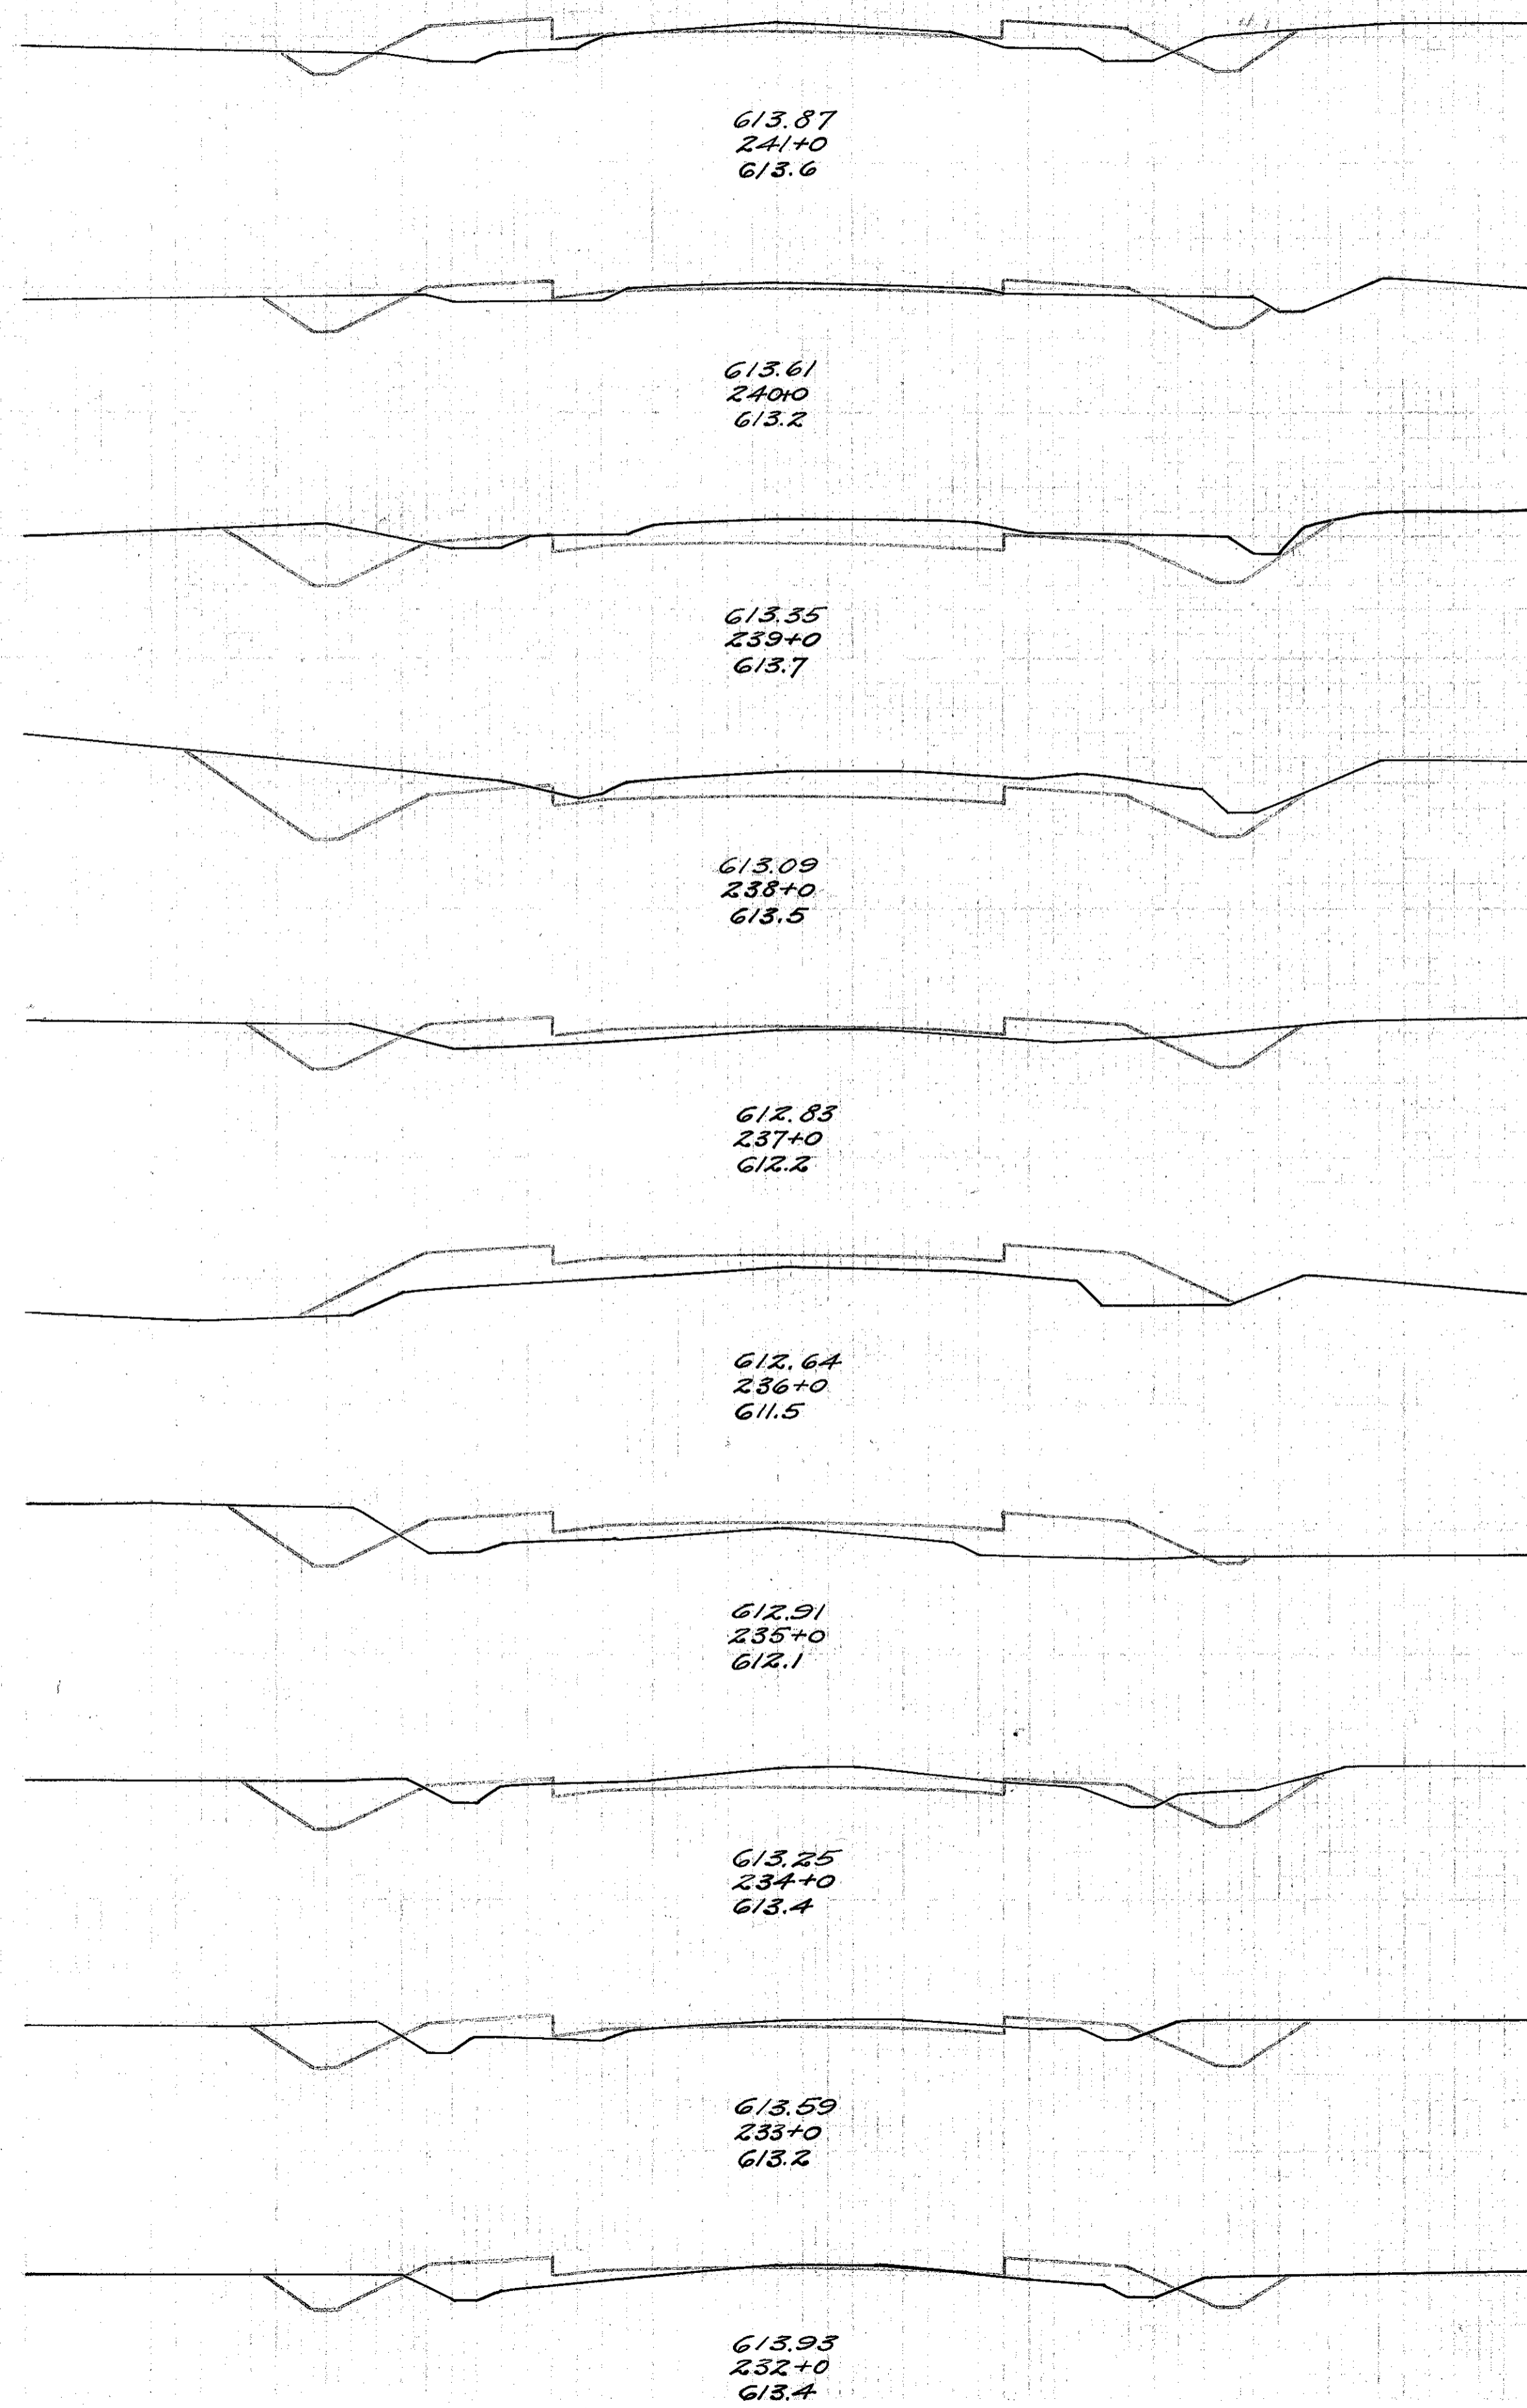

End Area		Cu. Yds.	
Cut	Fill	Cut	Fill
9.8	9.6		
	47.8	24.8	
16.0	3.8		
	55.7	20.4	
14.1	7.2		
	40.6	35.6	
7.8	12.0		
	23.3	56.7	
4.8	18.6		
	18.9	58.5	
5.4	15.0		
	33.7	37.0	
12.8	7.0		
	63.7	30.4	
21.6	9.4		
	69.0	34.1	
15.8	9.0		
	38.5	58.9	
5.0	22.8		
	23.7	71.1	

Exc. = 673.9 cu. yds.  
Emb. + 20% = 656.8 cu. yds.

