


SEEDING AREA VOL. SQ. FT.	CUT AREA VOL. SQ. FT.	FILL AREA VOL. SQ. FT.	CUT		FILL	
			CU. YDS.	YDS.	CU. YDS.	YDS.
22	8	0	0	2	0	0
155	4	8	4	8	8	4
34	6	10	6	10	10	10
181	6	42	6	42	42	42
31	1	35	1	35	35	35
165	9	74	9	74	74	74
35	10	54	10	54	54	54
0	6	0	6	0	0	0
0	0	0	0	0	0	0
38	9	70	9	70	70	70
130	2	43	2	43	43	43
33	8	80	8	80	80	80
631	2	207	2	207	207	207

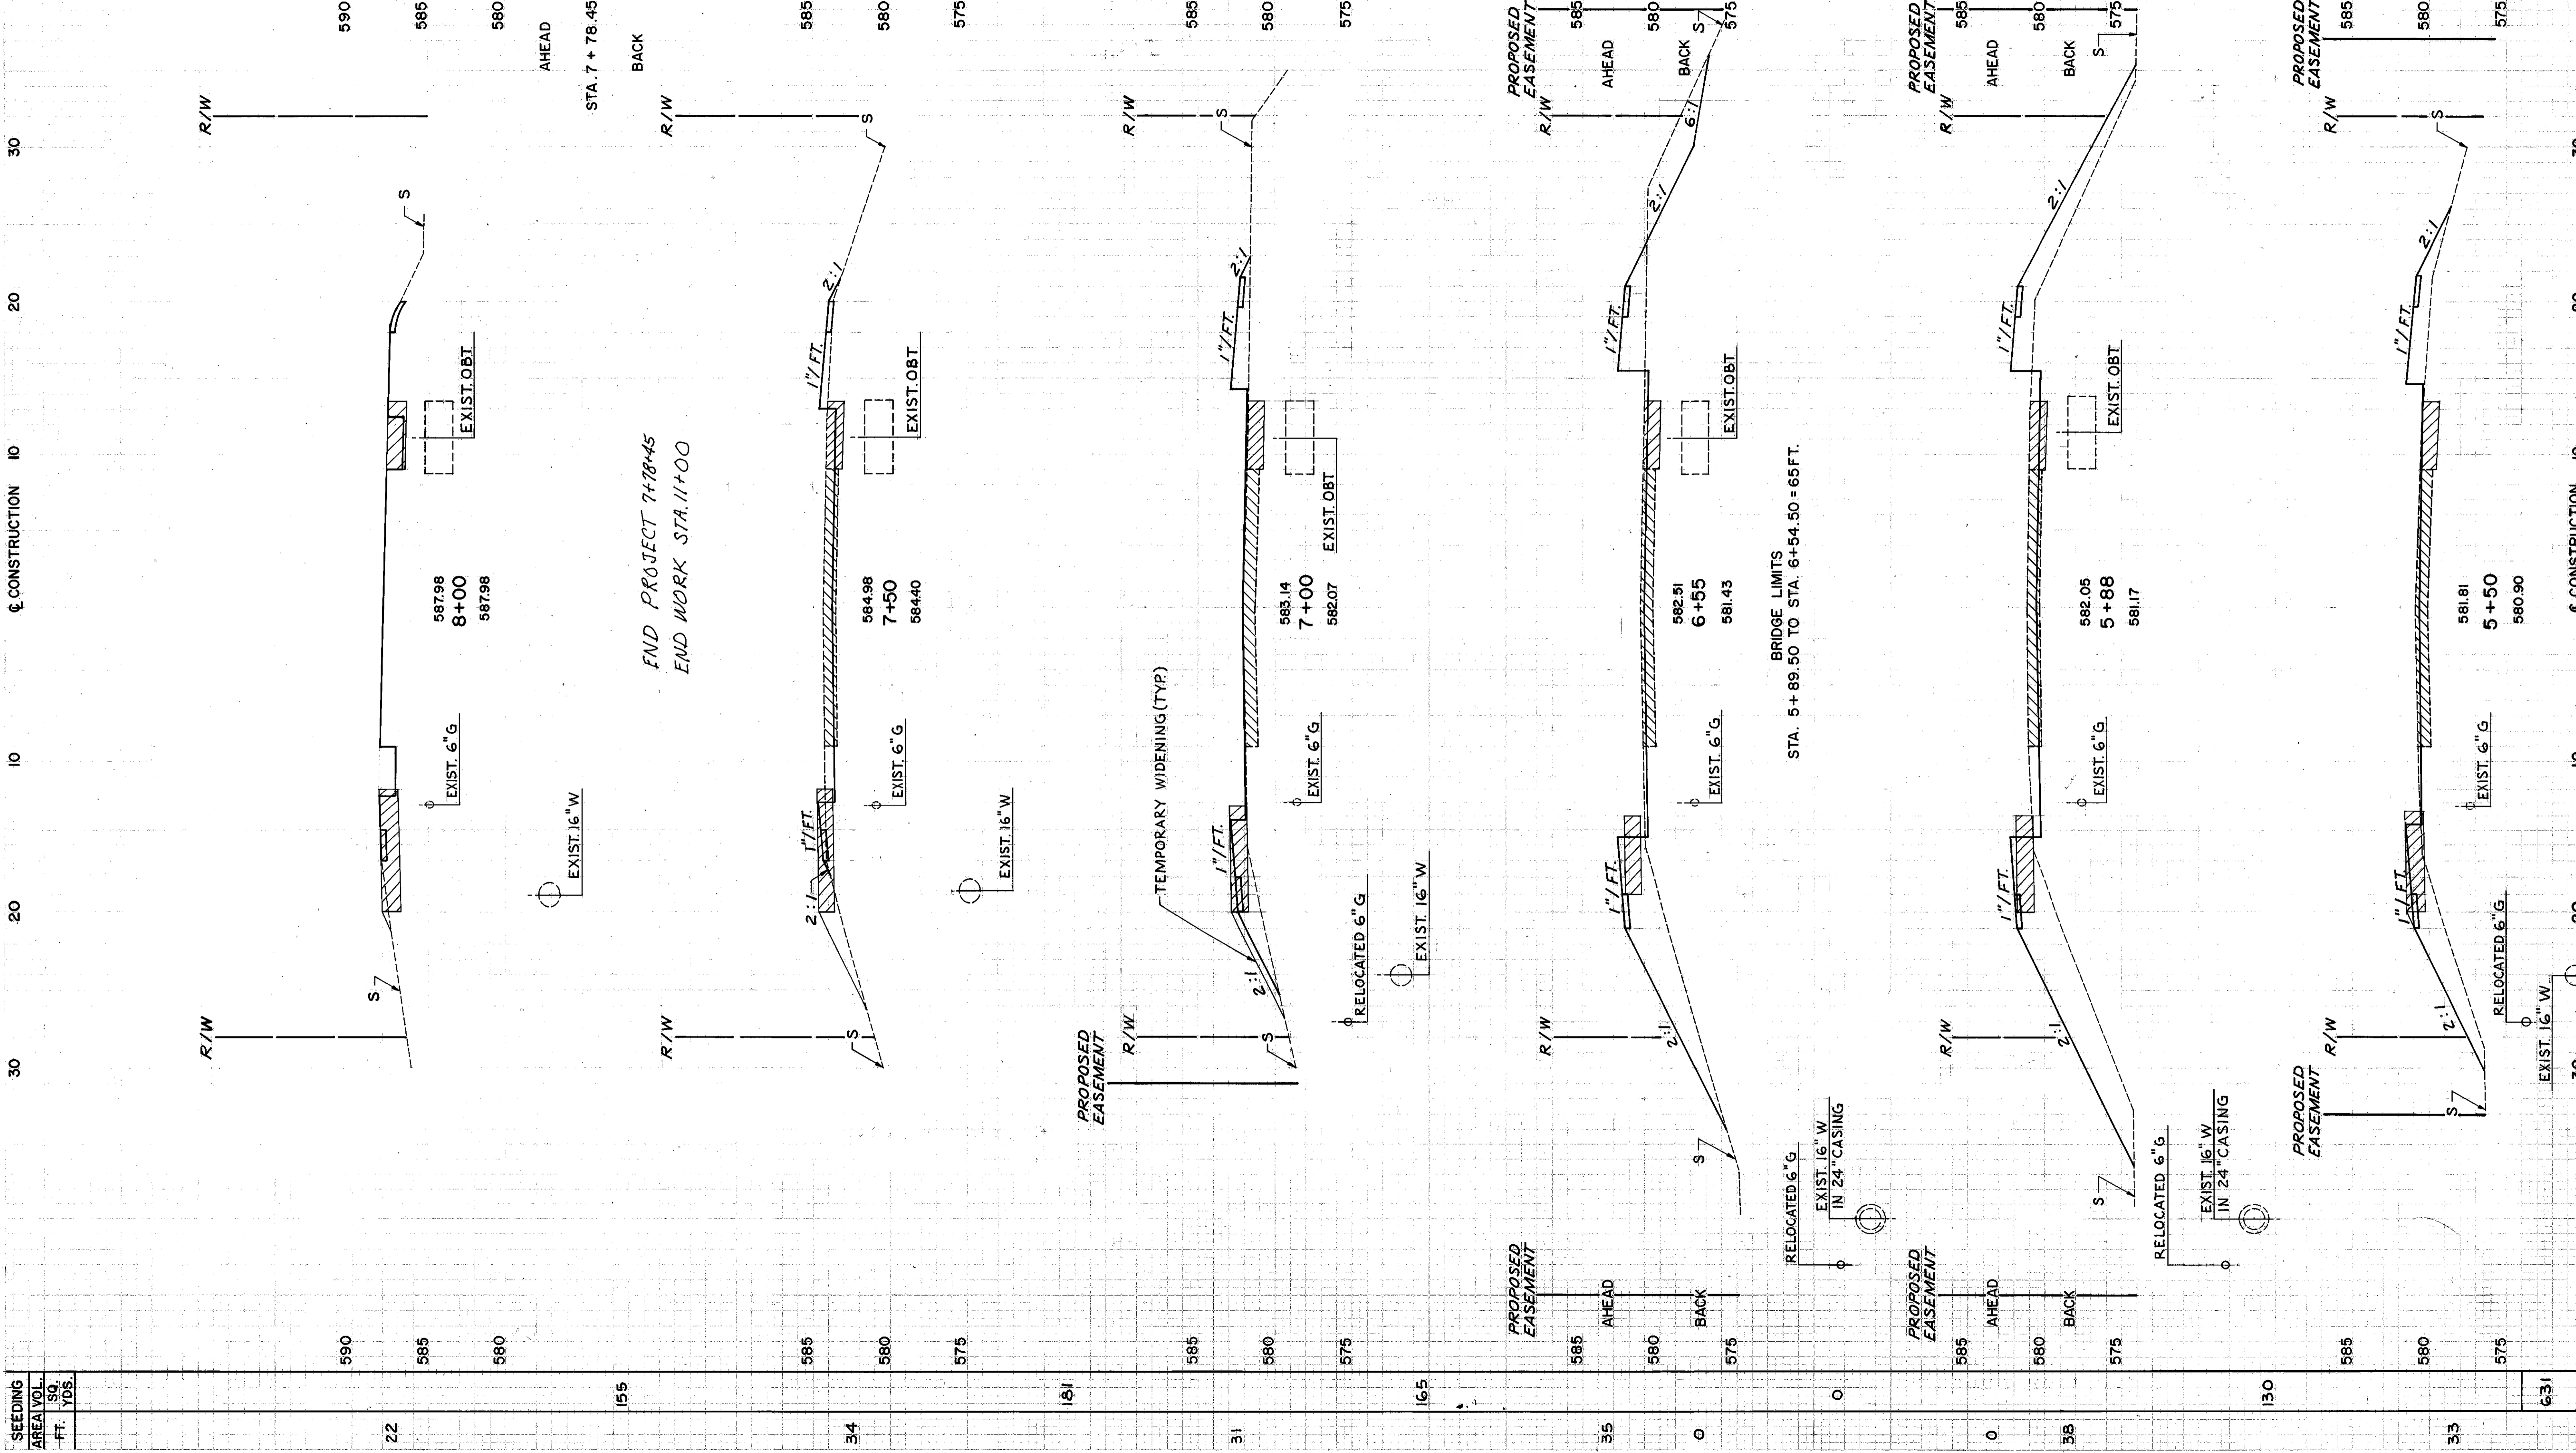

END PROJECT STA. 7+78+45
END WORK STA. 11+00

BRIDGE LIMITS
STA. 5+89.50 TO STA. 6+54.50 = 65 FT.

TEMPORARY WIDENING (TYP)

RELOCATED 6" G
EXIST. 16" W
IN 24" CASING

RELOCATED 6" G
EXIST. 16" W
IN 24" CASING