

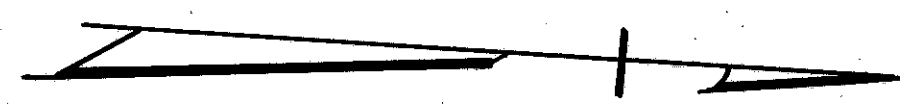


LAKE COUNTY  
 S.H. 520 SEC. PAINESVILLE (PT.)  
 S.H. 744 SEC. PAINESVILLE (PT.)  
 & FAIRPORT (PT.)

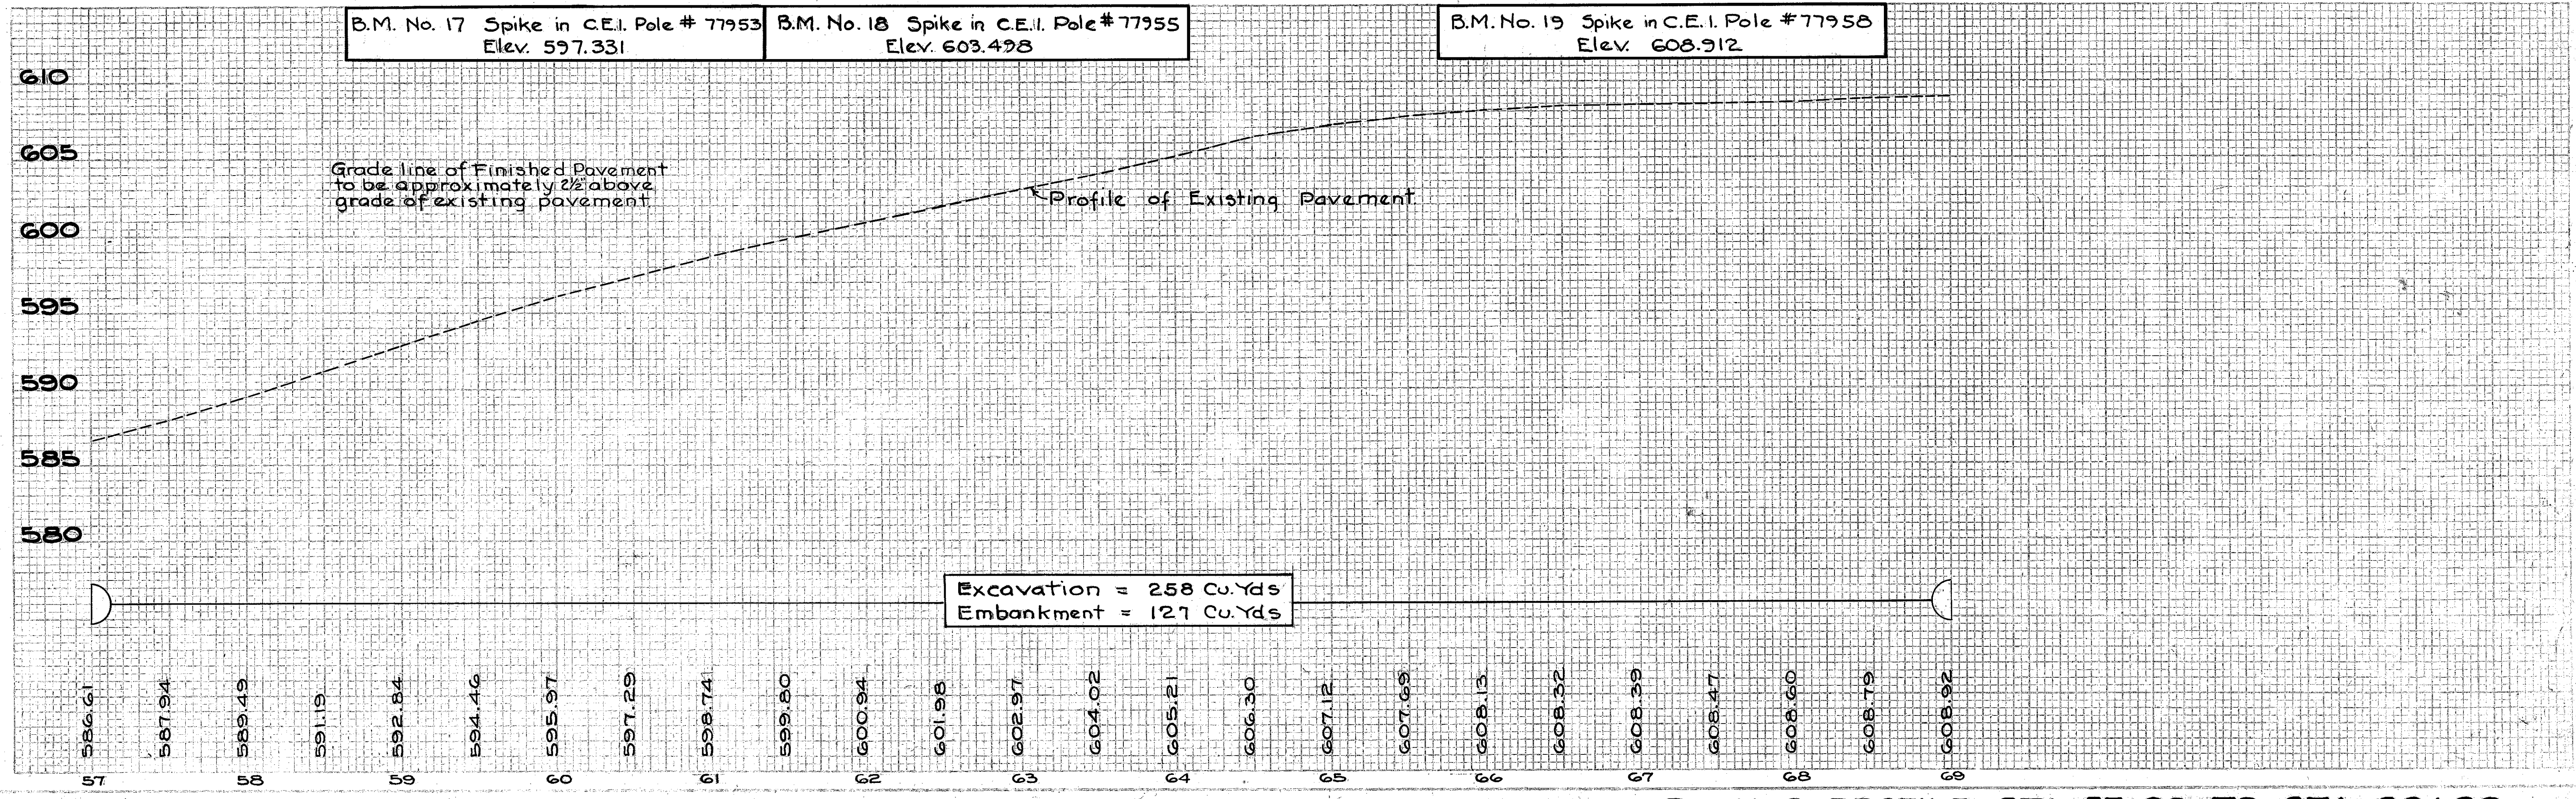

**SEALING ONLY EDGE OF EXIST. PAVT**

| Station to Station | Side | Lin. Ft.    |
|--------------------|------|-------------|
| 57+00 to 59+00     | Lt.  | 1200        |
| 57+00 to 61+00     | Rt.  | 400         |
| 62+20 to 65+00     | Rt.  | 680         |
| <b>Total</b>       |      | <b>2280</b> |

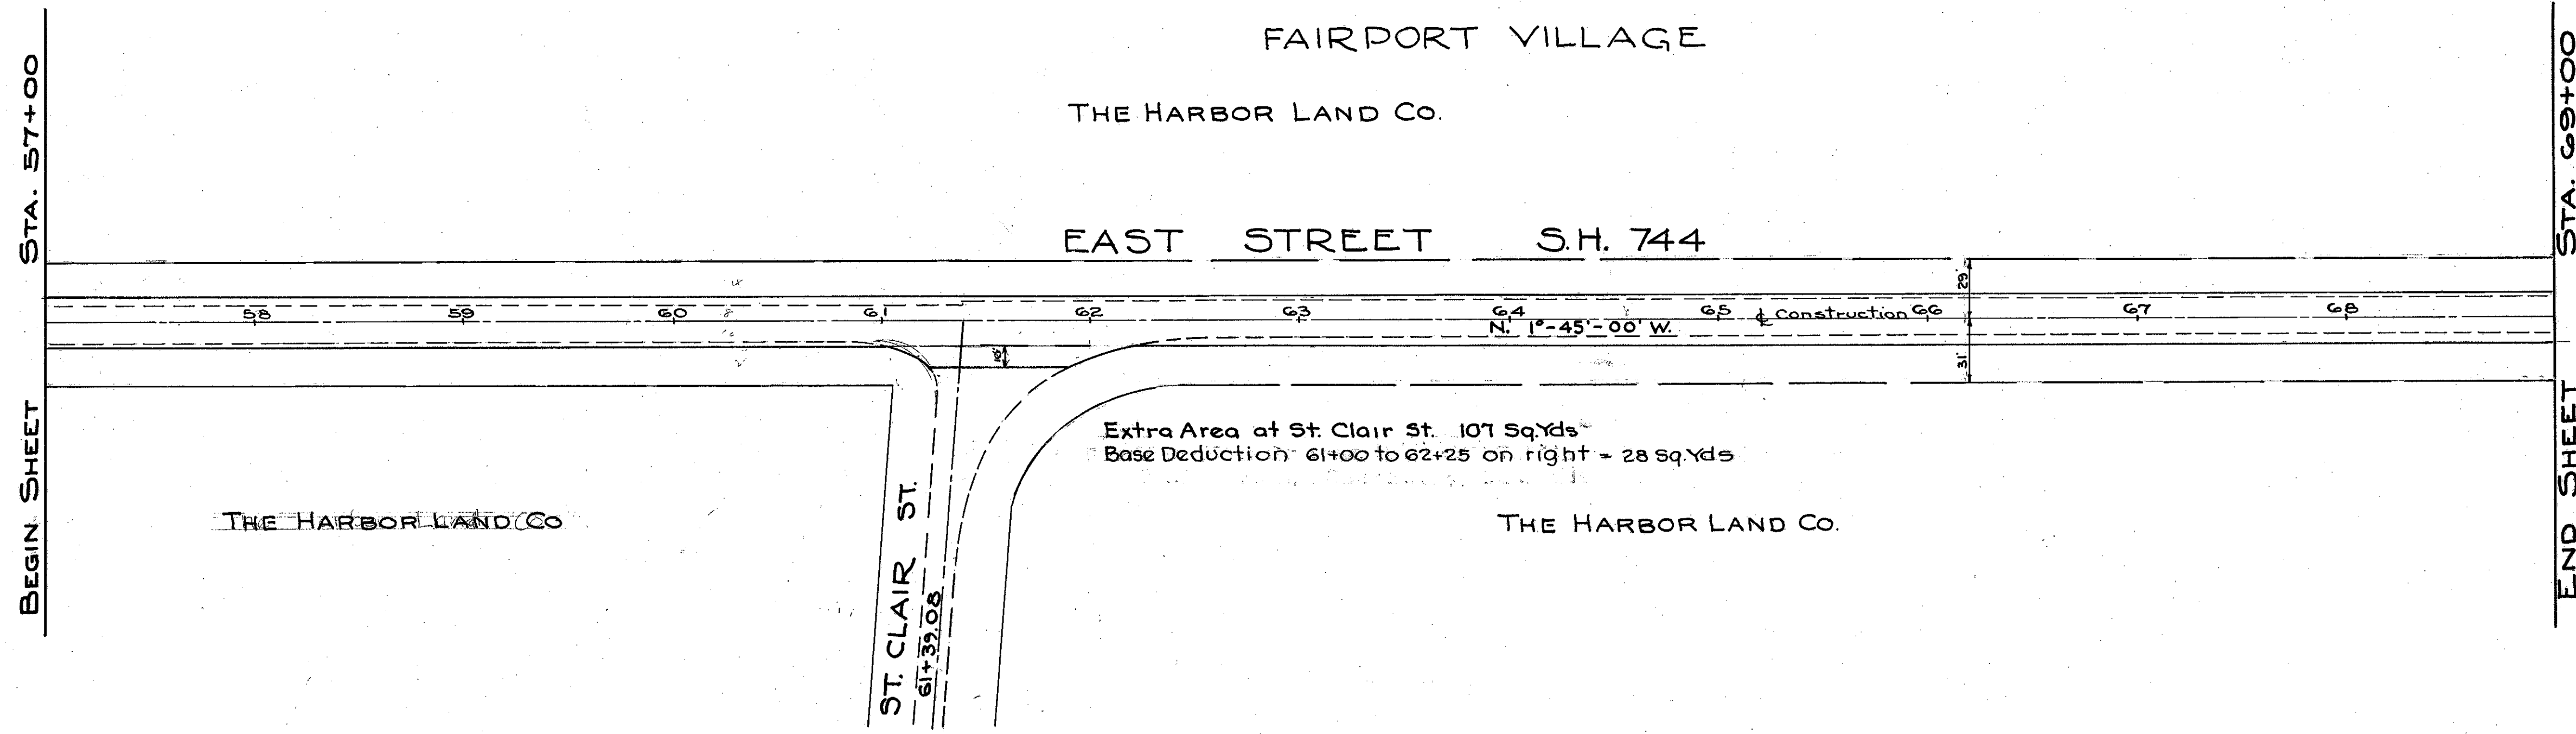

PLAN & PROFILE STA. 57+00 TO STA. 69+00