
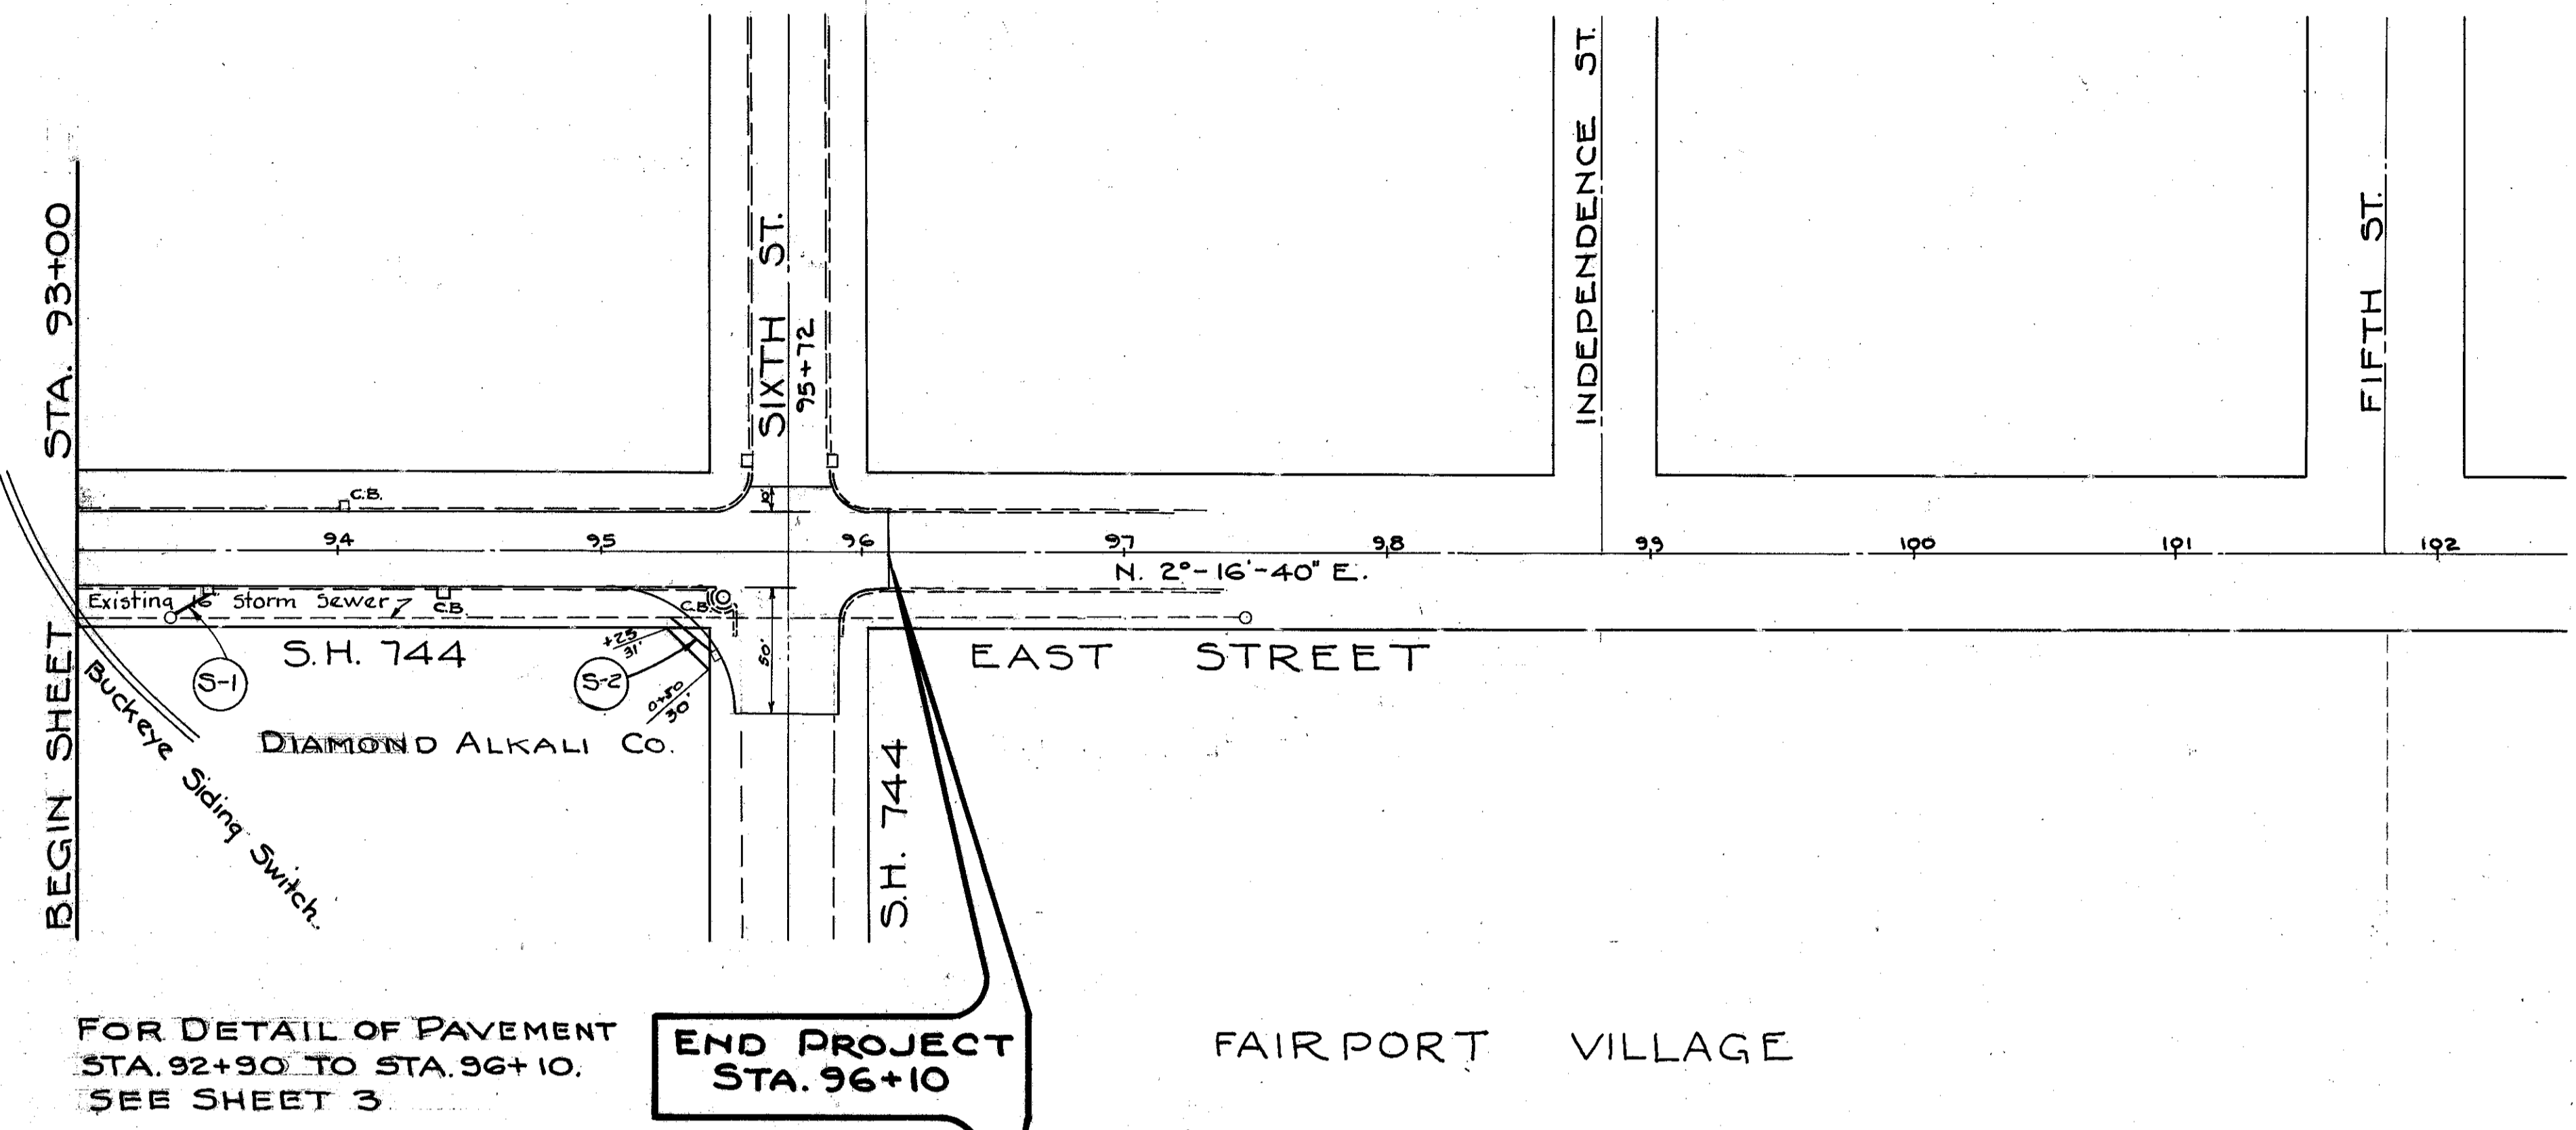


LAKE COUNTY
 S.H. 520 SEC. PAINESVILLE (PT.)
 S.H. 744 SEC. PAINESVILLE (PT.)
 & FAIRPORT (PT.)

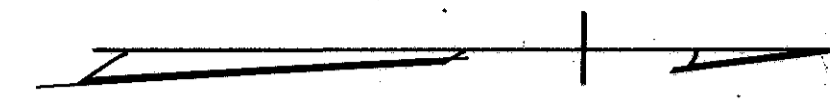

Mark	Station		Side	12" Storm Sewer	No. 16 Catch Basin	Abandon Catch Basin
	From	To		Lim. Ft.	Each	Each
S-1	93+37	93+50	Rt.	14	1	
S-2	95+30	95+44	Rt.	15	1	1
Totals				29	2	1

See Detail Sheet No. 3

Station	To Station	Length	Width	Sq. Yds.
93+60	94+20	60	26.5	177
Total				177

See Detail, sheet no. 3

Station	Side	Distance	M.H.	C.B.
94+00	Rt.	13.5		1
94+40	Rt.	14.0		1
Total				2

FOR DETAIL OF PAVEMENT STA. 92+30 TO STA. 96+10. SEE SHEET 3

END PROJECT STA. 96+10

B.M. No 24 Drill Hole N.E. Corner 2nd Step N.E. Entrance Buckeye Soda Co. Elev. 612.944

Grade of Finished Pavement to be approximately 2 1/2" above grade of existing pavement.

