


LAKE COUNTY
 S.H. 520 SEC. PAINESVILLE (PT.)
 S.H. 744 SEC. PAINESVILLE (PT.)
 & FAIRPORT (PT.)

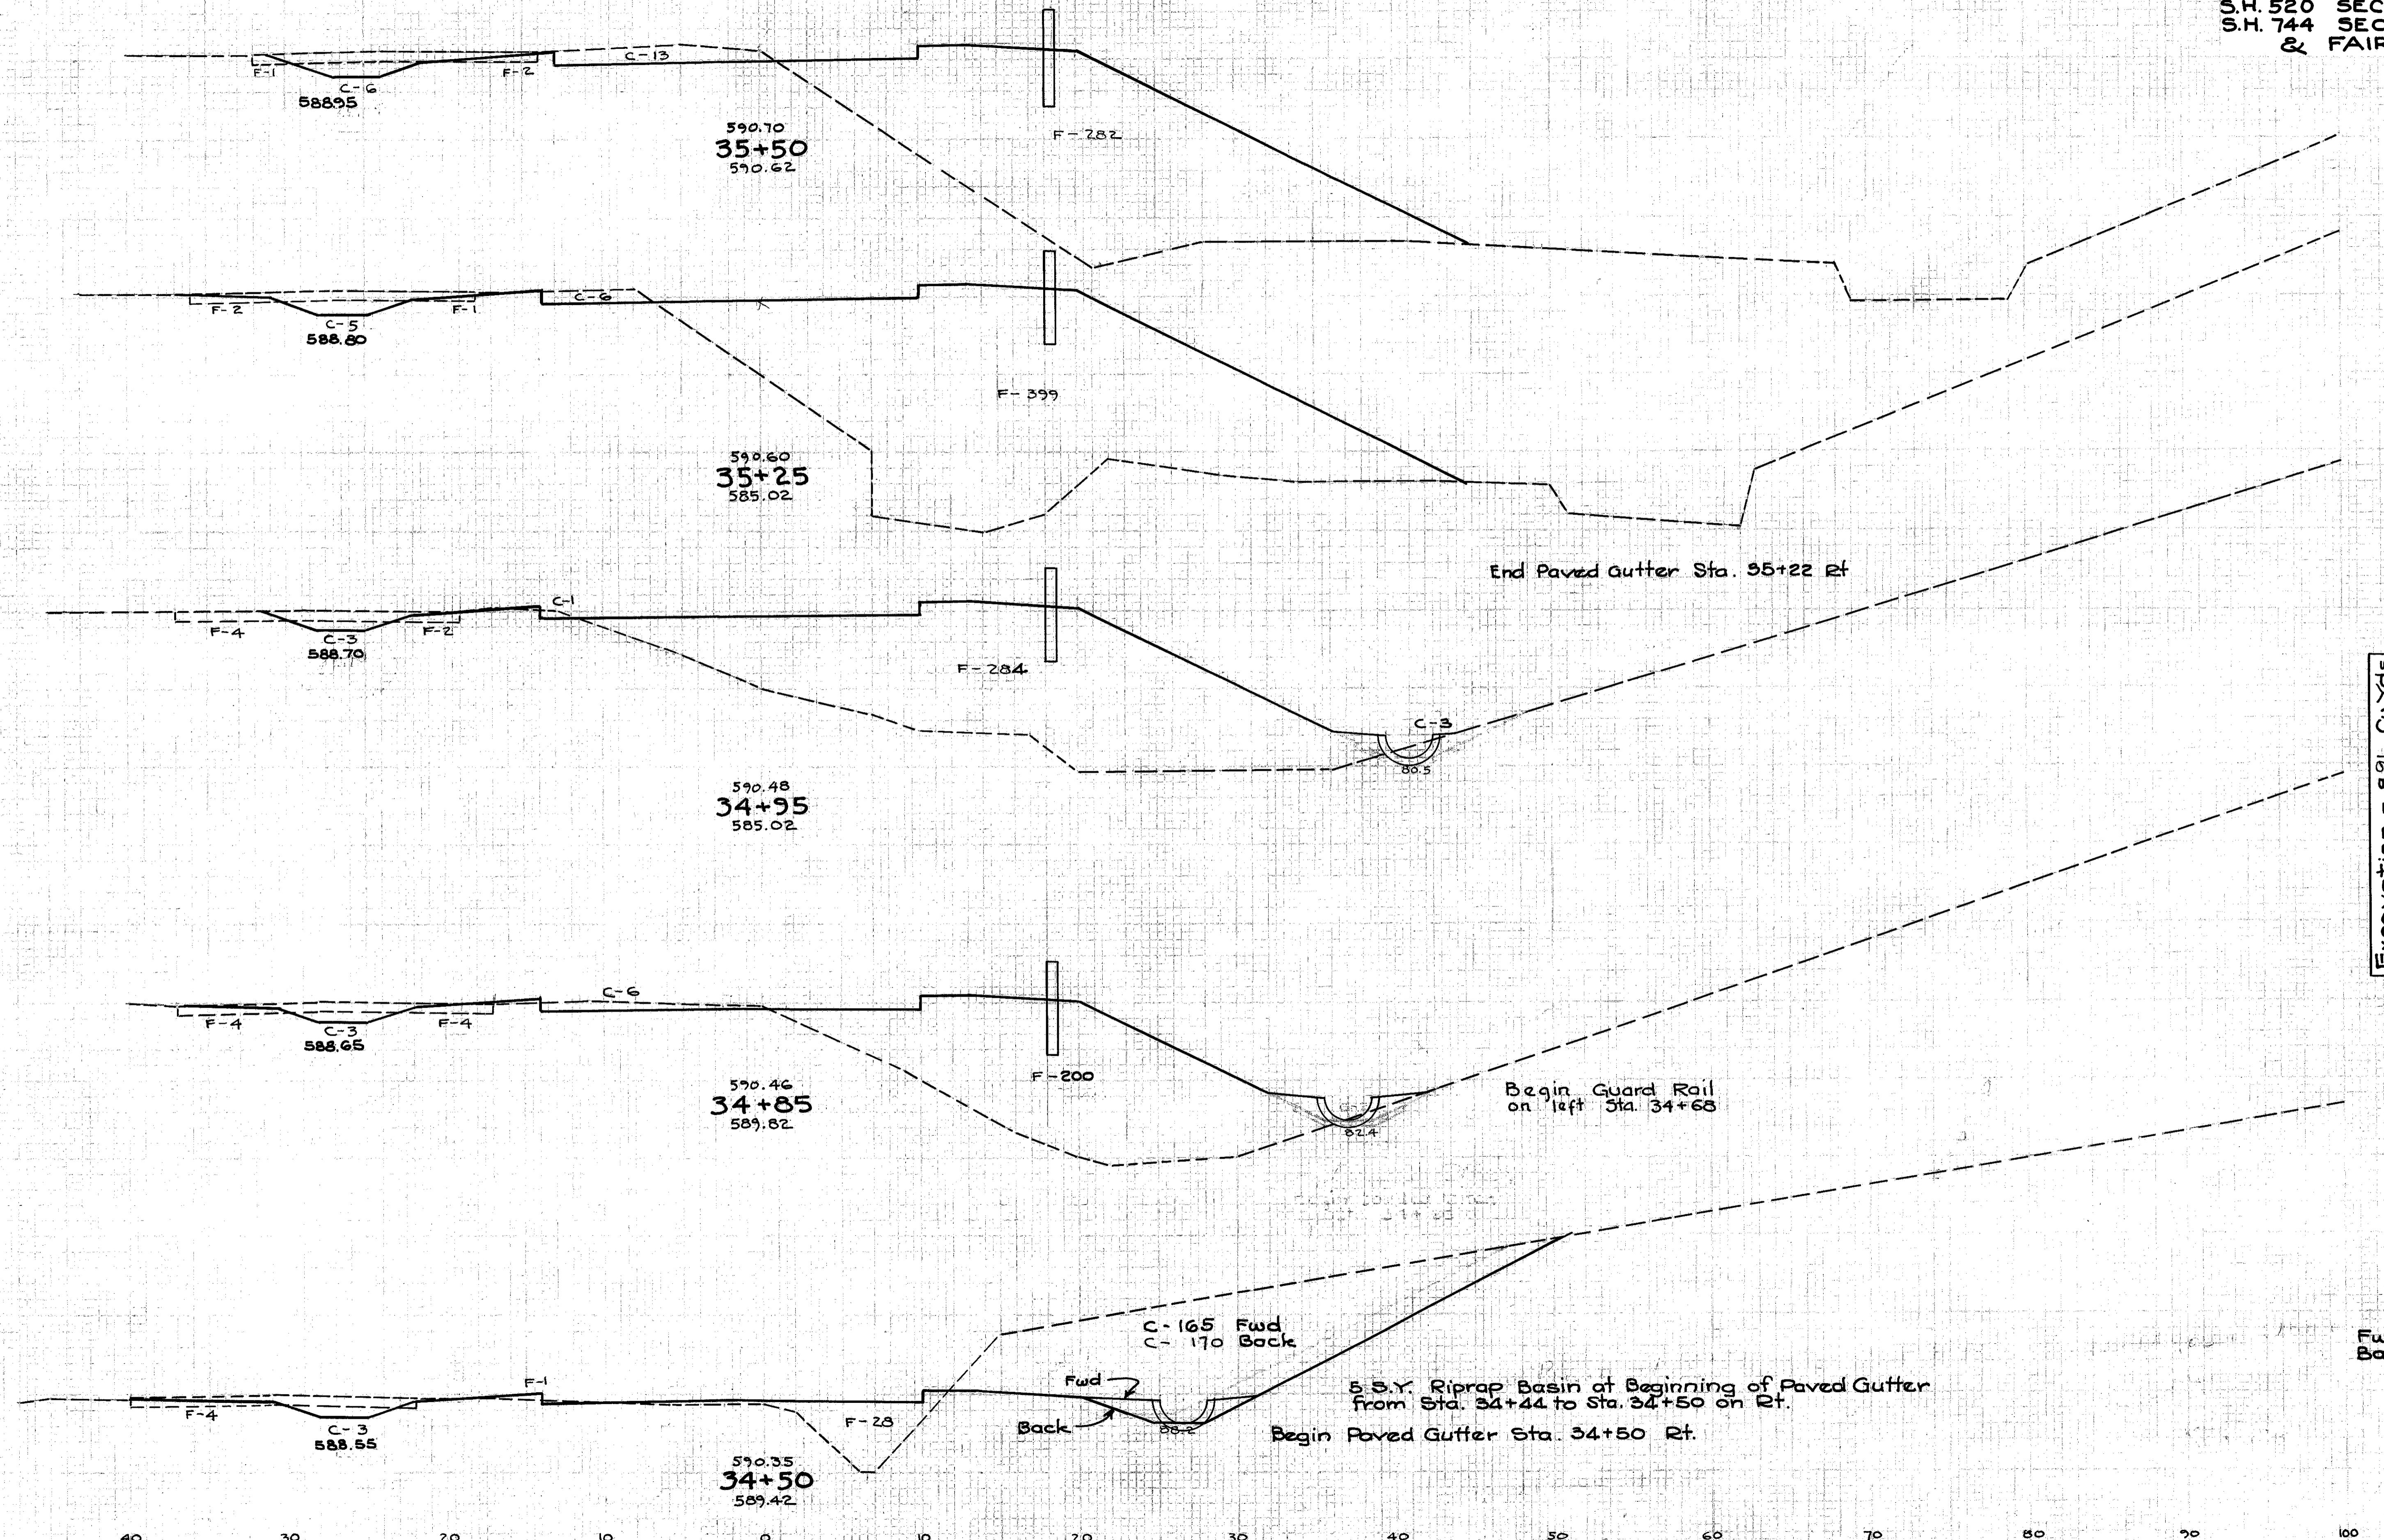

End Area	Cu. Yds.	
	Cut	Fill
19	285	
		14 318
11	402	
		10 384
7	290	
		8 92
9	268	
		115 156
Fwd. Back.	168 33	
	173 33	
		329 147
182	125	

Excavation = 891 Cu. Yds.
 Em bankment = 2088 Cu. Yds.

CROSS SECTIONS STA. 34+50 TO STA. 35+50