


40 30 20 10 0 10 20 30 40 50 60 70 80 90

BEGINNING OF BRIDGE

16
28
LAKE COUNTY
S.H. 520 SEC. PAINESVILLE (PT)
S.H. 744 SEC. PAINESVILLE (PT)
& FAIRPORT (PT)

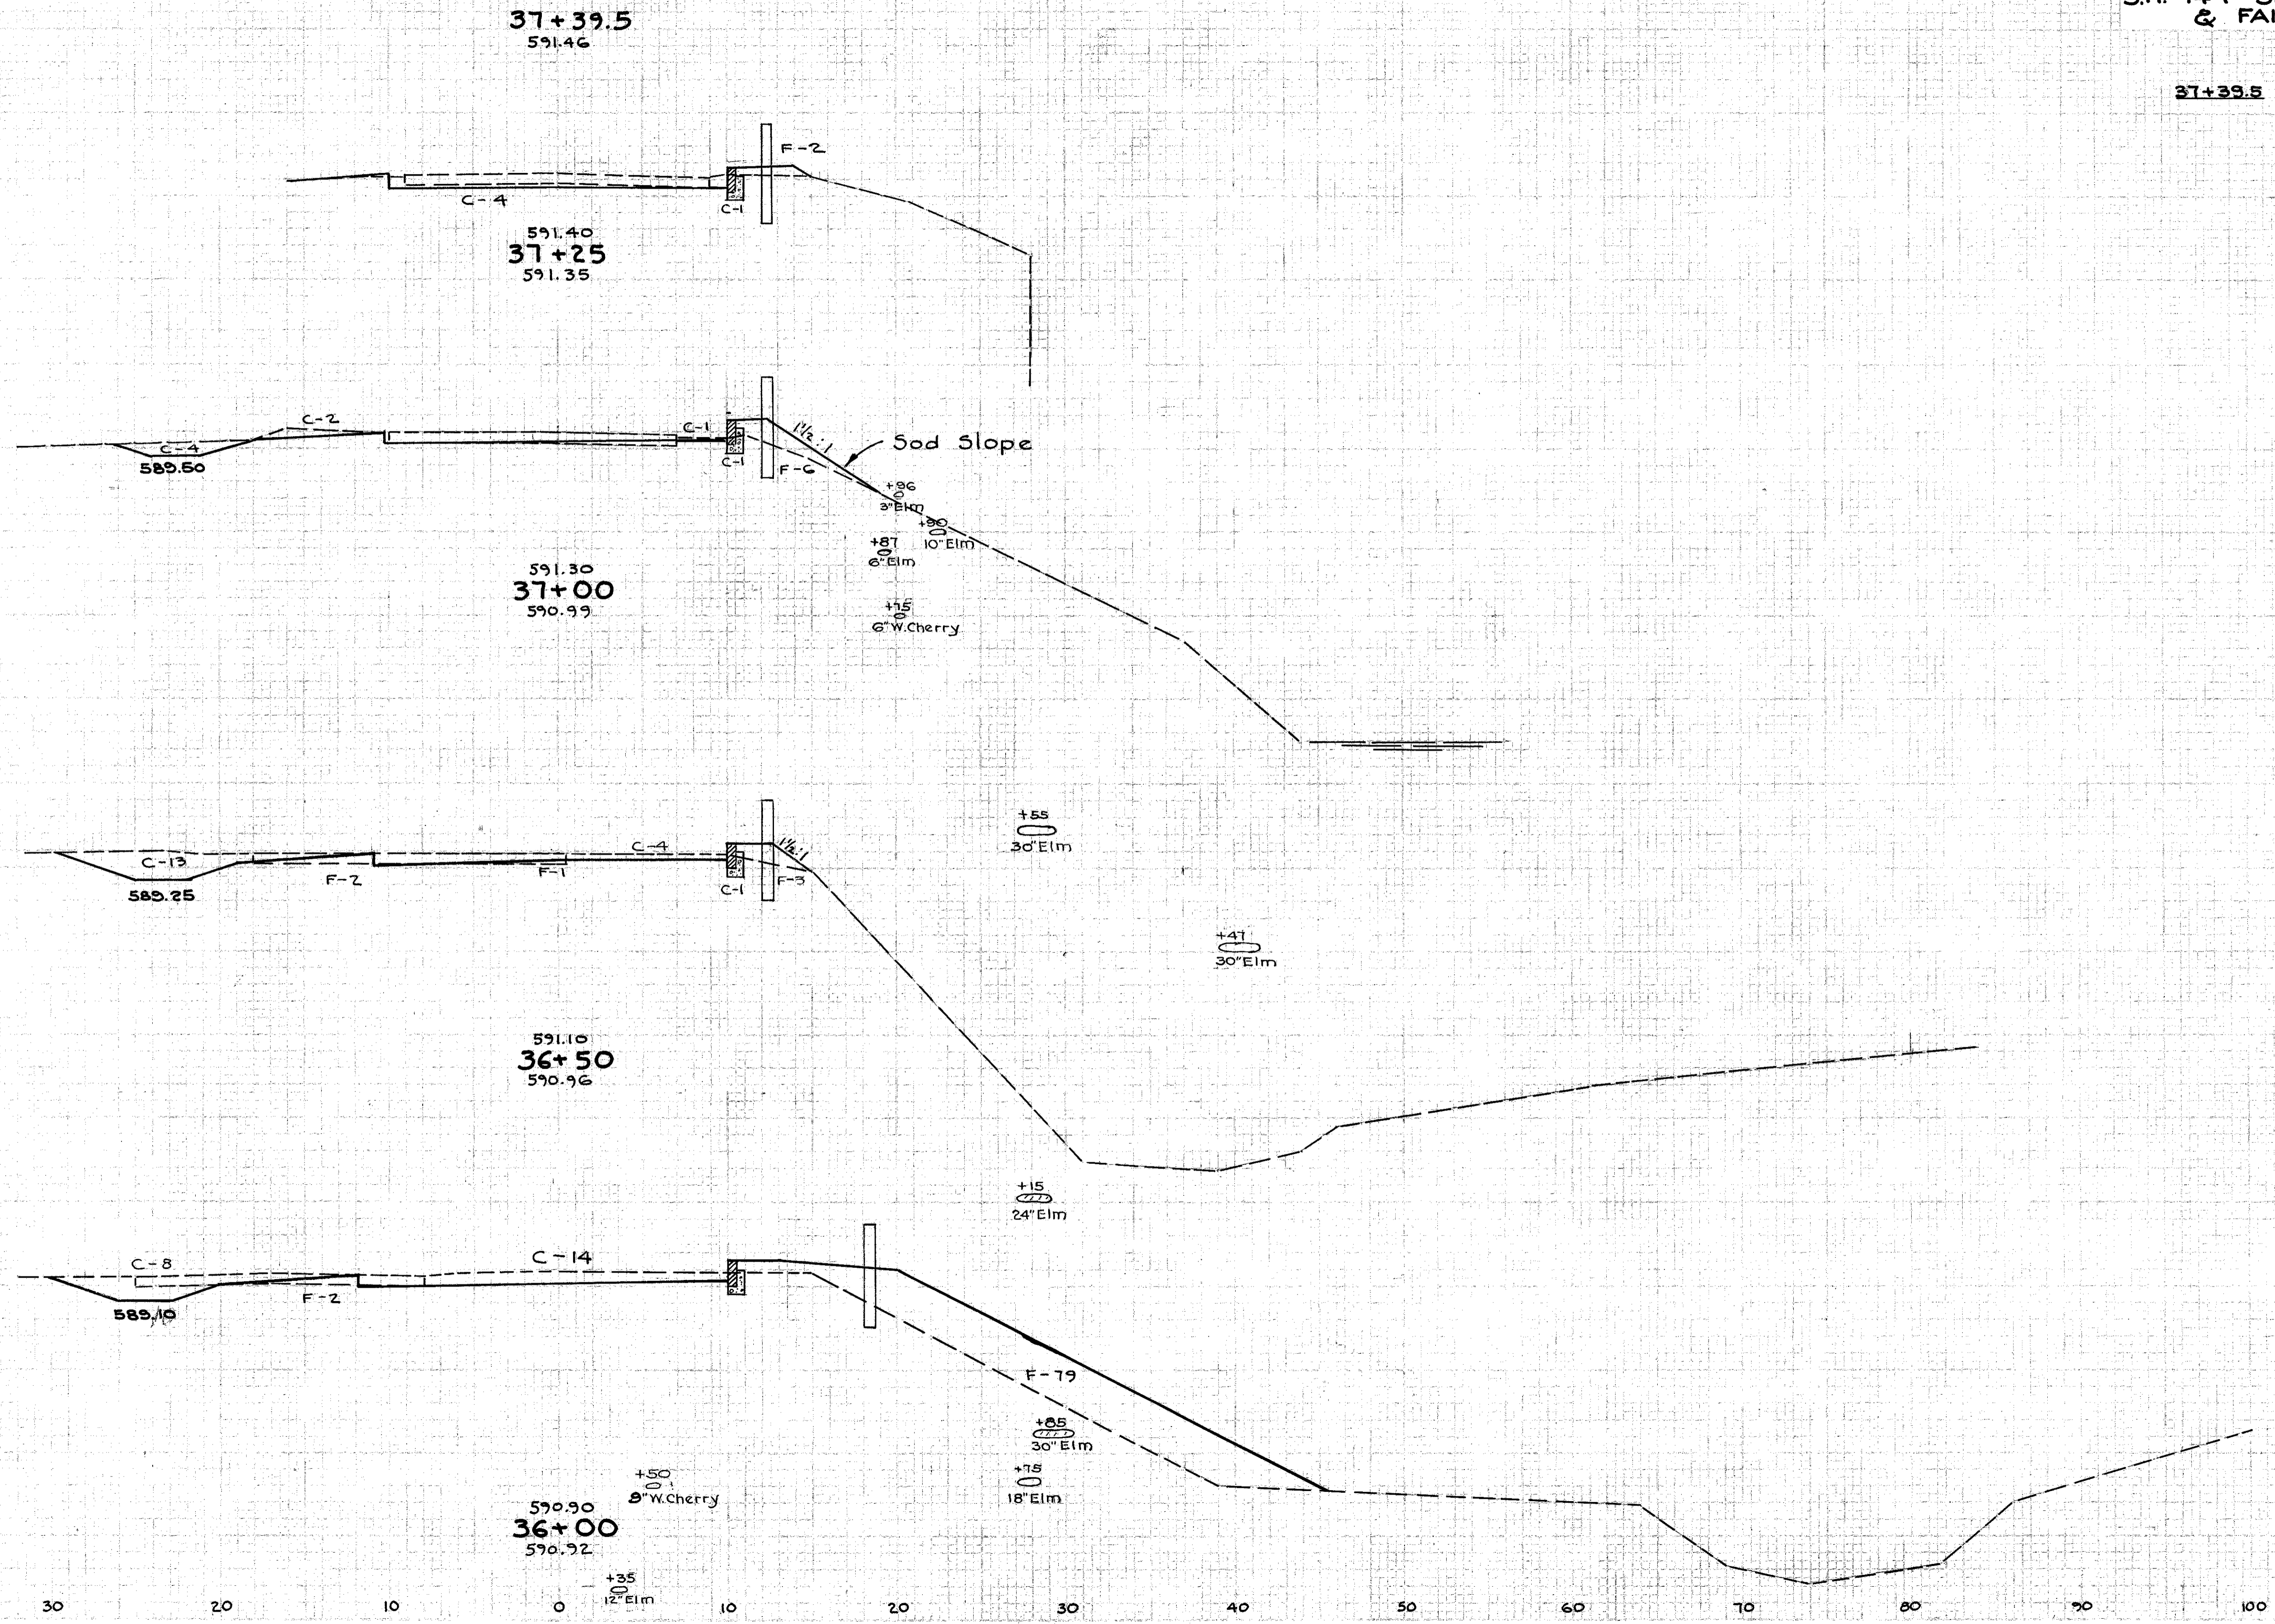

37+39.5

Sta.	End Area		Cu. Yds.	
	Cut	Fill	Exc.	Emb.
37+39.5	0	0		
	5	2		
			6	4
	8	6		
			24	11
	18	6		
			37	80
	22	81		
			38	339
	19	285		

40 30 20 10 0 10 20 30 40 50 60 70 80 90 100

CROSS SECTIONS STA. 36+00 To STA. 37+39.5