


LAKE COUNTY  
LAK 283-16.85

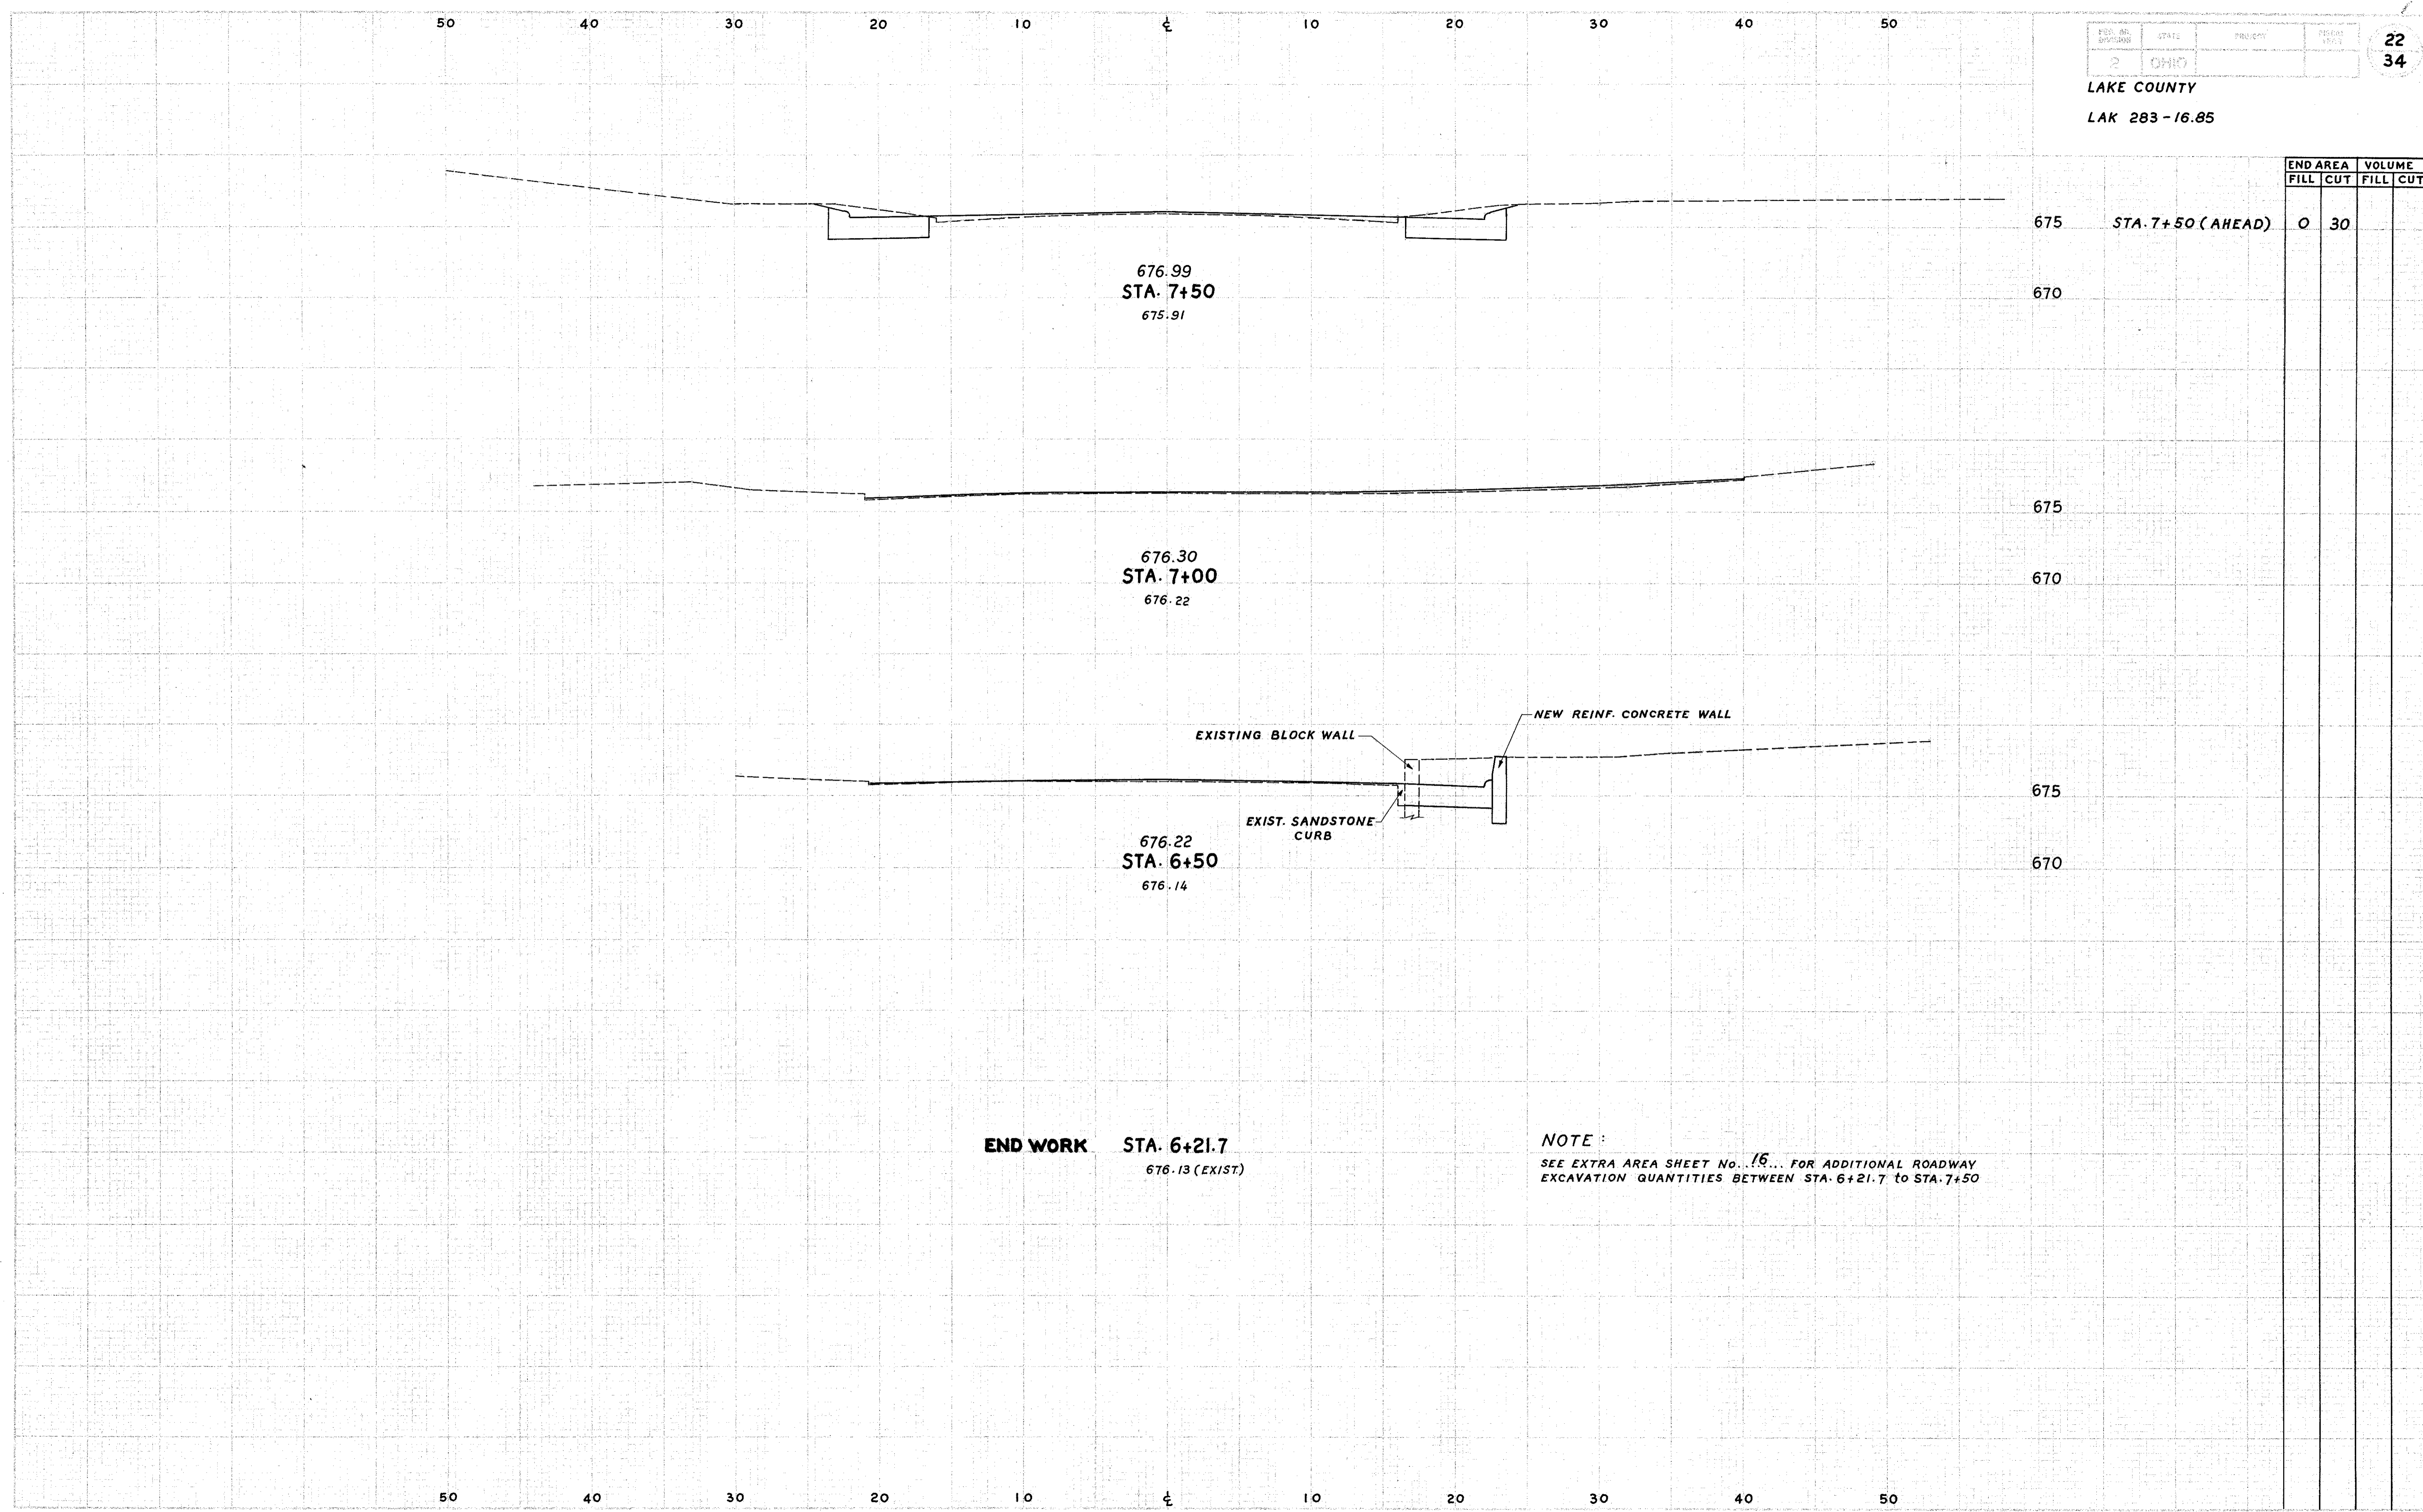

END AREA	VOLUME	
	FILL	CUT
0	30	

END WORK STA. 6+21.7  
676.13 (EXIST)

NOTE:  
SEE EXTRA AREA SHEET No. 16... FOR ADDITIONAL ROADWAY  
EXCAVATION QUANTITIES BETWEEN STA. 6+21.7 TO STA. 7+50