


60 50 40 30 20 10 0 10 20 30 40 50 60

LAKE COUNTY  
LAK 283 - 16.85

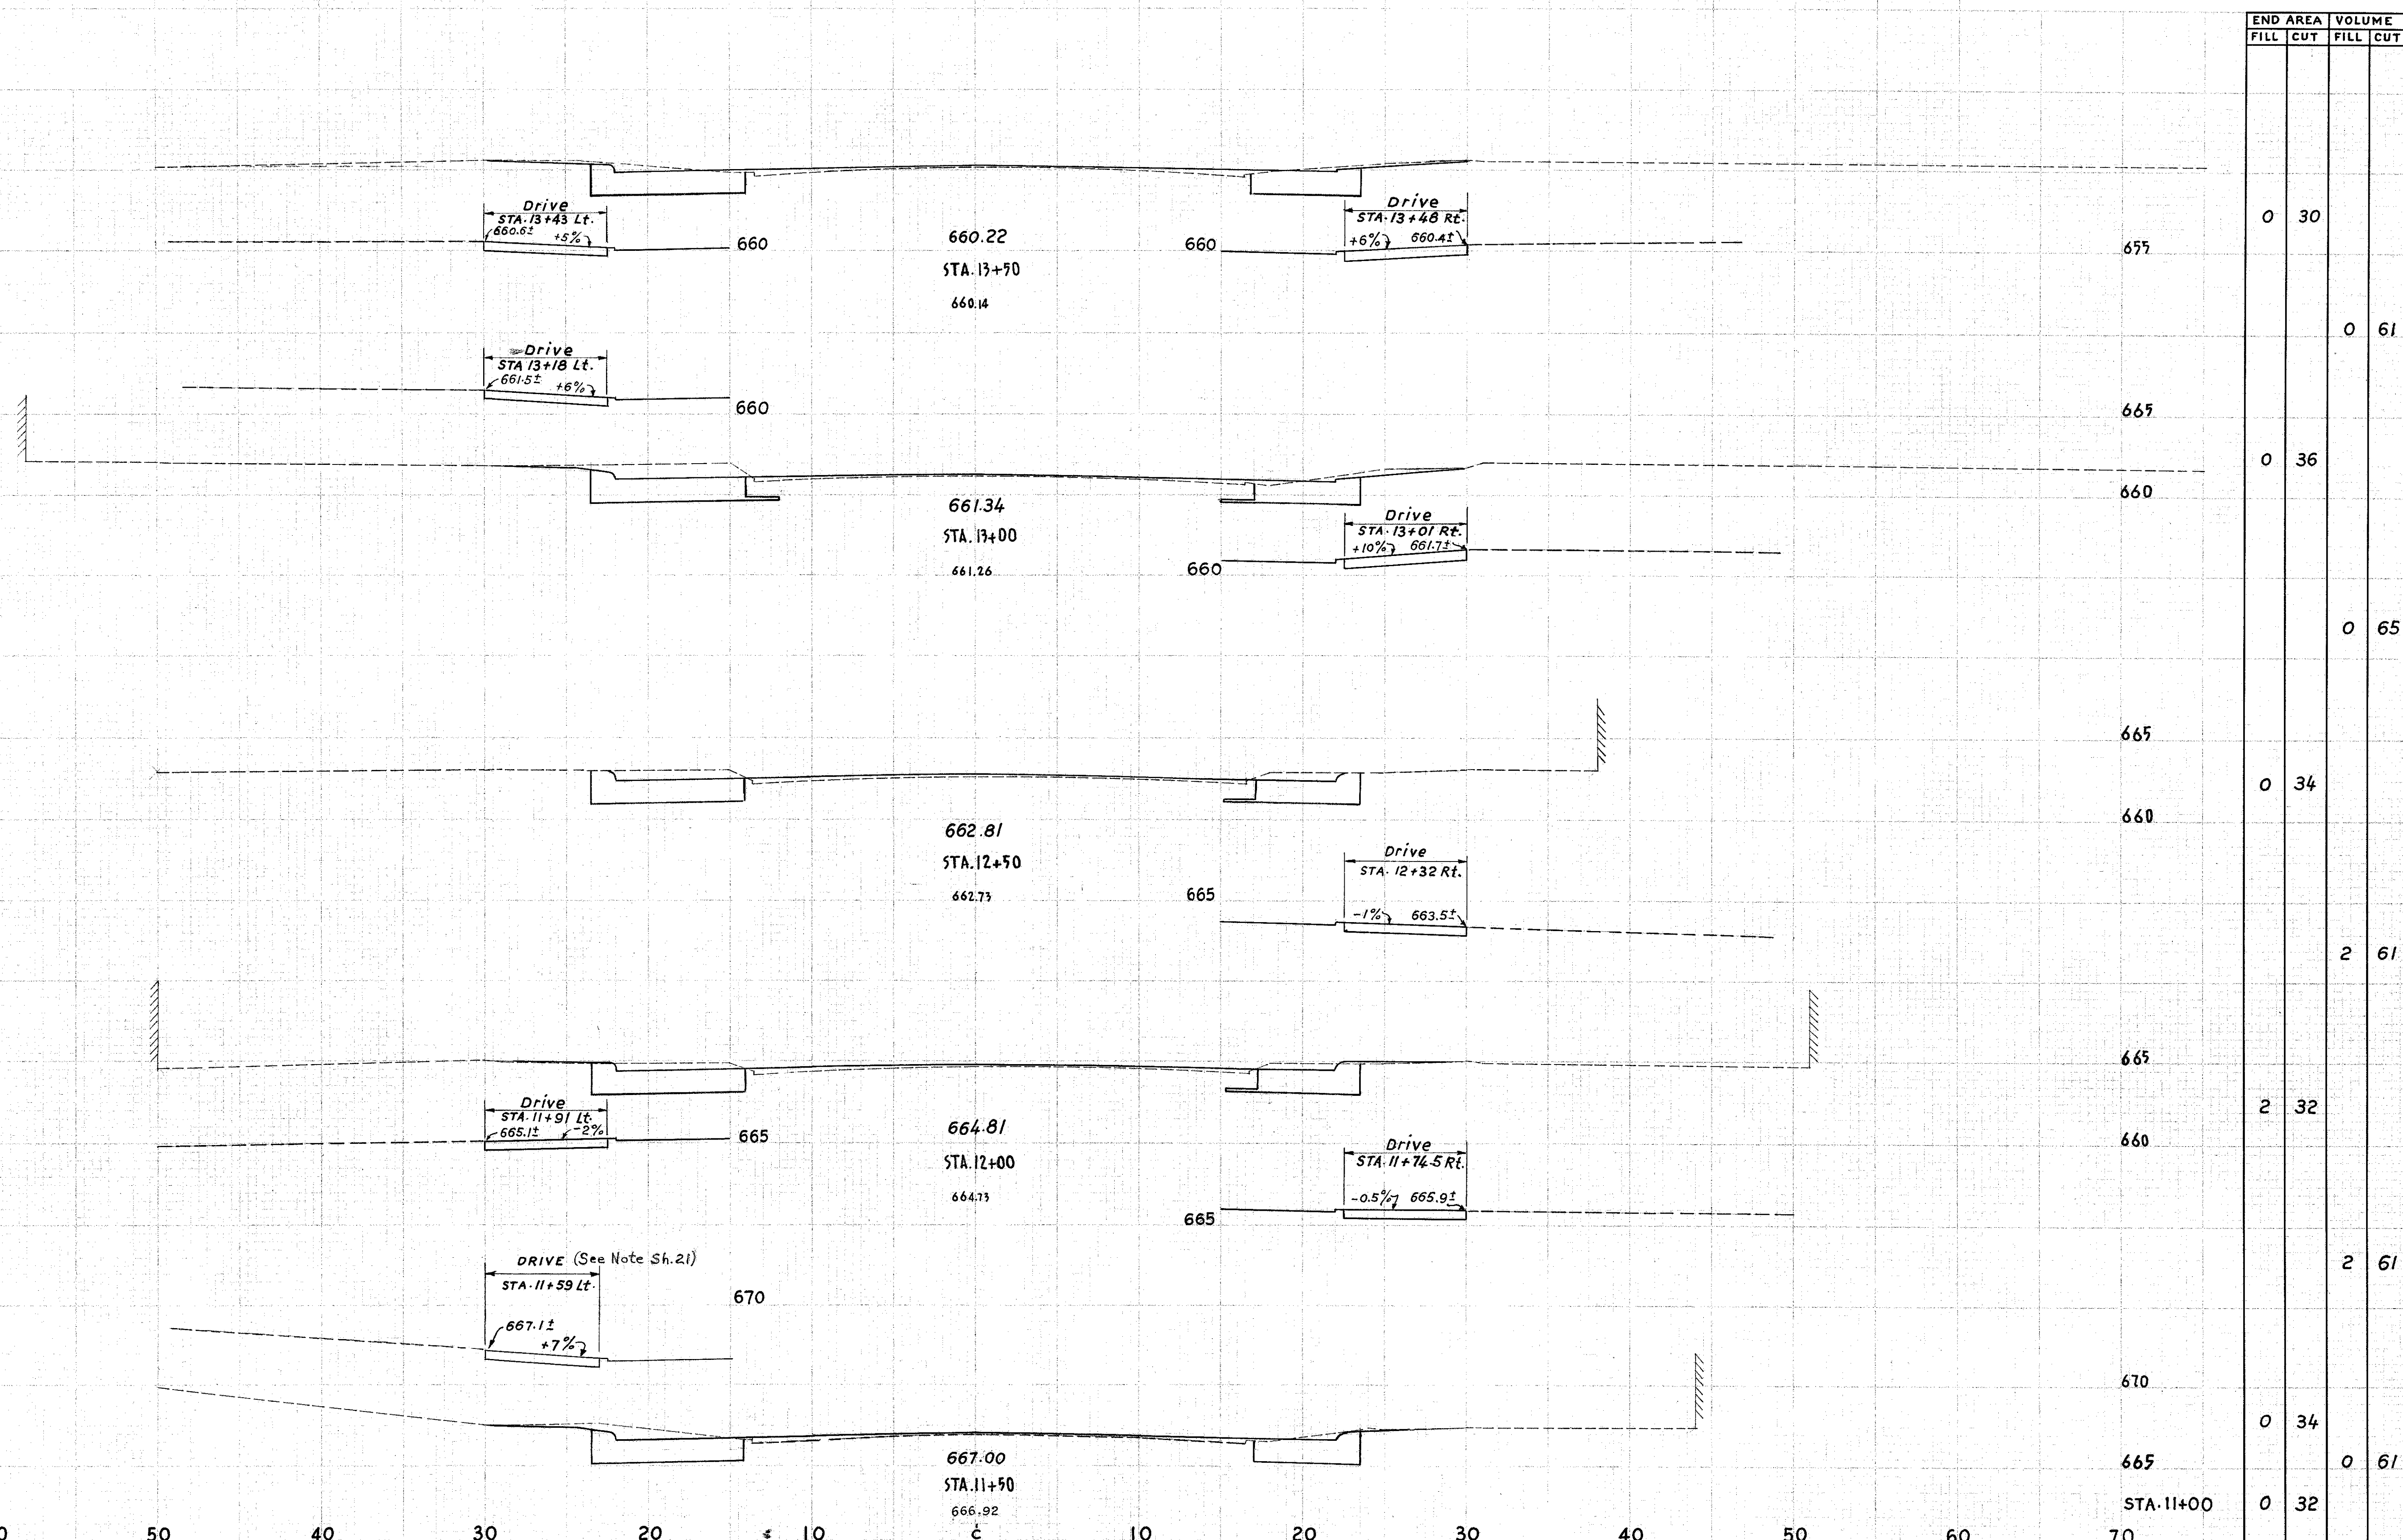

60 50 40 30 20 10 0 10 20 30 40 50 60 70

CROSS SECTIONS ... S.R. 283 ... STA. 11+50 to STA. 13+50