


LAKE COUNTY
LAK 283 - 16.85

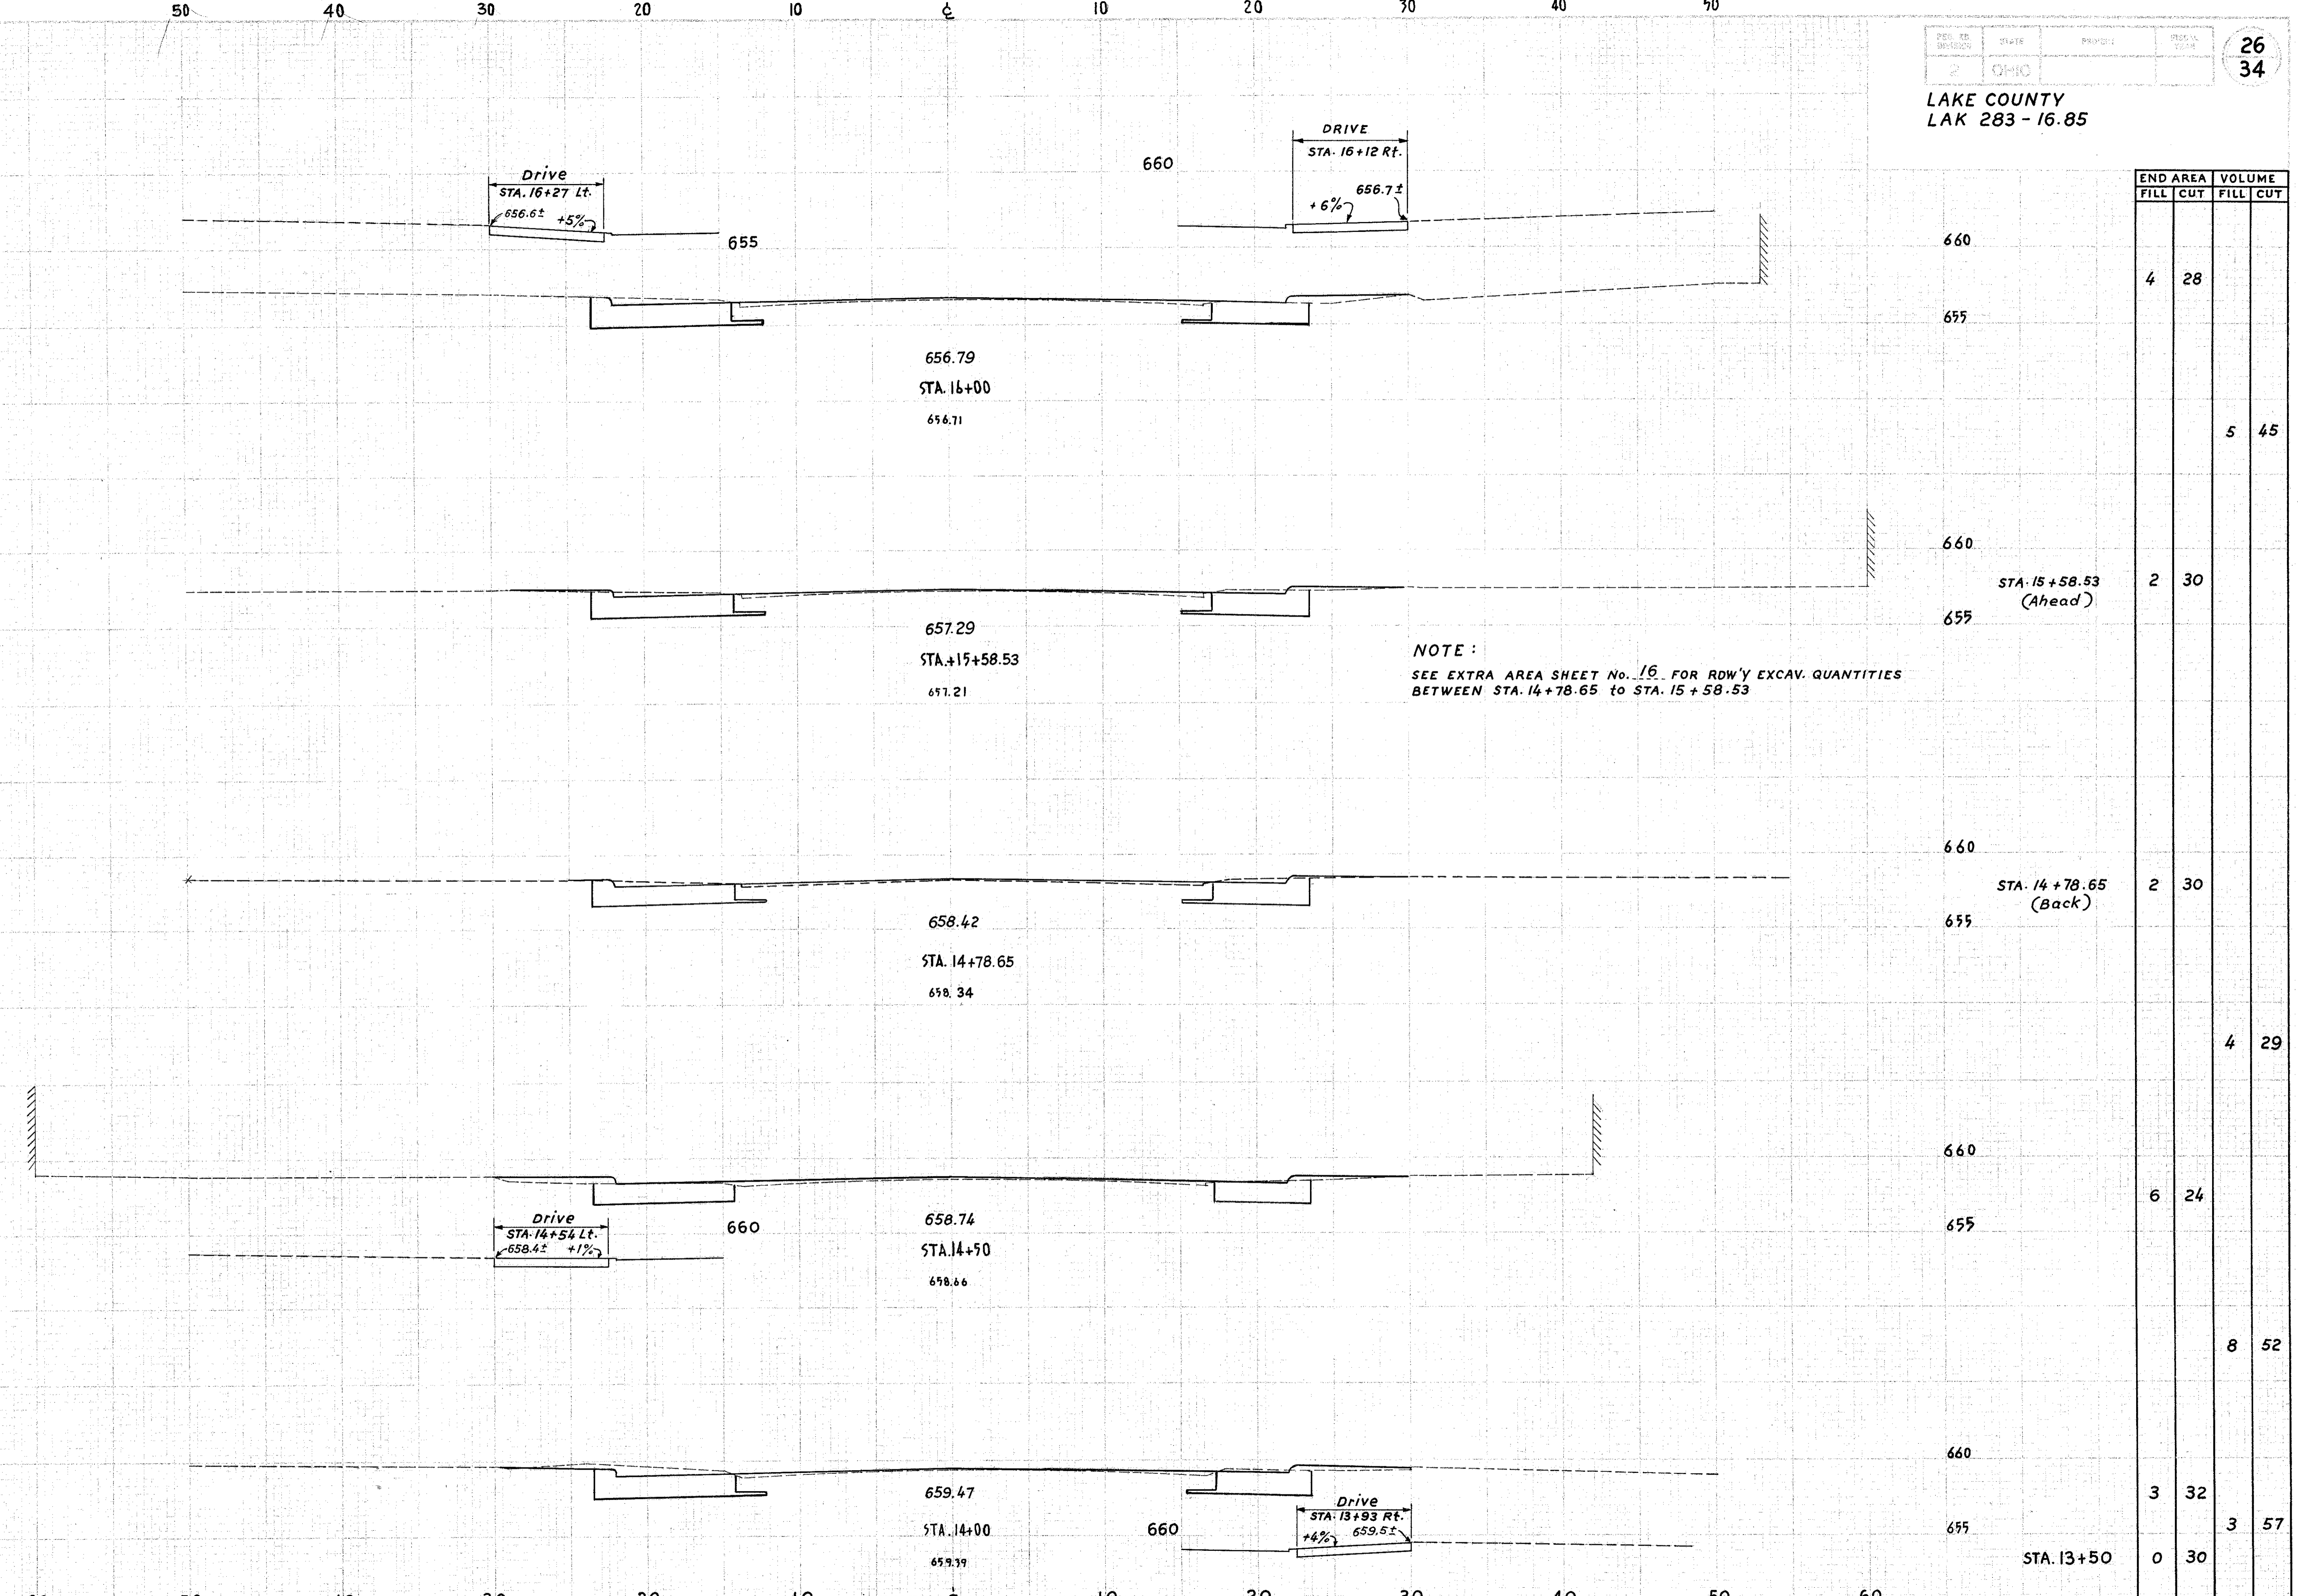

NOTE:
SEE EXTRA AREA SHEET No. 16 FOR ROW'Y EXCAV. QUANTITIES
BETWEEN STA. 14+78.65 to STA. 15+58.53

END AREA		VOLUME	
FILL	CUT	FILL	CUT
4	28		
		5	45
2	30		
2	30		
		4	29
6	24		
		8	52
3	32		
		3	57
0	30		

CROSS SECTIONS ... S.R. 283 ... STA. 14+00 to STA. 16+00