


LAKE COUNTY  
LAK 283-16.85

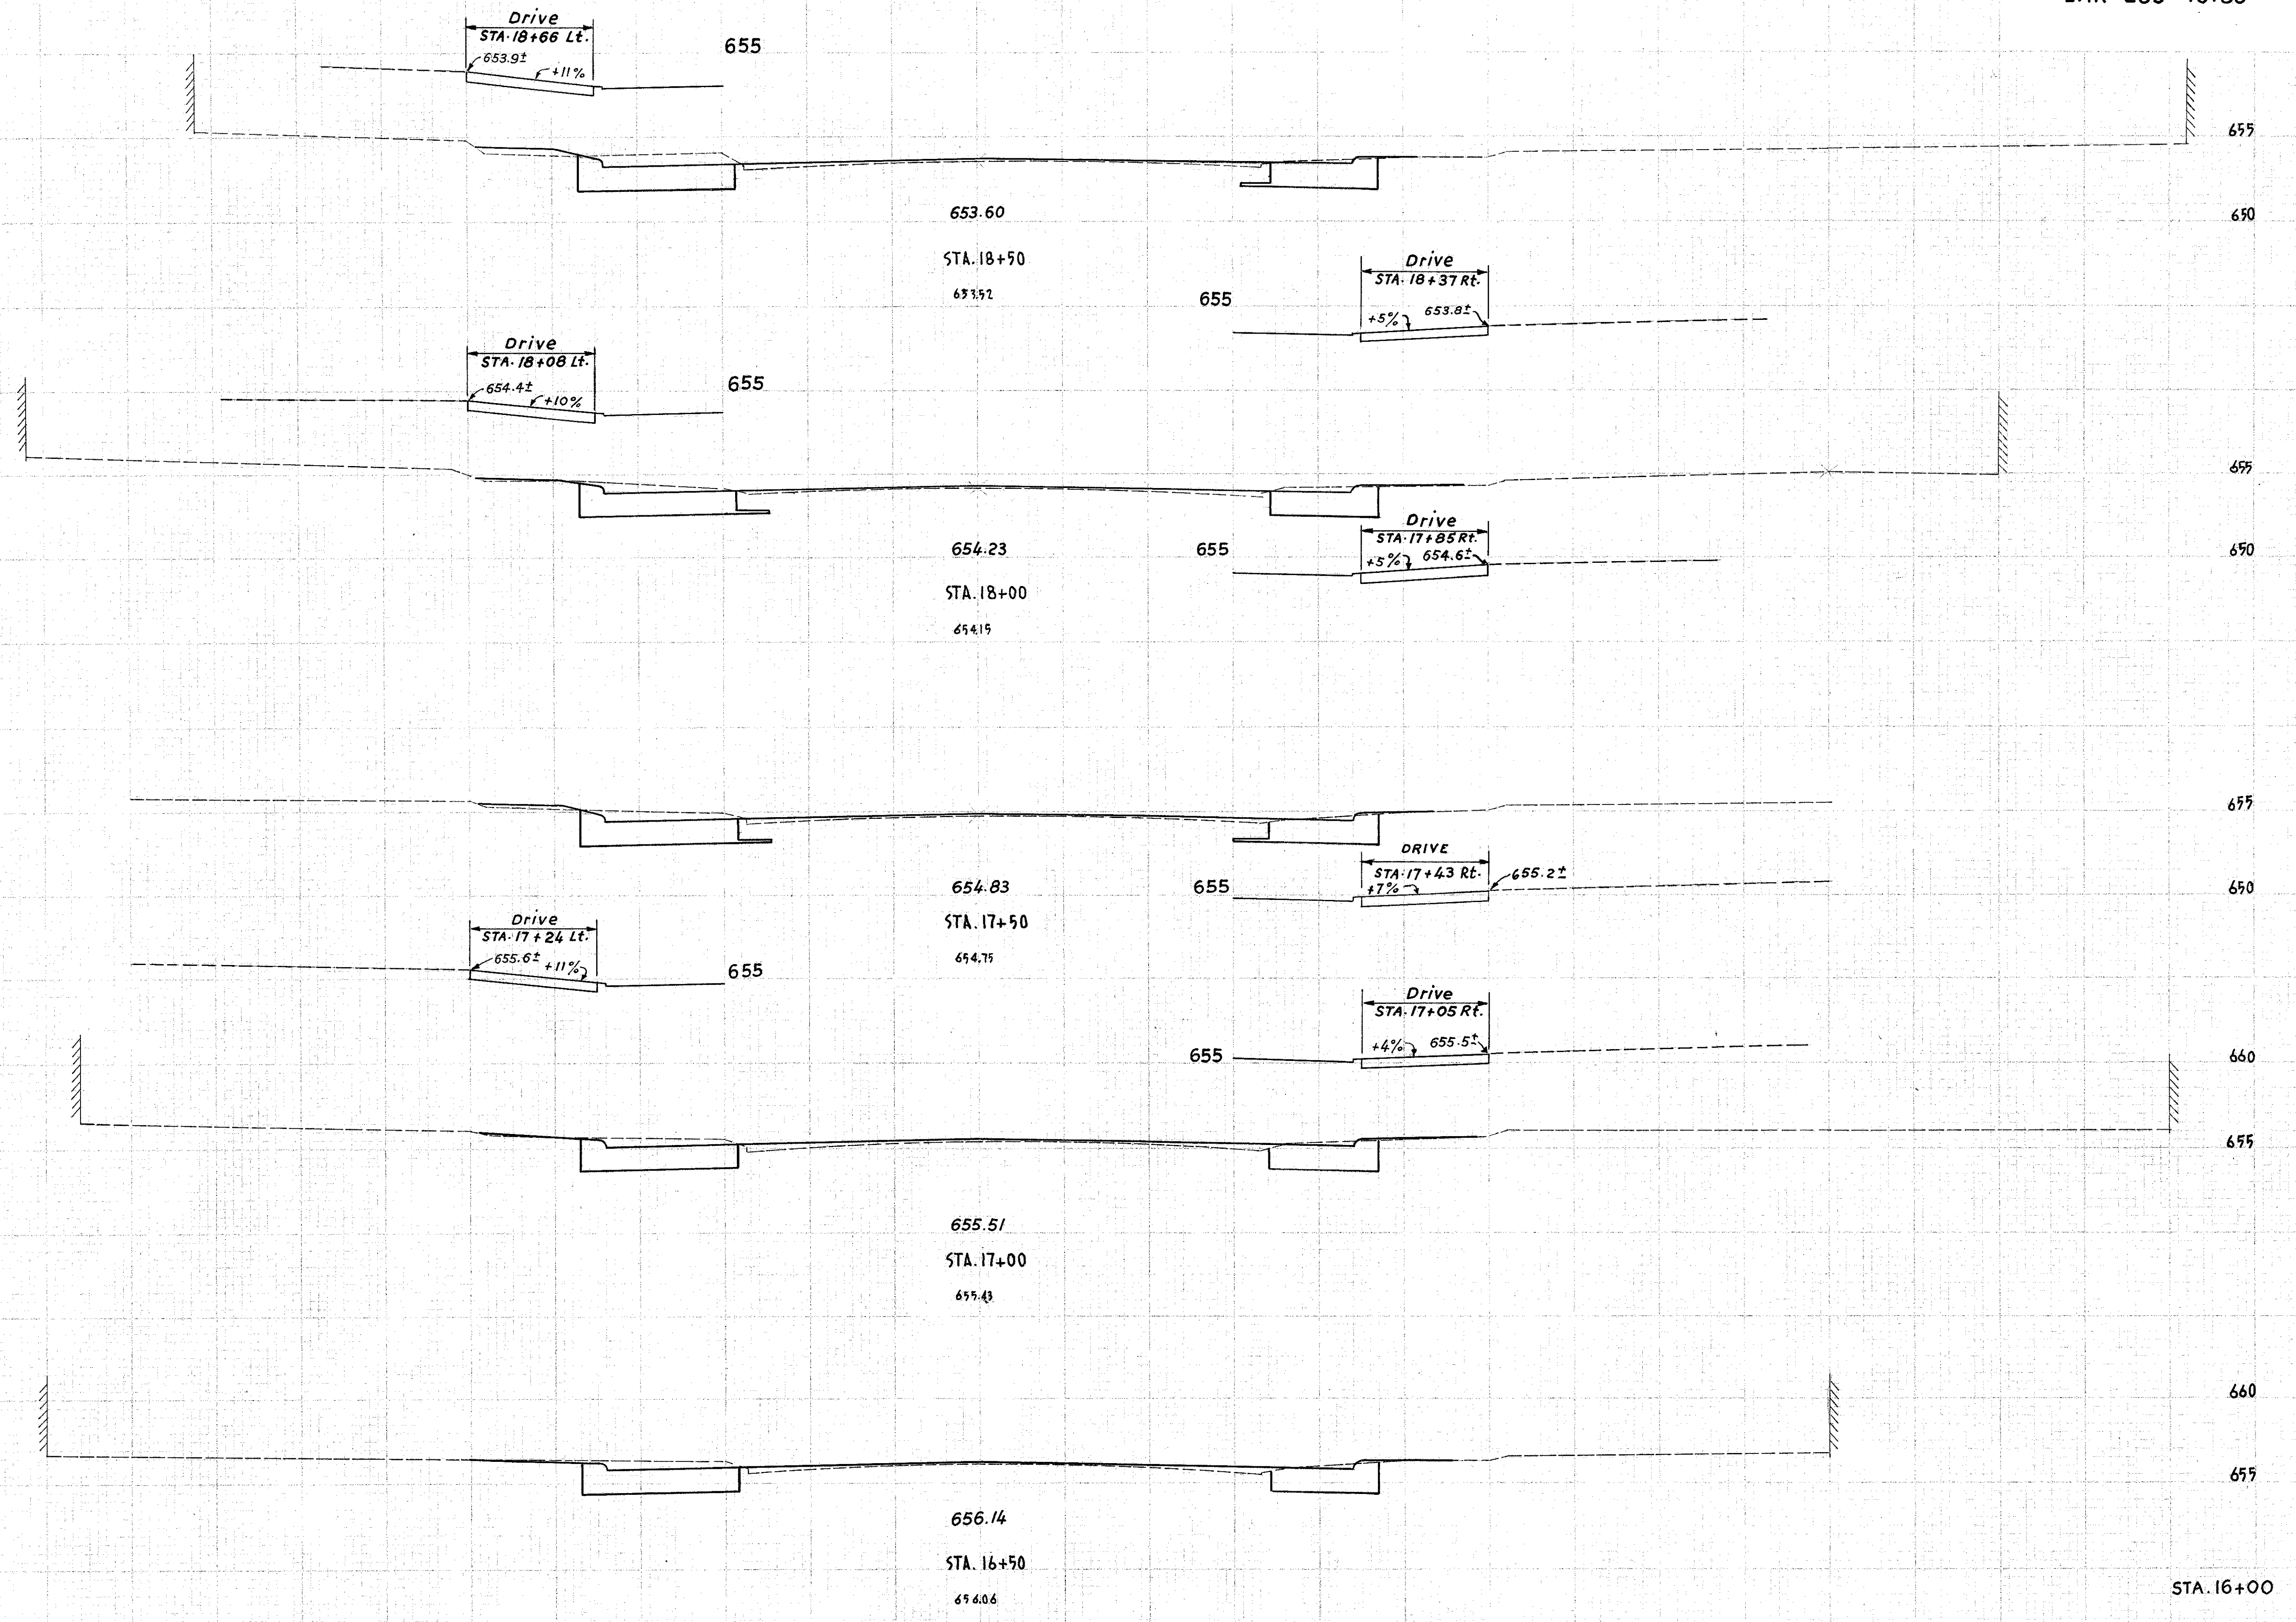

END AREA	VOLUME	
	FILL	CUT
655	4	32
650		
655		6
655	2	32
650		
655		4
655	2	32
650		
655		2
660	0	30
655		
655		0
660	0	28
655		
655		4
655	4	28

CROSS SECTIONS ... S.R. 283 ... STA. 16+50 to STA. 18+50