


60 50 40 30 20 10 0 10 20 30 40 50 60

LAKE COUNTY
LAK 283 - 16 - 85

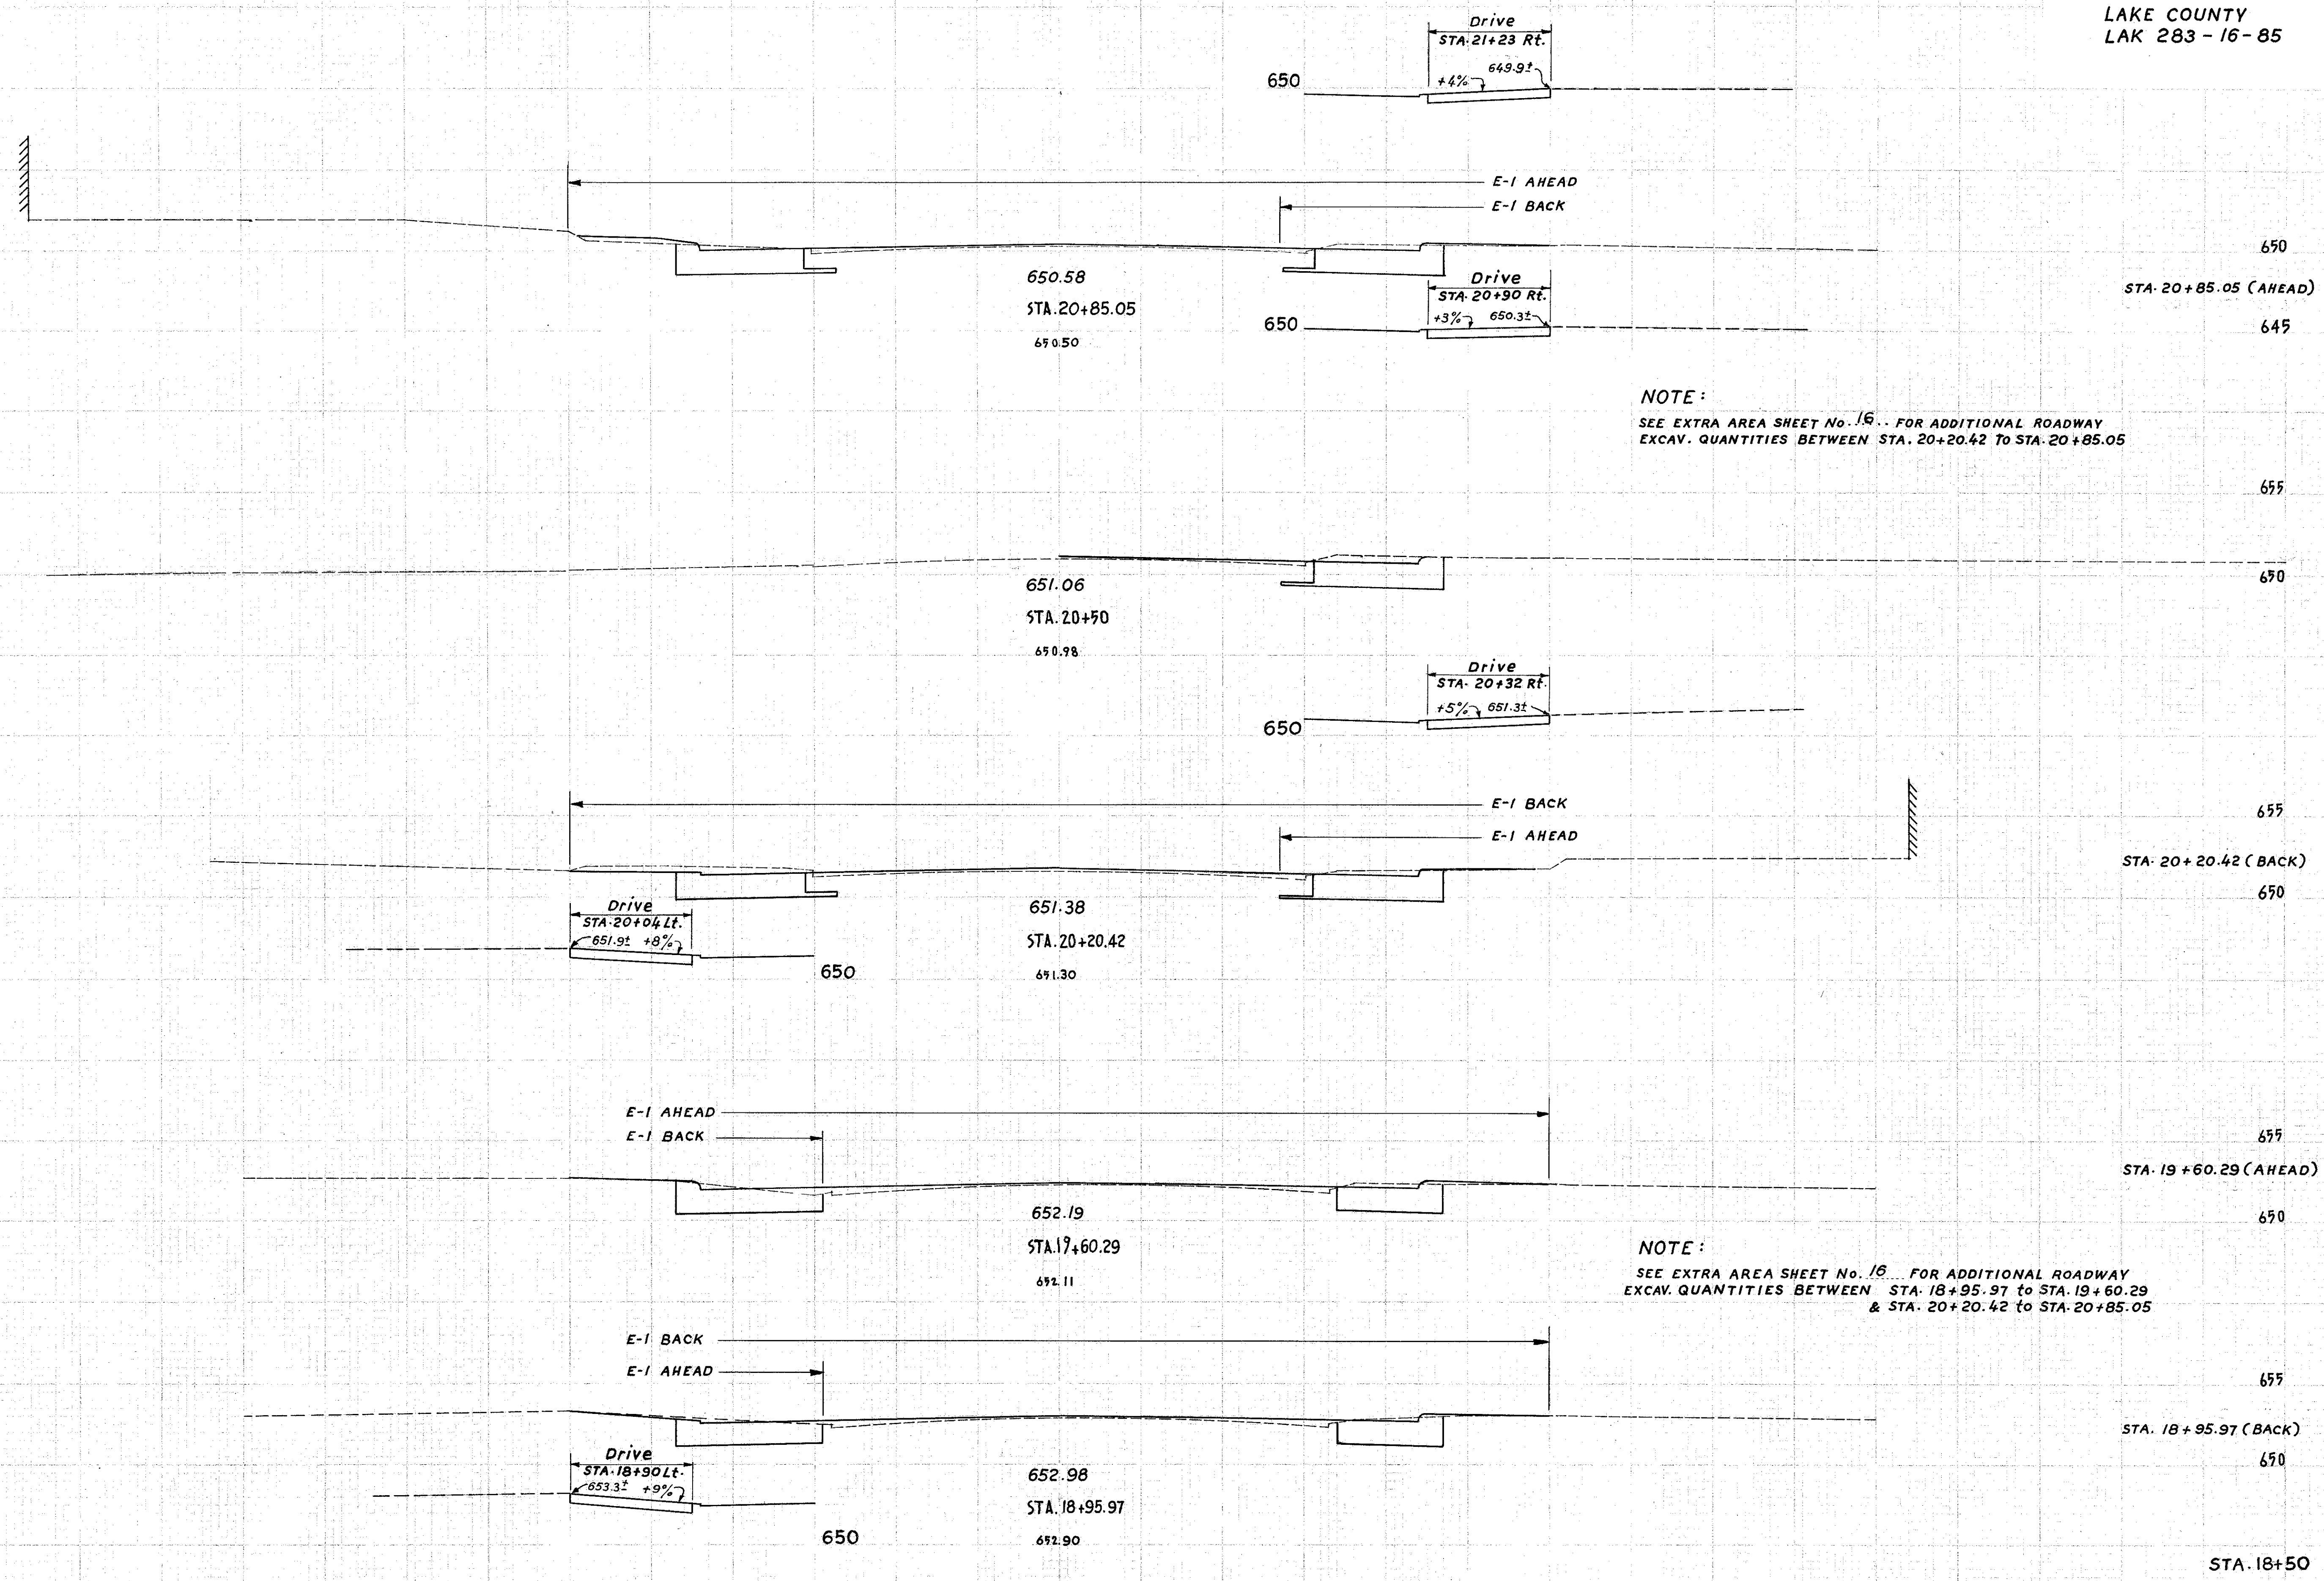

NOTE:
SEE EXTRA AREA SHEET No. 16... FOR ADDITIONAL ROADWAY
EXCAV. QUANTITIES BETWEEN STA. 20+20.42 To STA. 20+85.05

NOTE:
SEE EXTRA AREA SHEET No. 16... FOR ADDITIONAL ROADWAY
EXCAV. QUANTITIES BETWEEN STA. 18+95.97 to STA. 19+60.29
& STA. 20+20.42 to STA. 20+85.05

END AREA	VOLUME	
	FILL	CUT
650	2	32
645		
655		
670		
655	0	36
670		
655		0
670		69
655	0	26
670		
655		
670	0	26
655		
670		3
655		49
670		
655	4	32
670		

60 50 40 30 20 10 0 10 20 30 40 50 60 70