


60 50 40 30 20 10 0 10 20 30 40 50 60

LAKE COUNTY
LAK 283-16.85

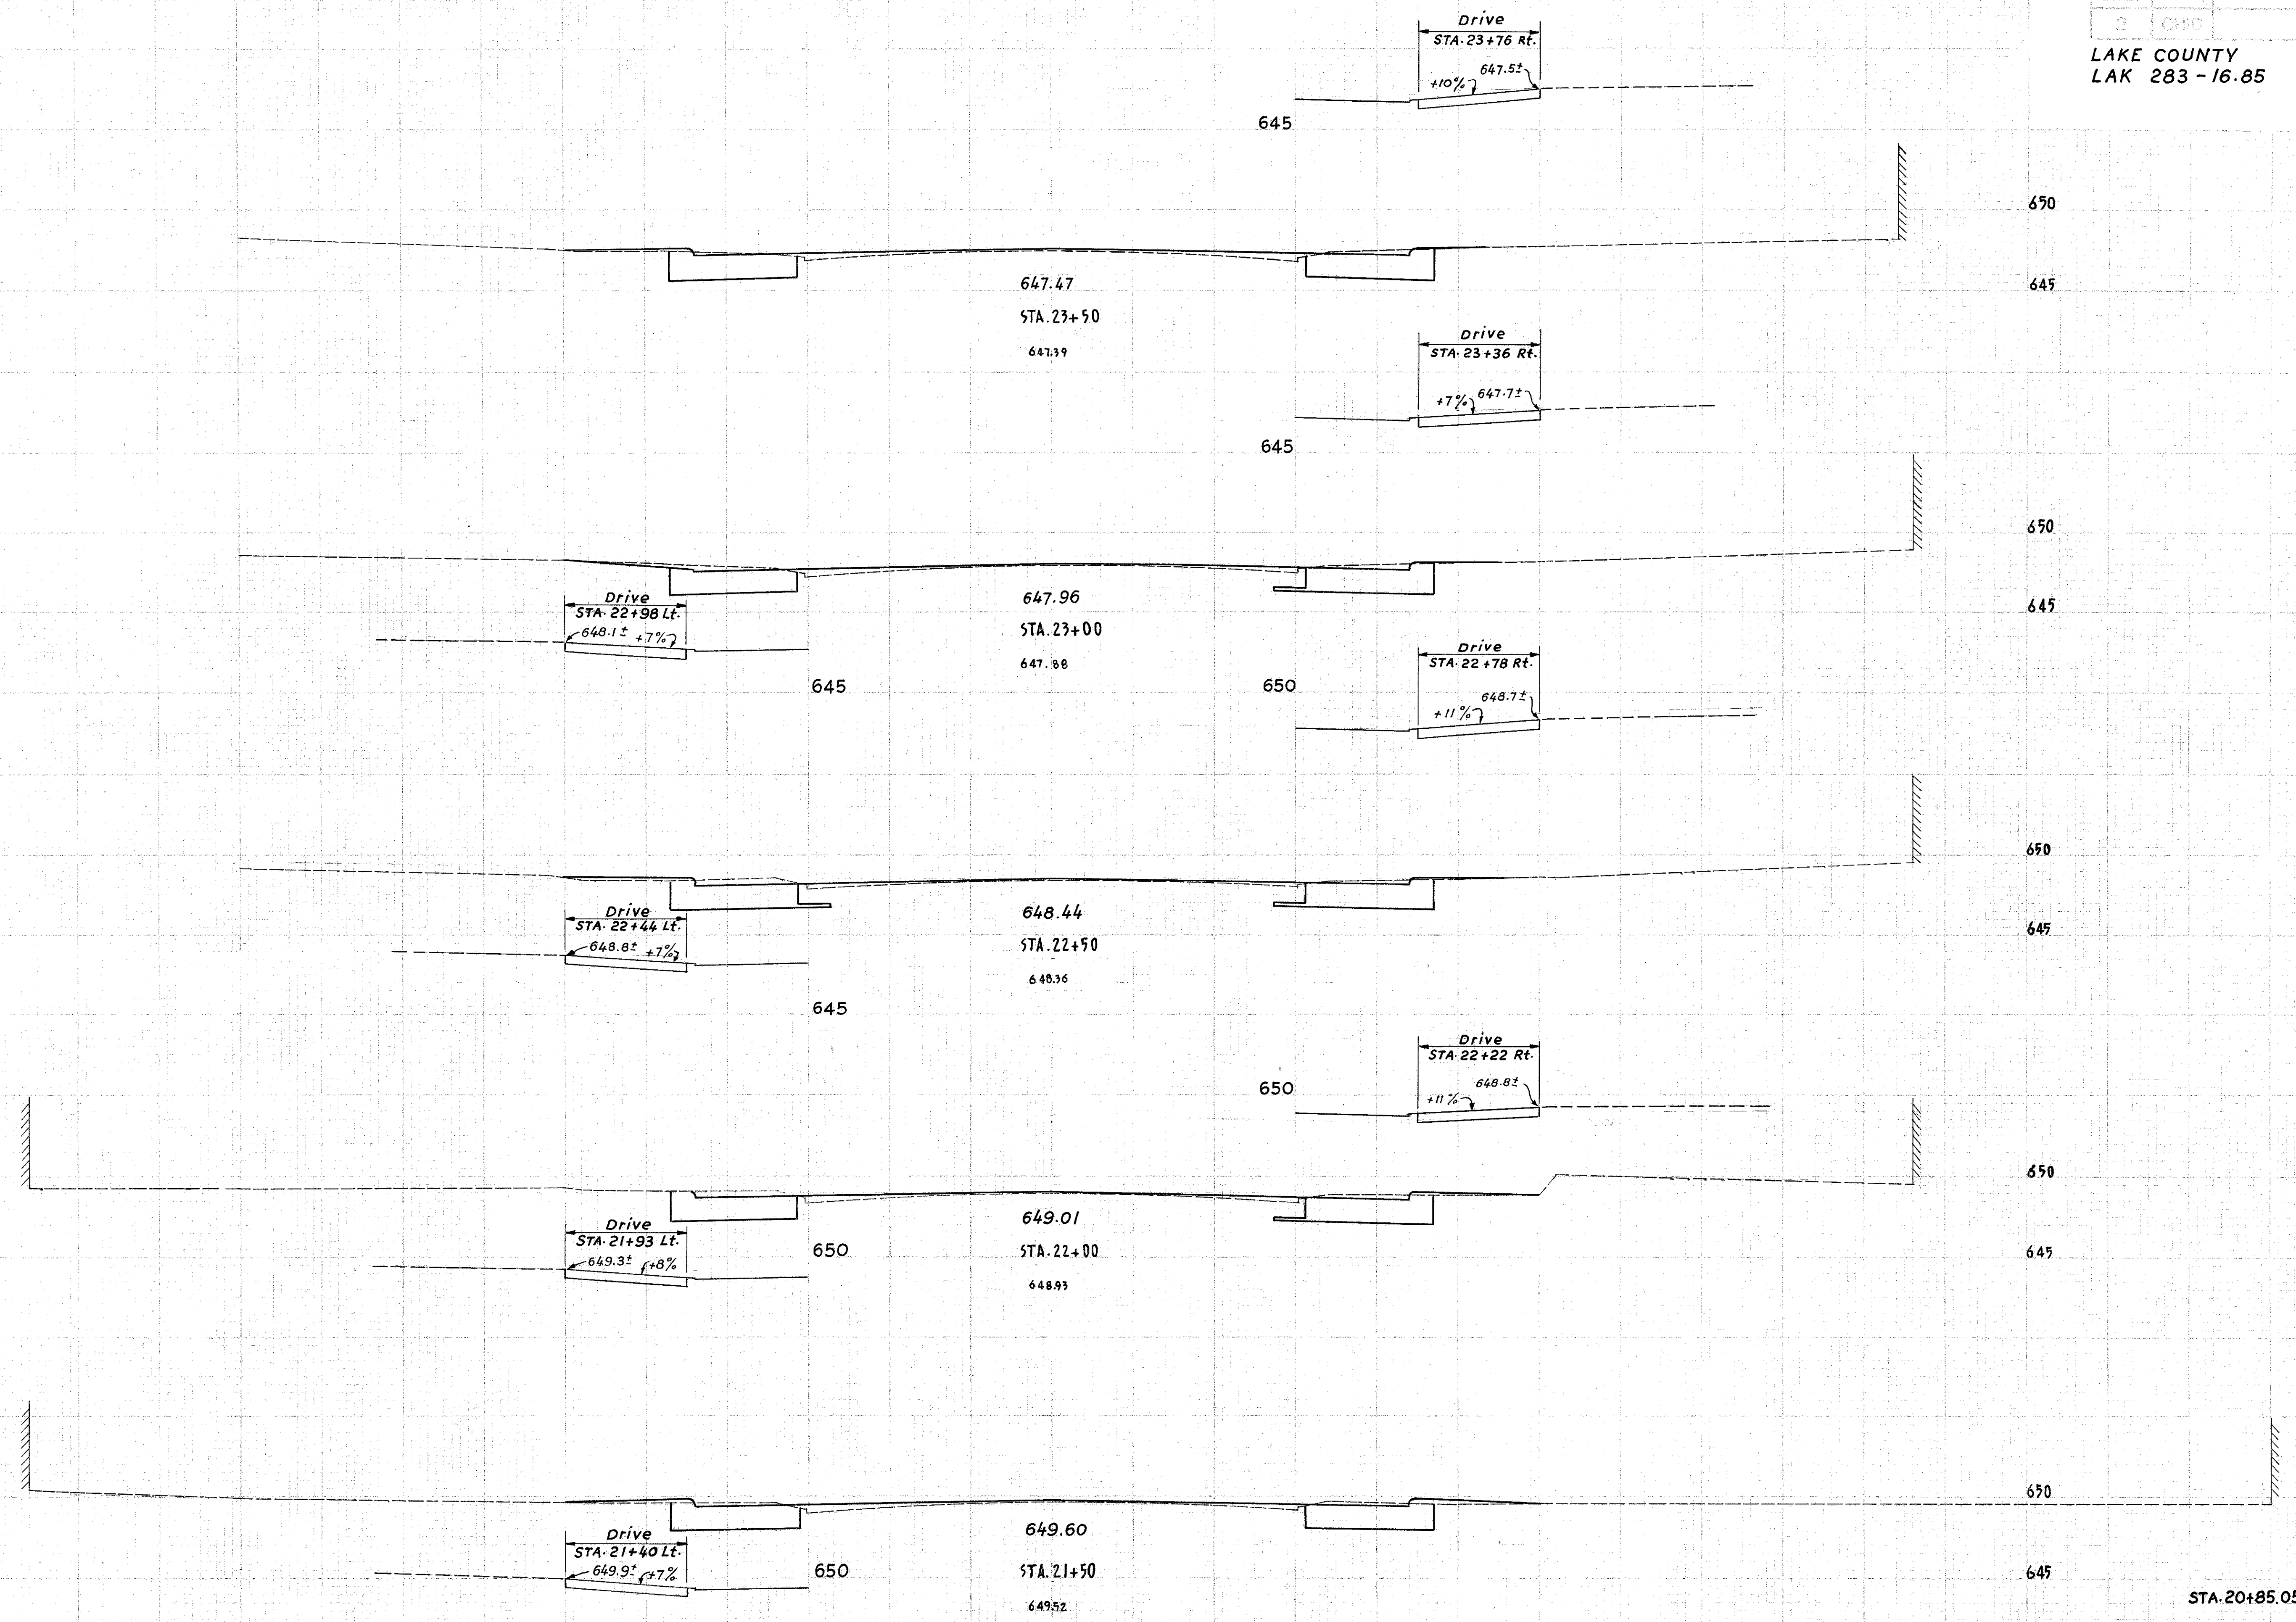

END AREA	VOLUME	
	FILL	CUT
2	28	
		2 54
0	30	
		2 57
2	32	
		4 57
2	30	
		6 54
4	28	
		7 72
2	32	

60 50 40 30 20 10 0 10 20 30 40 50 60 70

CROSS SECTIONS ... S.R. 283 ... STA. 21+50 to STA. 23+50