


60 50 40 30 20 10 0 10 20 30 40 50

LAKE COUNTY  
LAK 283 - 16.85

END AREA		VOLUME	
FILL	CUT	FILL	CUT

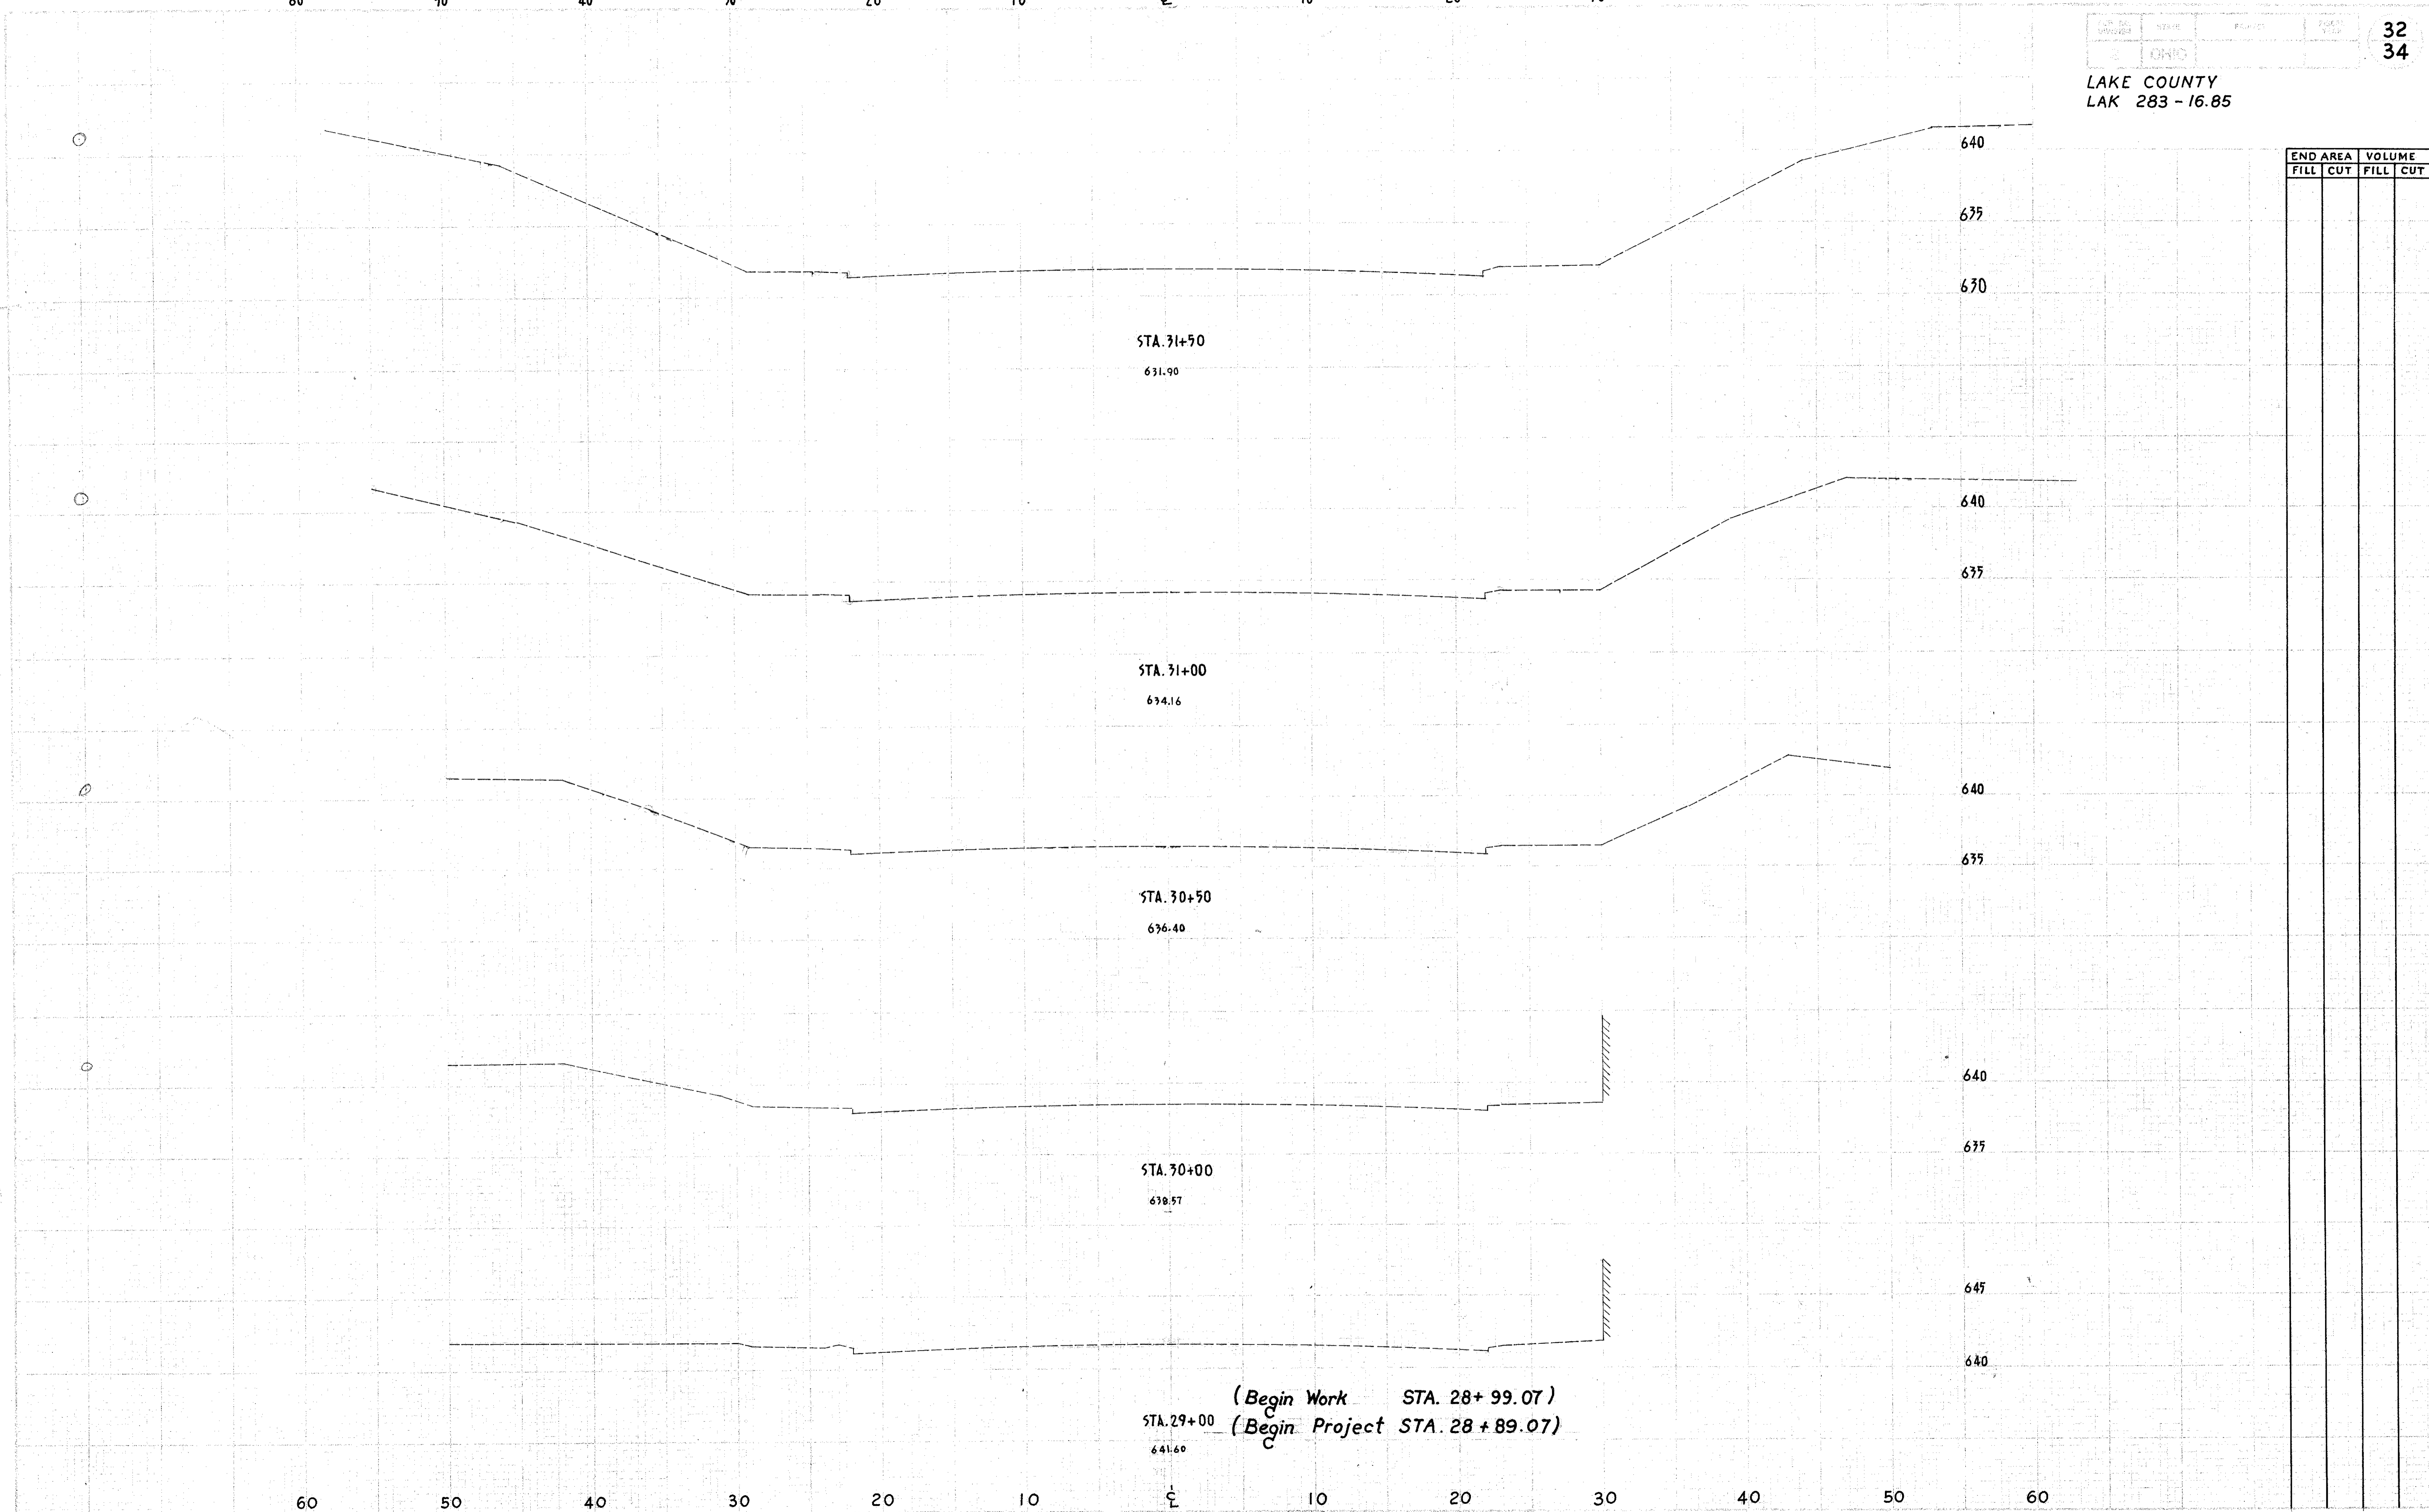

60 50 40 30 20 10 0 10 20 30 40 50 60

CROSS SECTIONS ... S.R. 283 ... STA. 29+00 to STA. 31+50