

# TYPICAL SECTIONS


FED. RD. DIST. NO.	STATE	F.A.G.C. PROJECT	FISCAL YEAR
10	OHIO	FAGM-70A	1941

2  
50

LAKE COUNTY  
S.H. 520 SEC. PAINESVILLE  
GRADE SEPARATION

SCALE 3/8" = 1'


## TYPE T-71

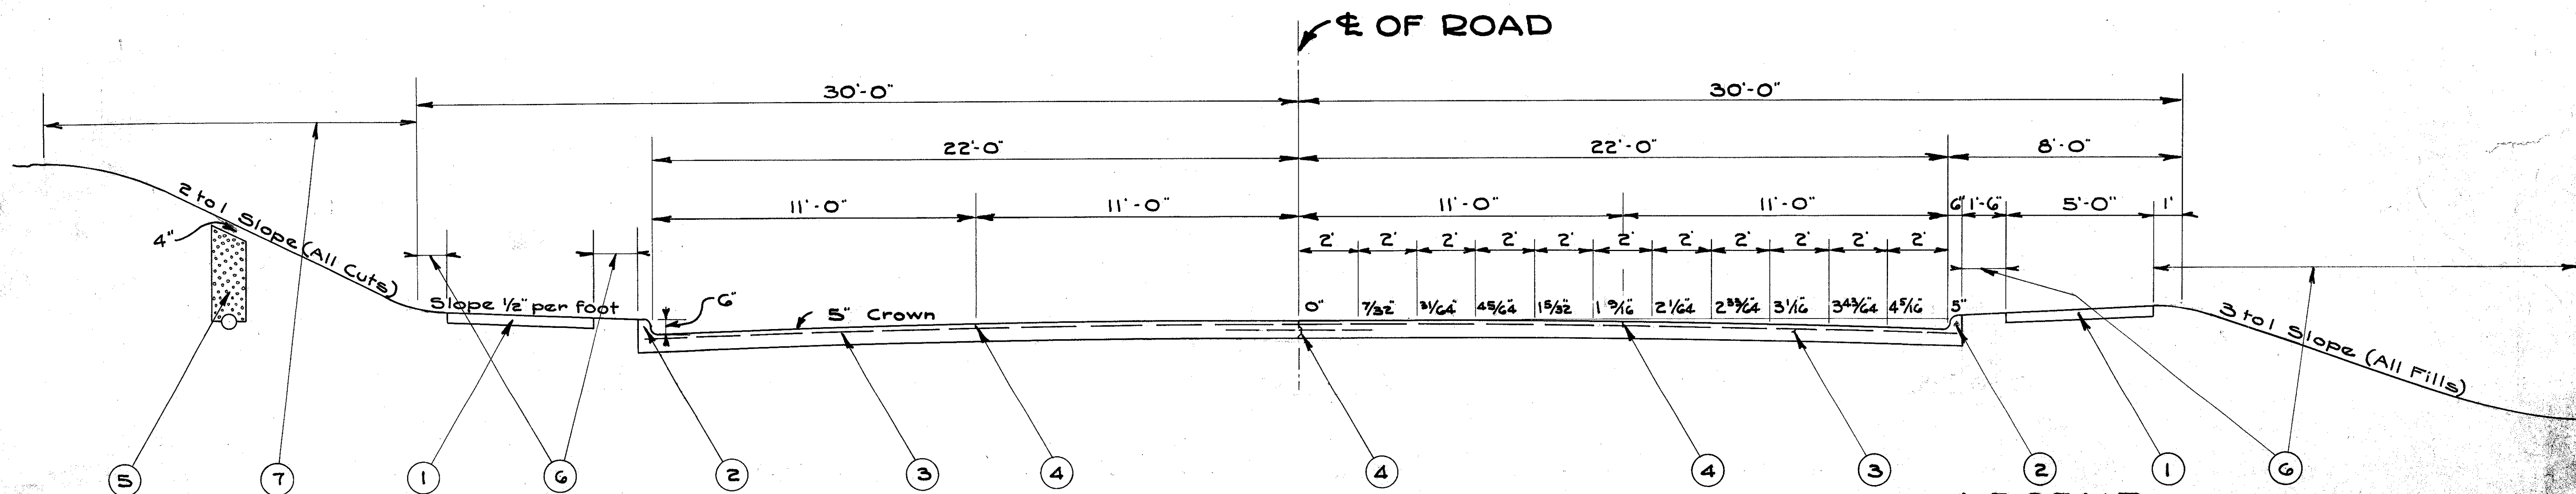

S.H. 520 - RICHMOND ST.

STATION	
FROM	TO
3+87.6	15+12
1124.4 LIN. FT.	

## TYPE T-71

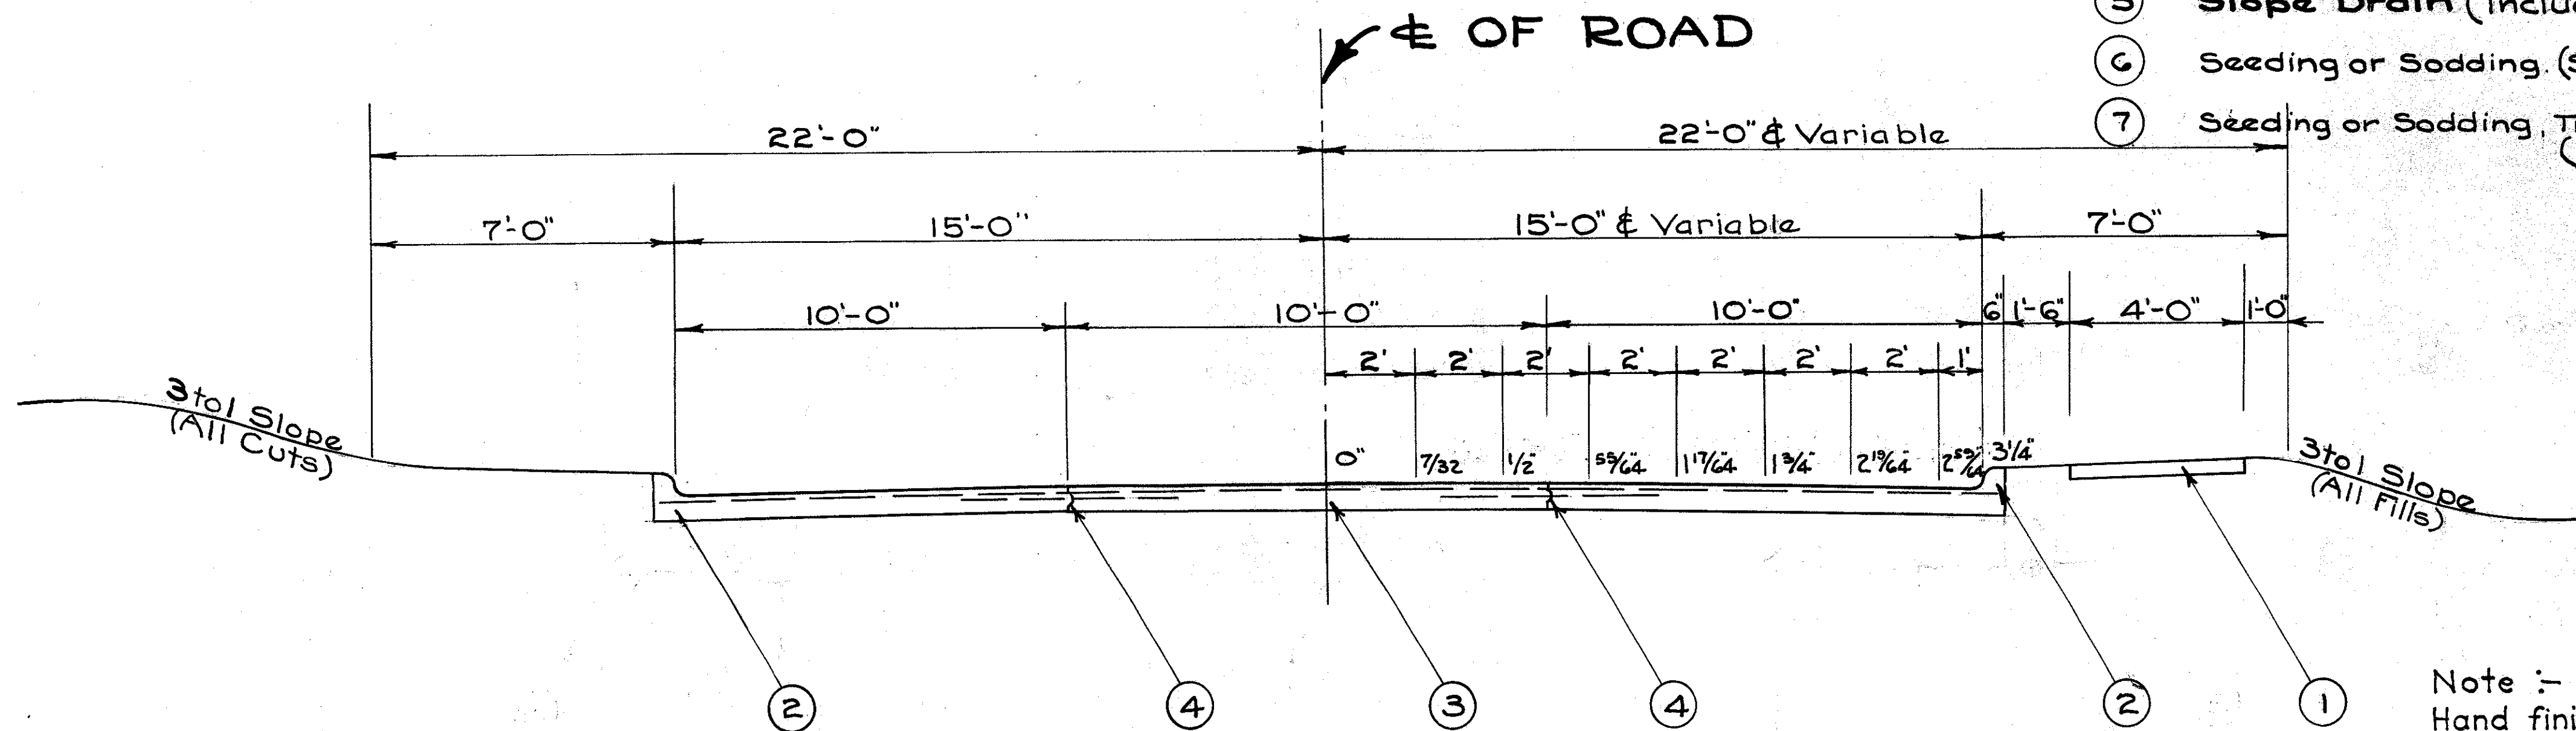

ALLEY - LAWNVIEW AVE. TO CHARDON ST.

STATION	
FROM	TO
(SEE SHEET NO. 19)	

### LEGEND

- ① 4" Concrete Sidewalk Item I-13.
- ② Type 2-A Concrete Curb Item I-12.
- ③ 7" Reinforced Portland Cement Concrete Pavement Item T-71.
- ④ Longitudinal Joint.
- ⑤ Slope Drain (Including Porous Backfill) (Ave. depth 4 ft.)
- ⑥ Seeding or Sodding. (See Sheet No's 27+28)
- ⑦ Seeding or Sodding, Tree and Shrub planting (See Sheet No's 27+28)

Note :-  
Hand finishing will be permitted on T-71 pavement when placed in a single lane on the alley between Lawnview Avenue and Chardon Street.

J.C.F.