


70 60 50 40 30 20 10 4 10 20 30 40 50 60

F.A.G.C. 13
 10 OHIO FAGM-70A(1) 50
LAKE COUNTY
S.H. 520 SEC. PAINESVILLE (PT)
GRADE SEPARATION

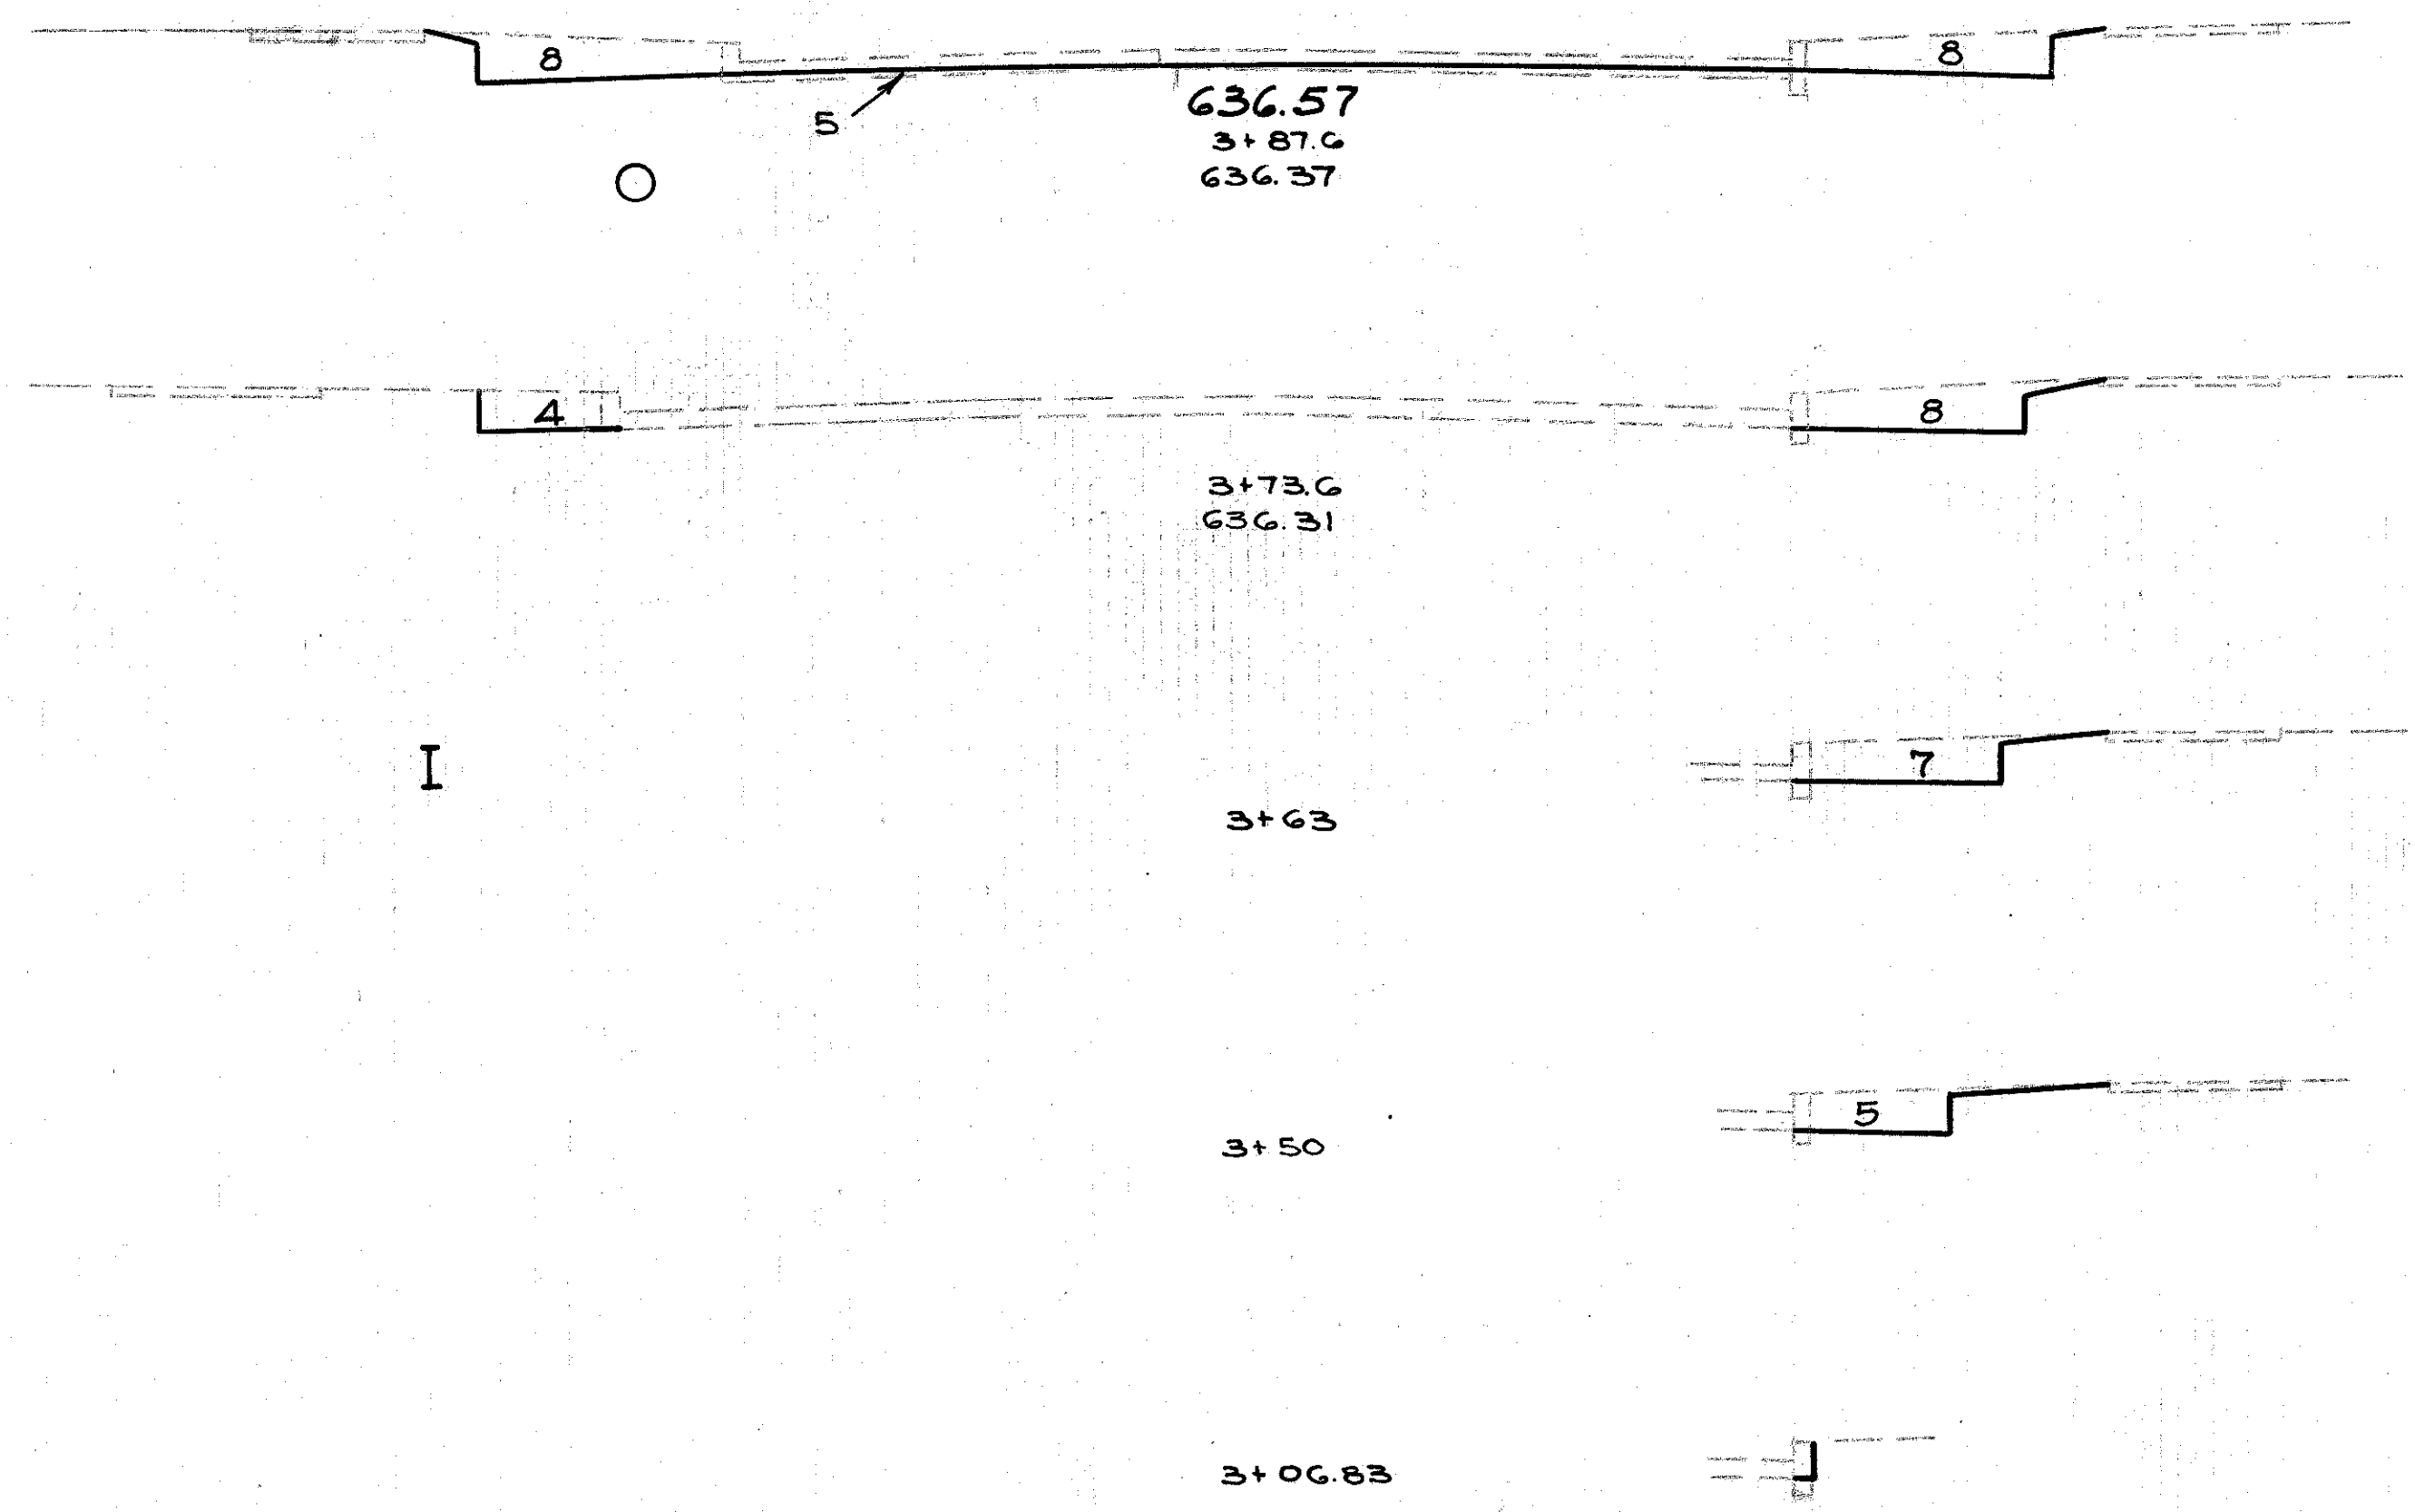

END AREA	Cu. Yds.			
	CUT	FILL	Exc.	Emb.
			7	2
16	5		7	1
12	0		4	0
			7	0
			3	0
5	0		4	0
0	0		0	0

Sta. 3+06.83

STA. 3+87.6
BEGIN FAGM. 70A(1)

70 60 50 40 30 20 10 4 10 20 30 40 50 60

70 STA. 3+06.83 To 3+87.6