


70 60 50 40 30 20 10 0 10 20 30 40 50 60

F.A.G.C. 18
 10 OHIO F.A.G.M.-70A(1) 1941 50
 LAKE COUNTY
 SH 520-SEC. PAINESVILLE (PT.)
 GRADE SEPARATION

END AREA	CU. YDS.			
	CUT	FILL	Exc.	EMB.
			34	27
22	14		9	6
20	12		46	11
29	0			

END F.A.G.M.
 STA. 16+24.45
 END F.A.G.M. 70A(1)

Sta. 16+24.45

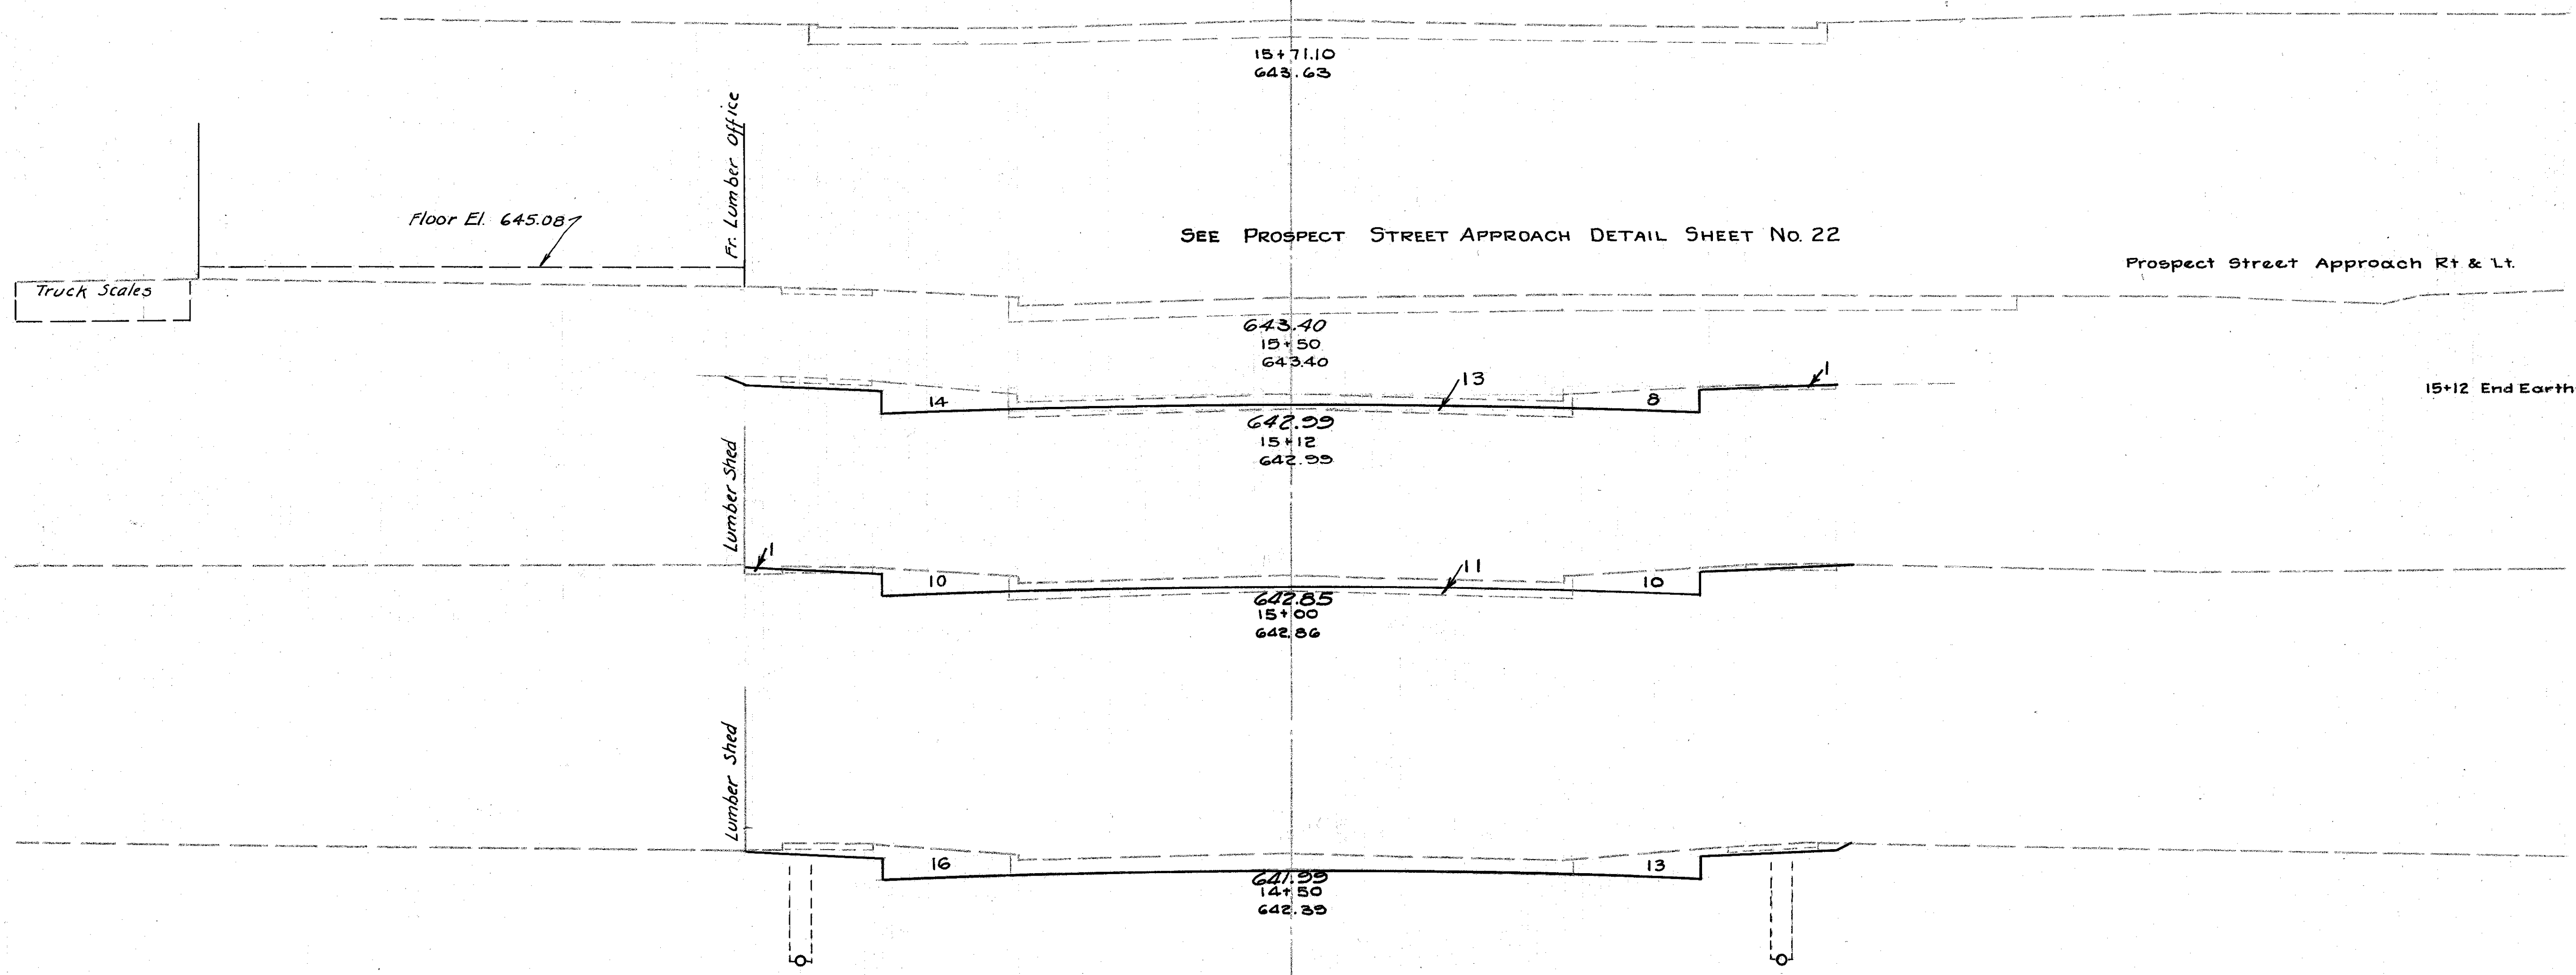

70 60 50 40 30 20 10 0 10 20 30 40 50 60 70

STA. 14+50 To 15+71.10