

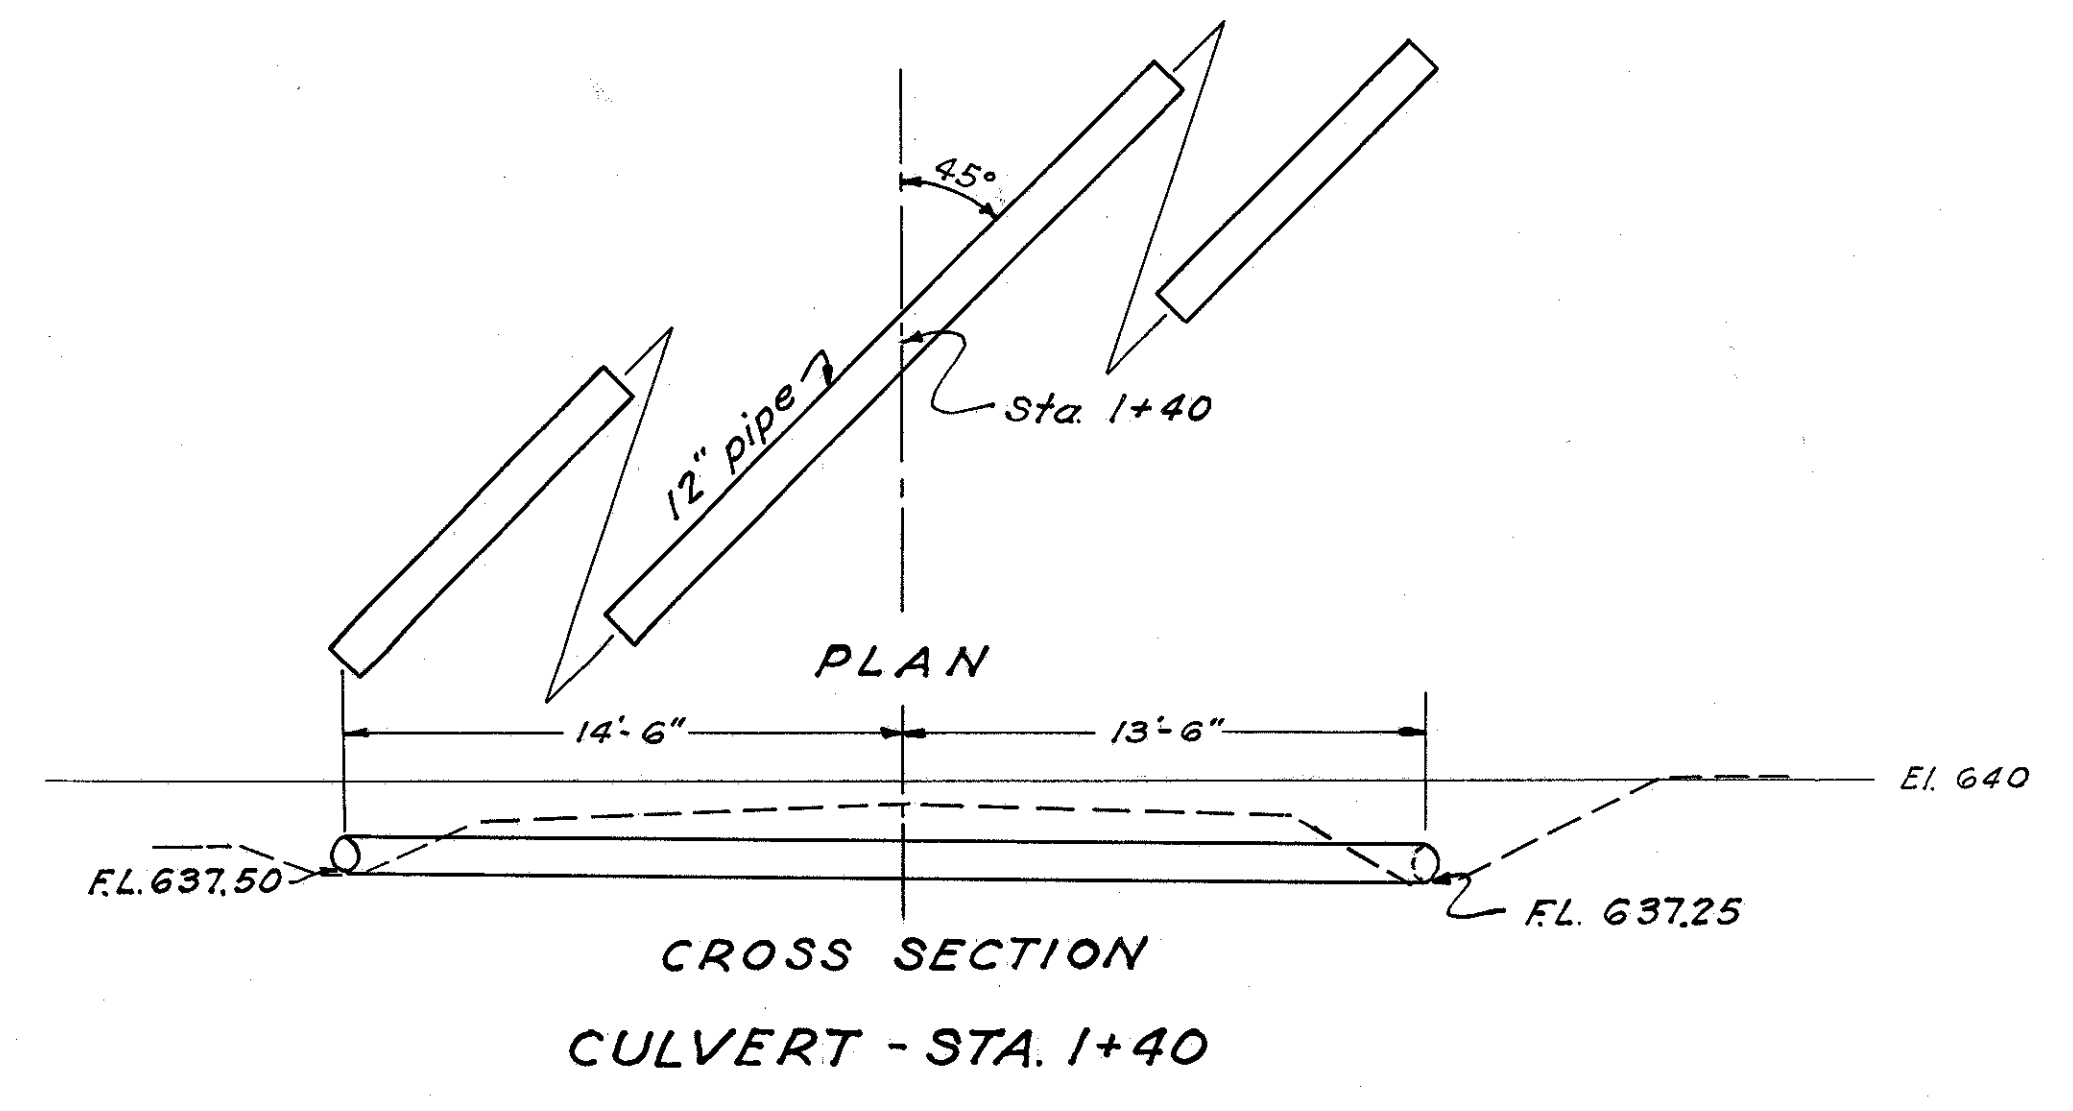


LAKE COUNTY
 SH 520 SEC. PAINESVILLE (PT)
 GRADE SEPARATION

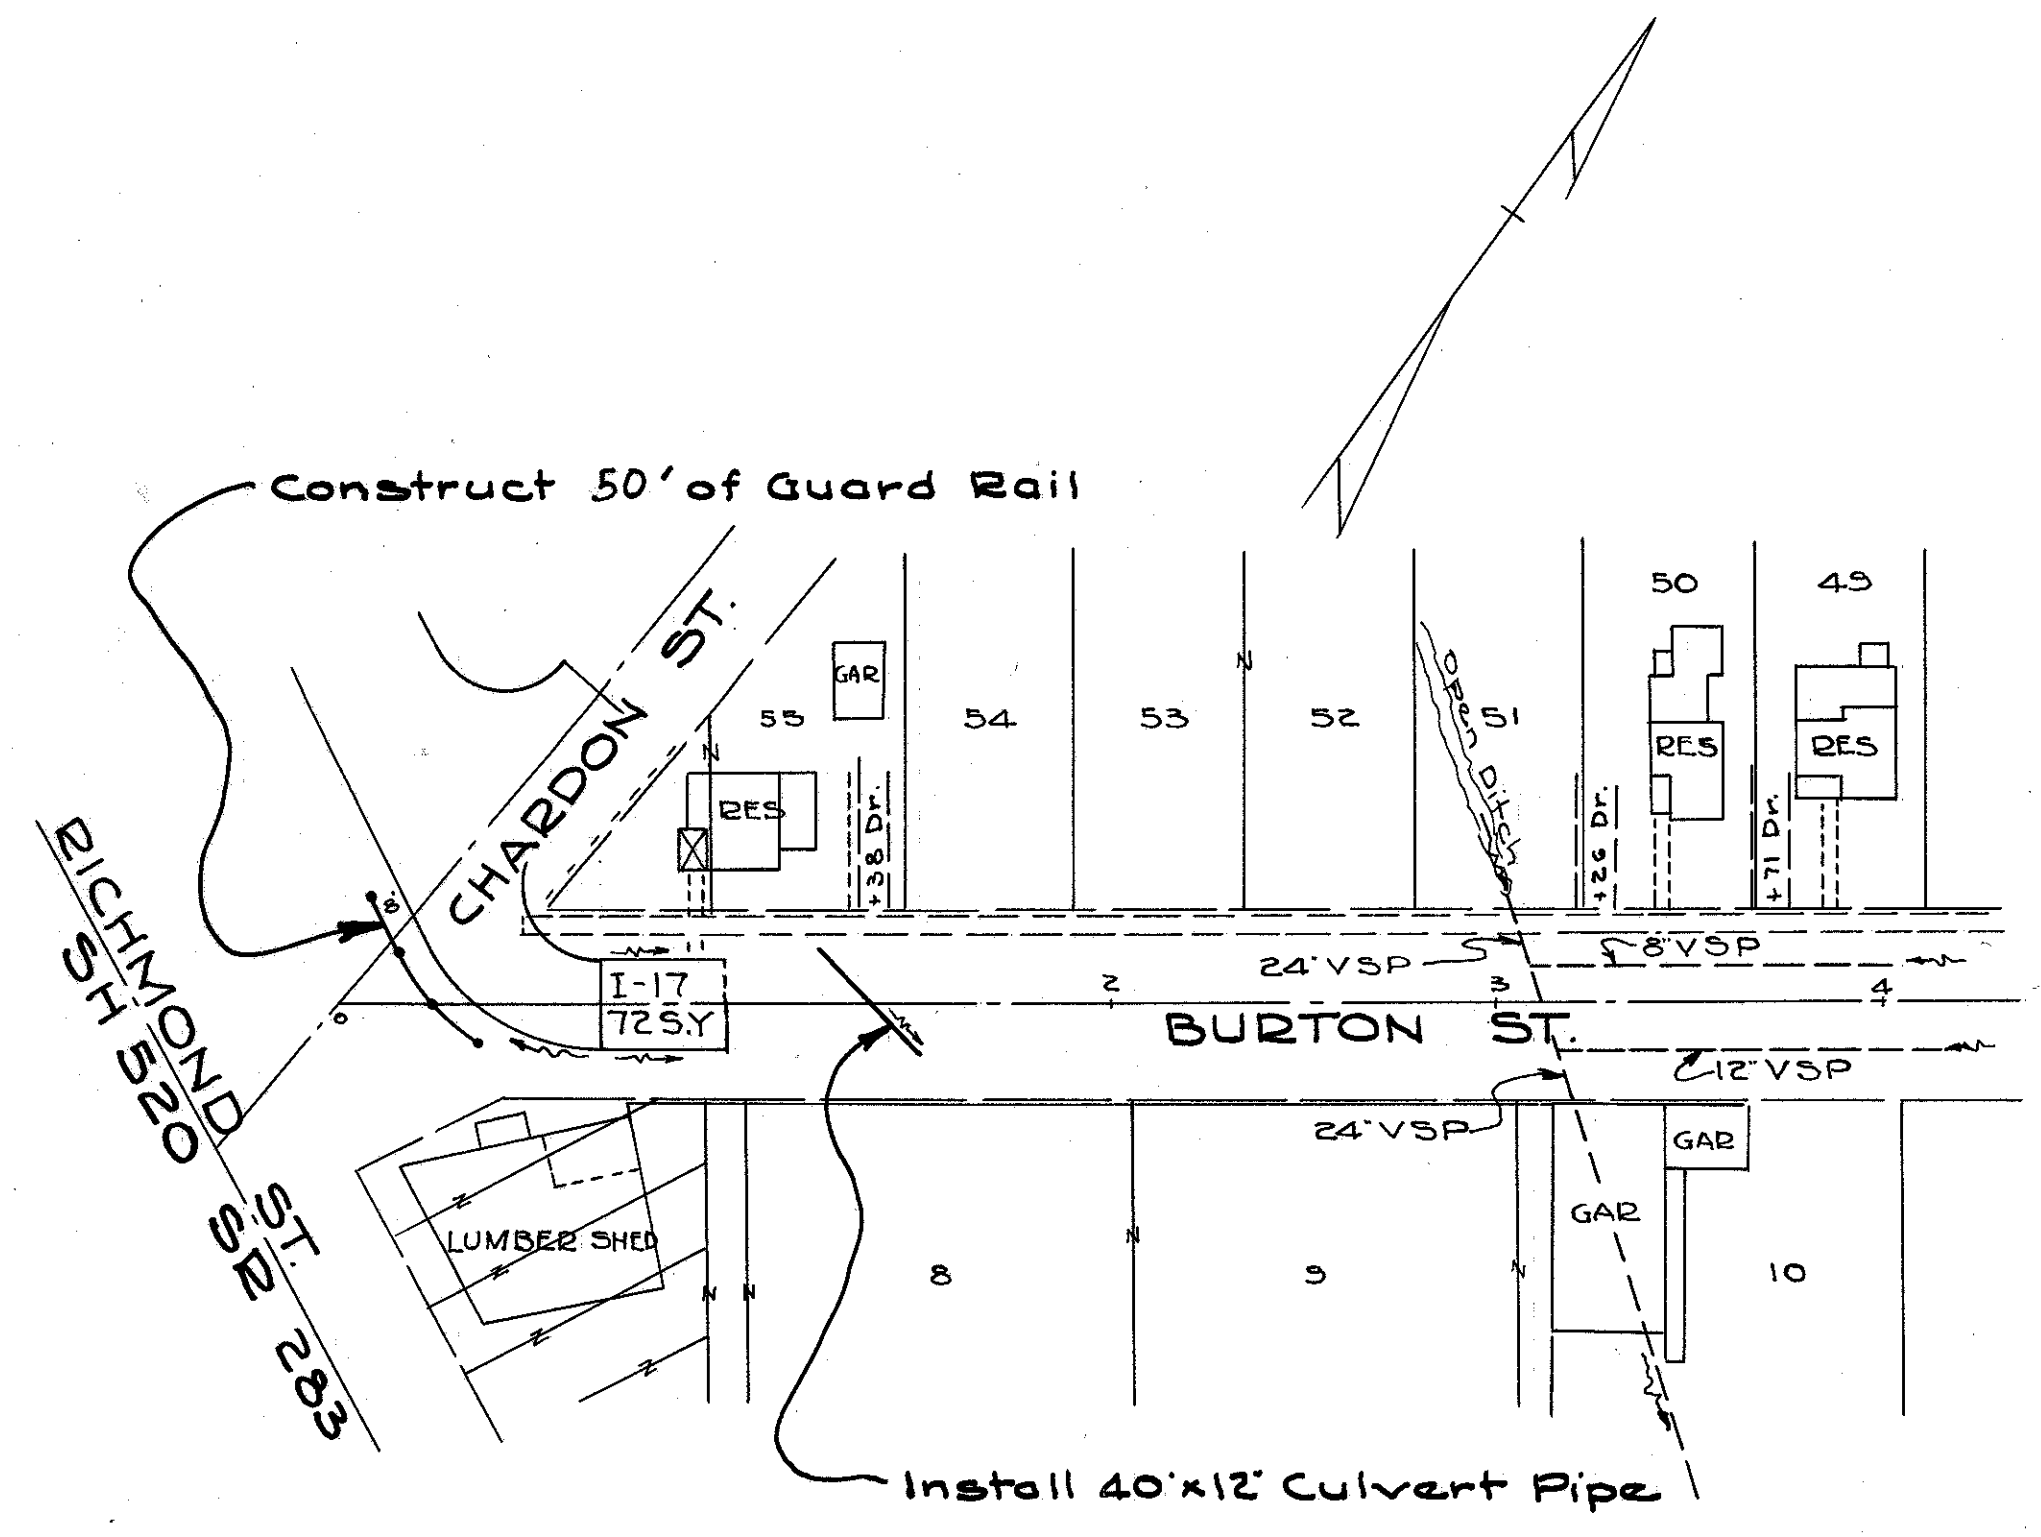

QUANTITIES

12" Pipe for Roadway Culverts	40 L.F.
Excavation - Roadway	56 C.Y.
Guard Rail	50 L.F.
3" I-17	6 C.Y.
Excavation - Culvert	8 C.Y.

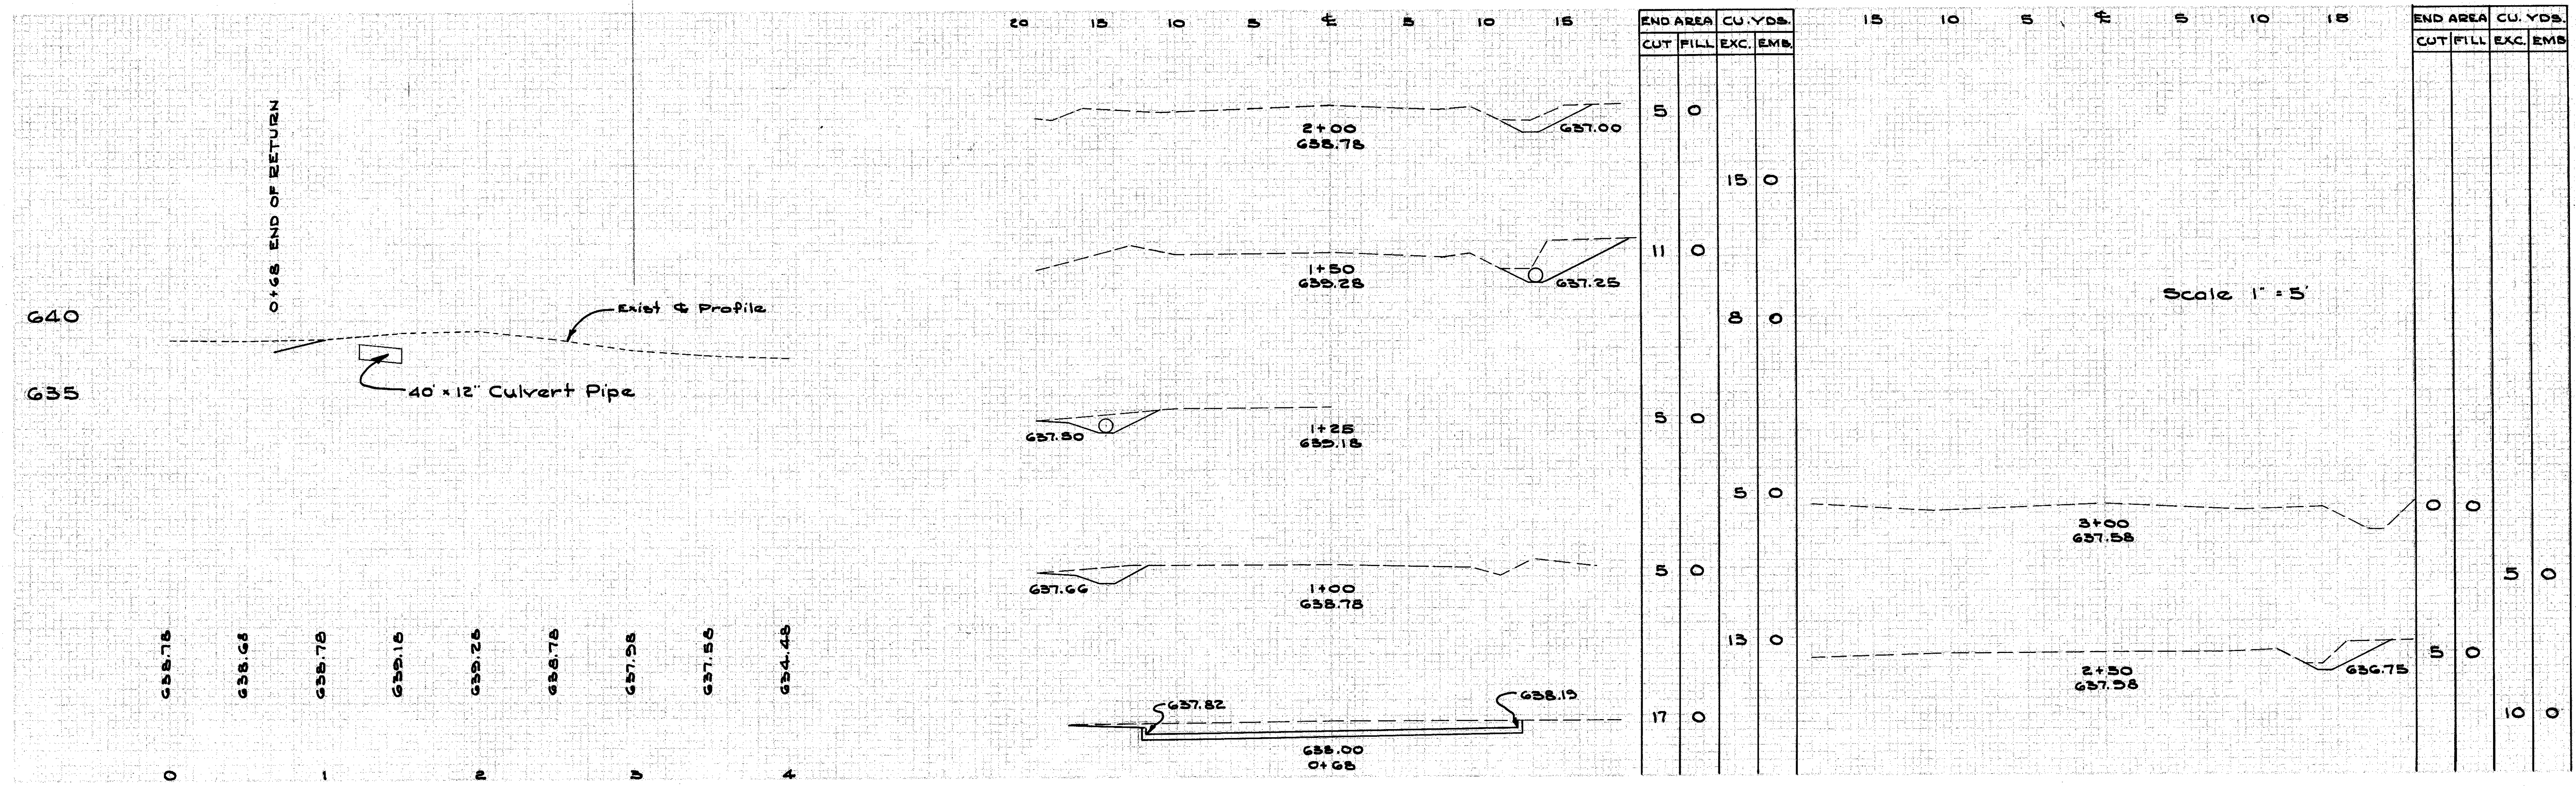

BURTON ST. APPROACH