

DETAIL - CONCRETE STEPS


STA. 6+64-RT.

SCALE 1/2" = 1'-0"


FED. RD. DIST. NO.	STATE	F.A.G.C. PROJECT	FISCAL YEAR	<div style="border: 1px solid black; border-radius: 50%; padding: 2px; width: 20px; height: 20px; display: flex; flex-direction: column; justify-content: center; align-items: center;"> 26 50 </div>
10	OHIO	FAGM-70A(1)	1941	

LAKE COUNTY
S.H. 520 SEC. PAINESVILLE (PT)
GRADE SEPARATION


QUANTITIES
Concrete Steps 26.7 L.F.

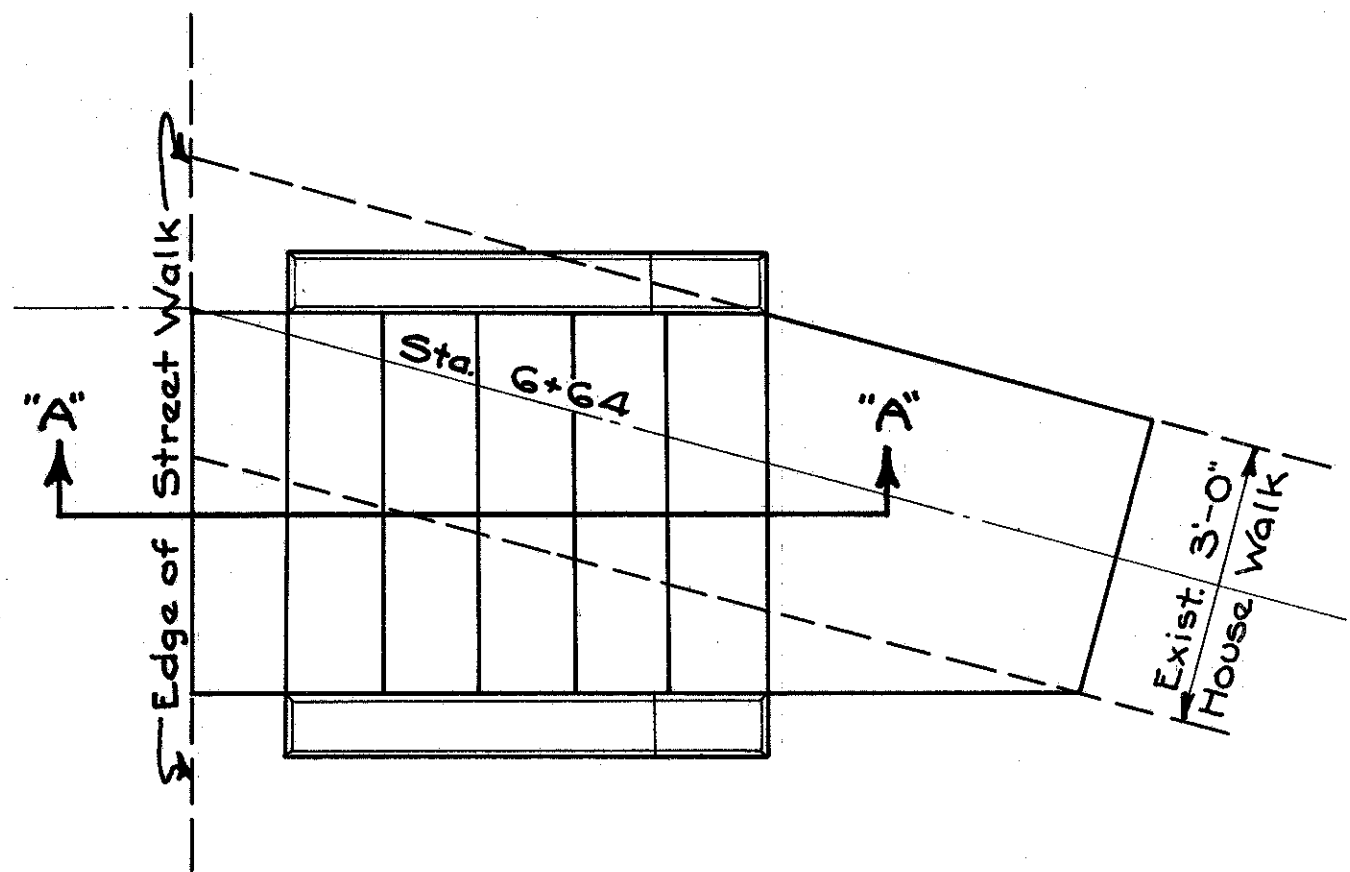

PLAN

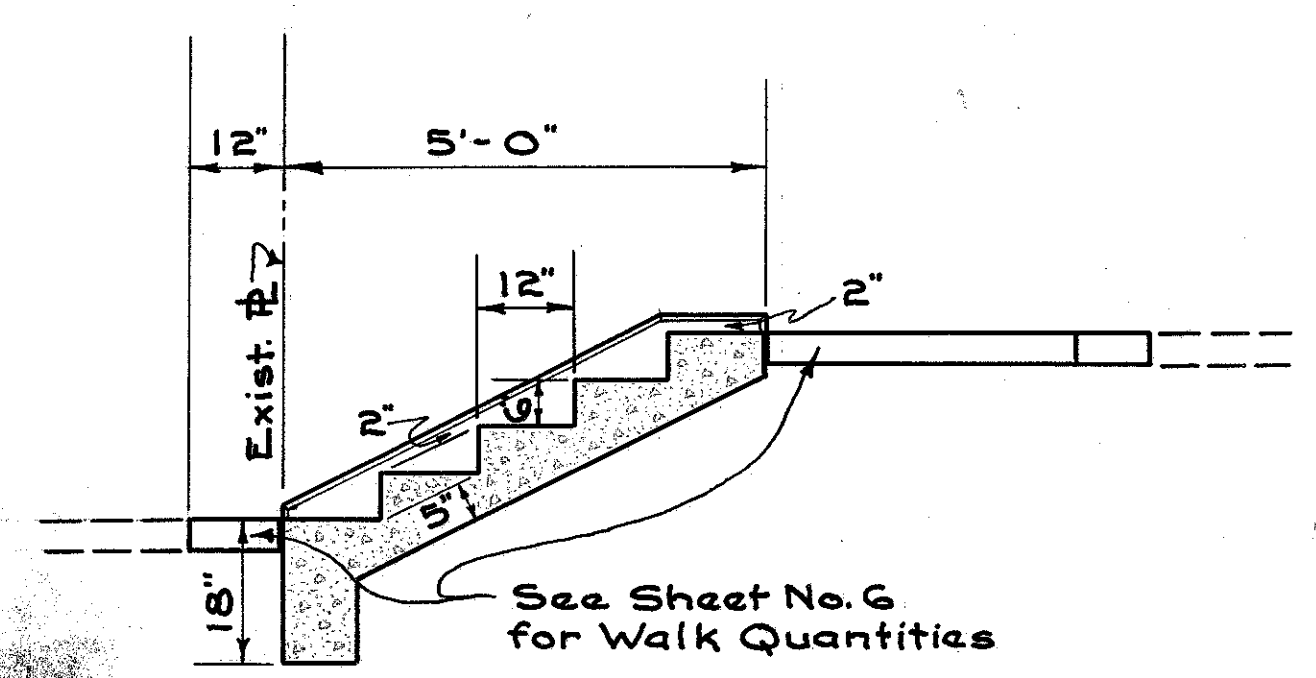

SECTION "A-A"

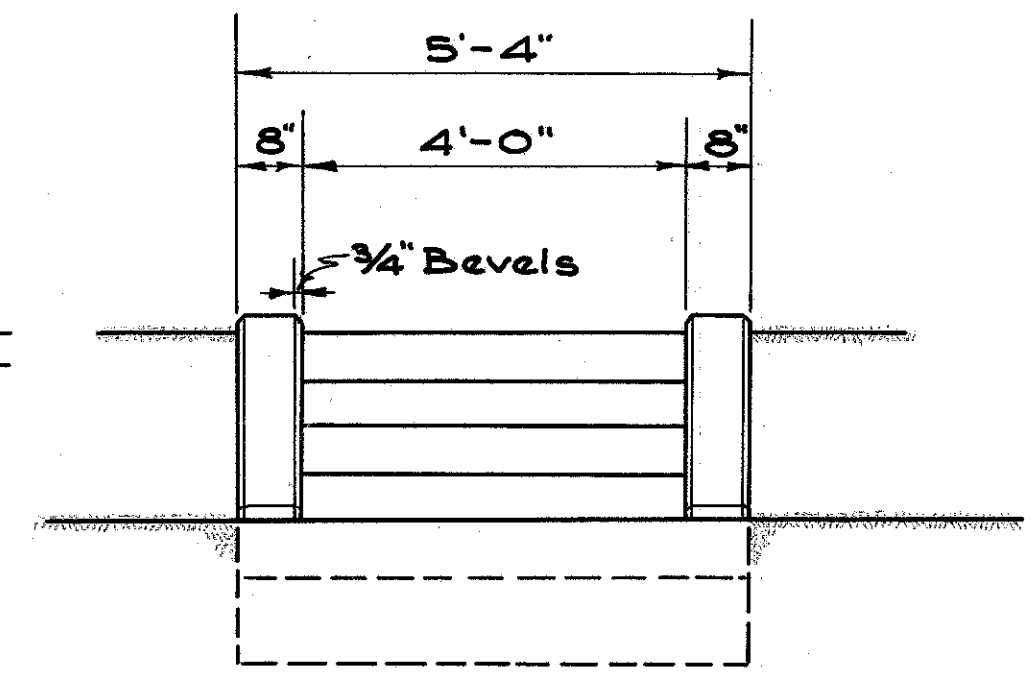

FRONT ELEV.