


LAKE COUNTY
SH 520-SEC. PAINESVILLE (PT.)
GRADE SEPARATION

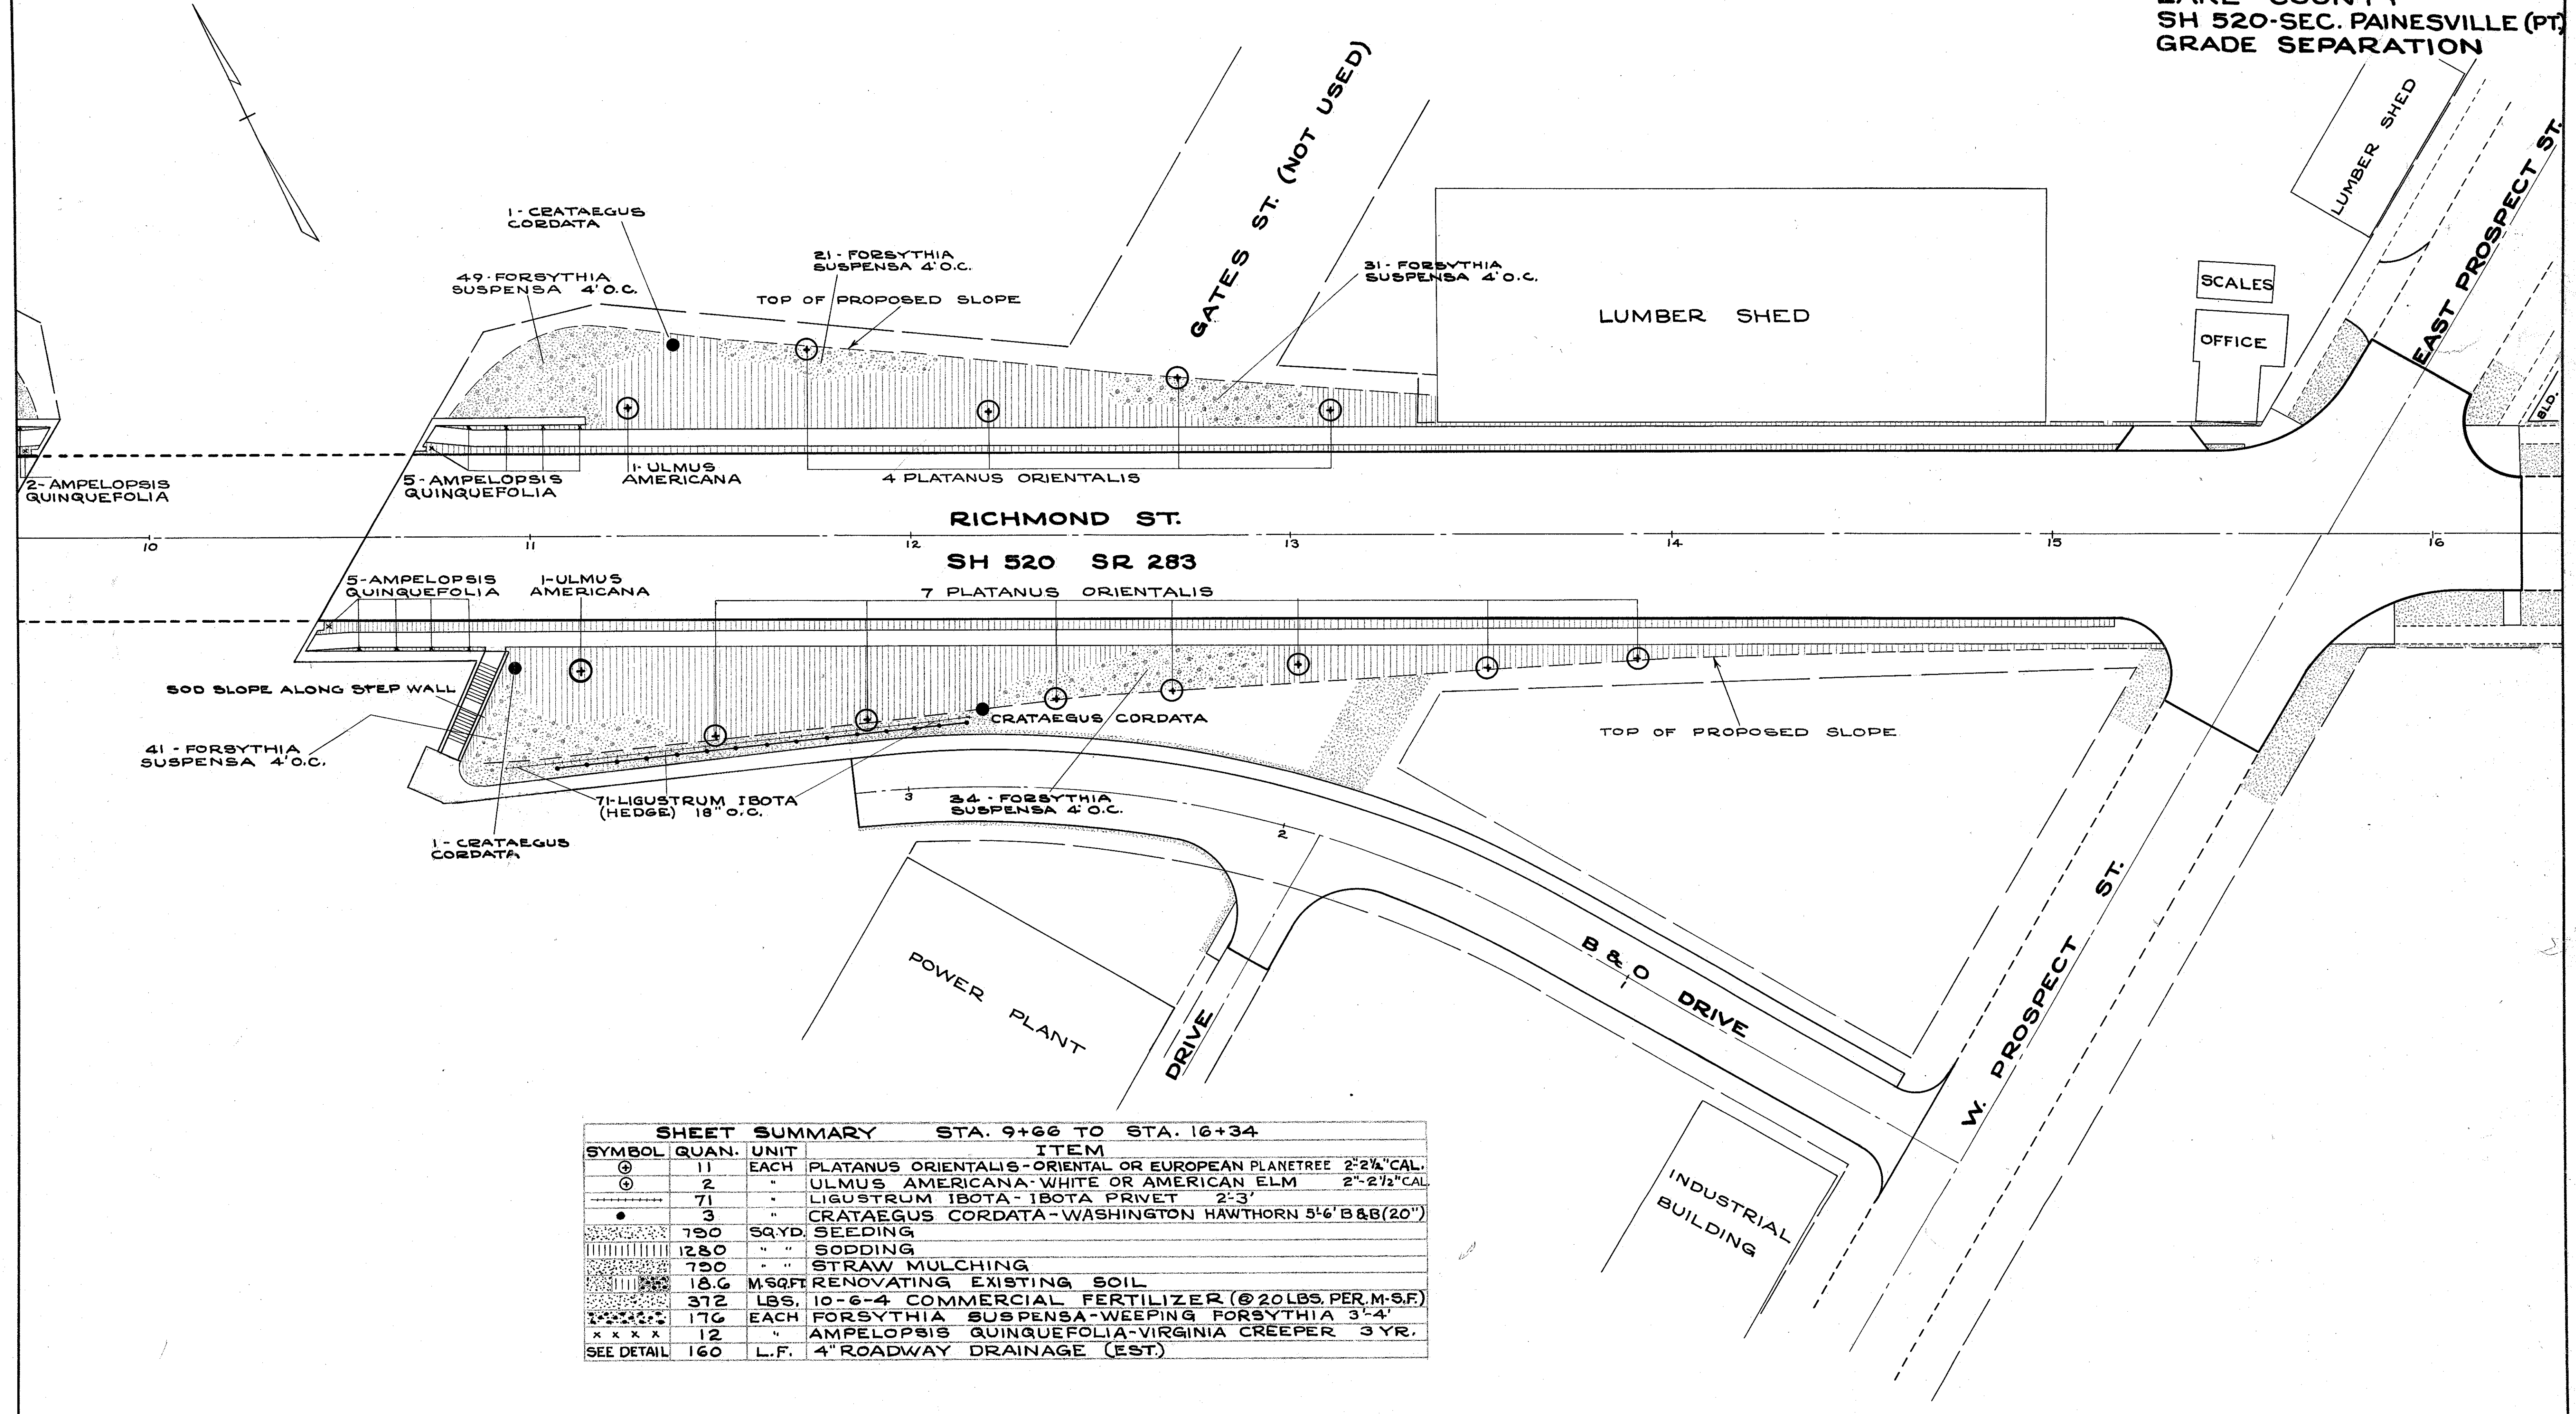

SHEET SUMMARY STA. 9+66 TO STA. 16+34

SYMBOL	QUAN.	UNIT	ITEM
⊕	11	EACH	PLATANUS ORIENTALIS-ORIENTAL OR EUROPEAN PLANETREE 2'-2 1/4" CAL.
⊙	2	"	ULMUS AMERICANA-WHITE OR AMERICAN ELM 2"-2 1/2" CAL.
— — — —	71	"	LIGUSTRUM IBOTA-IBOTA PRIVET 2'-3'
•	3	"	CRATAEGUS CORDATA-WASHINGTON HAWTHORN 5'-6' B&B(20")
▨	790	SQ.YD.	SEEDING
▩	1280	"	SODDING
▧	750	"	STRAW MULCHING
▦	18.6	MSQFT	RENOVATING EXISTING SOIL
•••••	372	LBS.	10-6-4 COMMERCIAL FERTILIZER (@ 20 LBS. PER M-S.F.)
⊕	176	EACH	FORSYTHIA SUSPENS A-WEEPING FORSYTHIA 3'-4'
x x x x	12	"	AMPELOP SIS QUINQUEFOLIA-VIRGINIA CREEPER 3 YR.
SEE DETAIL	160	L.F.	4" ROADWAY DRAINAGE (EST.)