

FED. RD. DIST. NO.	STATE	F.A.G.C. PROJECT	FISCAL YEAR	3
10	OHIO	F.A.G.M.70A(1)	194	3

LAKE COUNTY
SH. 520-SEC. PAINESVILLE (PT.)
GRADE SEPARATION





DANIEL WARNER JR. ALLOT

P.B. A' R73

LAKE SHORE LUMBER & COAL CO. INC.

LAKE SHORE LUMBER & COAL CO. INC.

1-STORY FR. CARPENTER SHOP

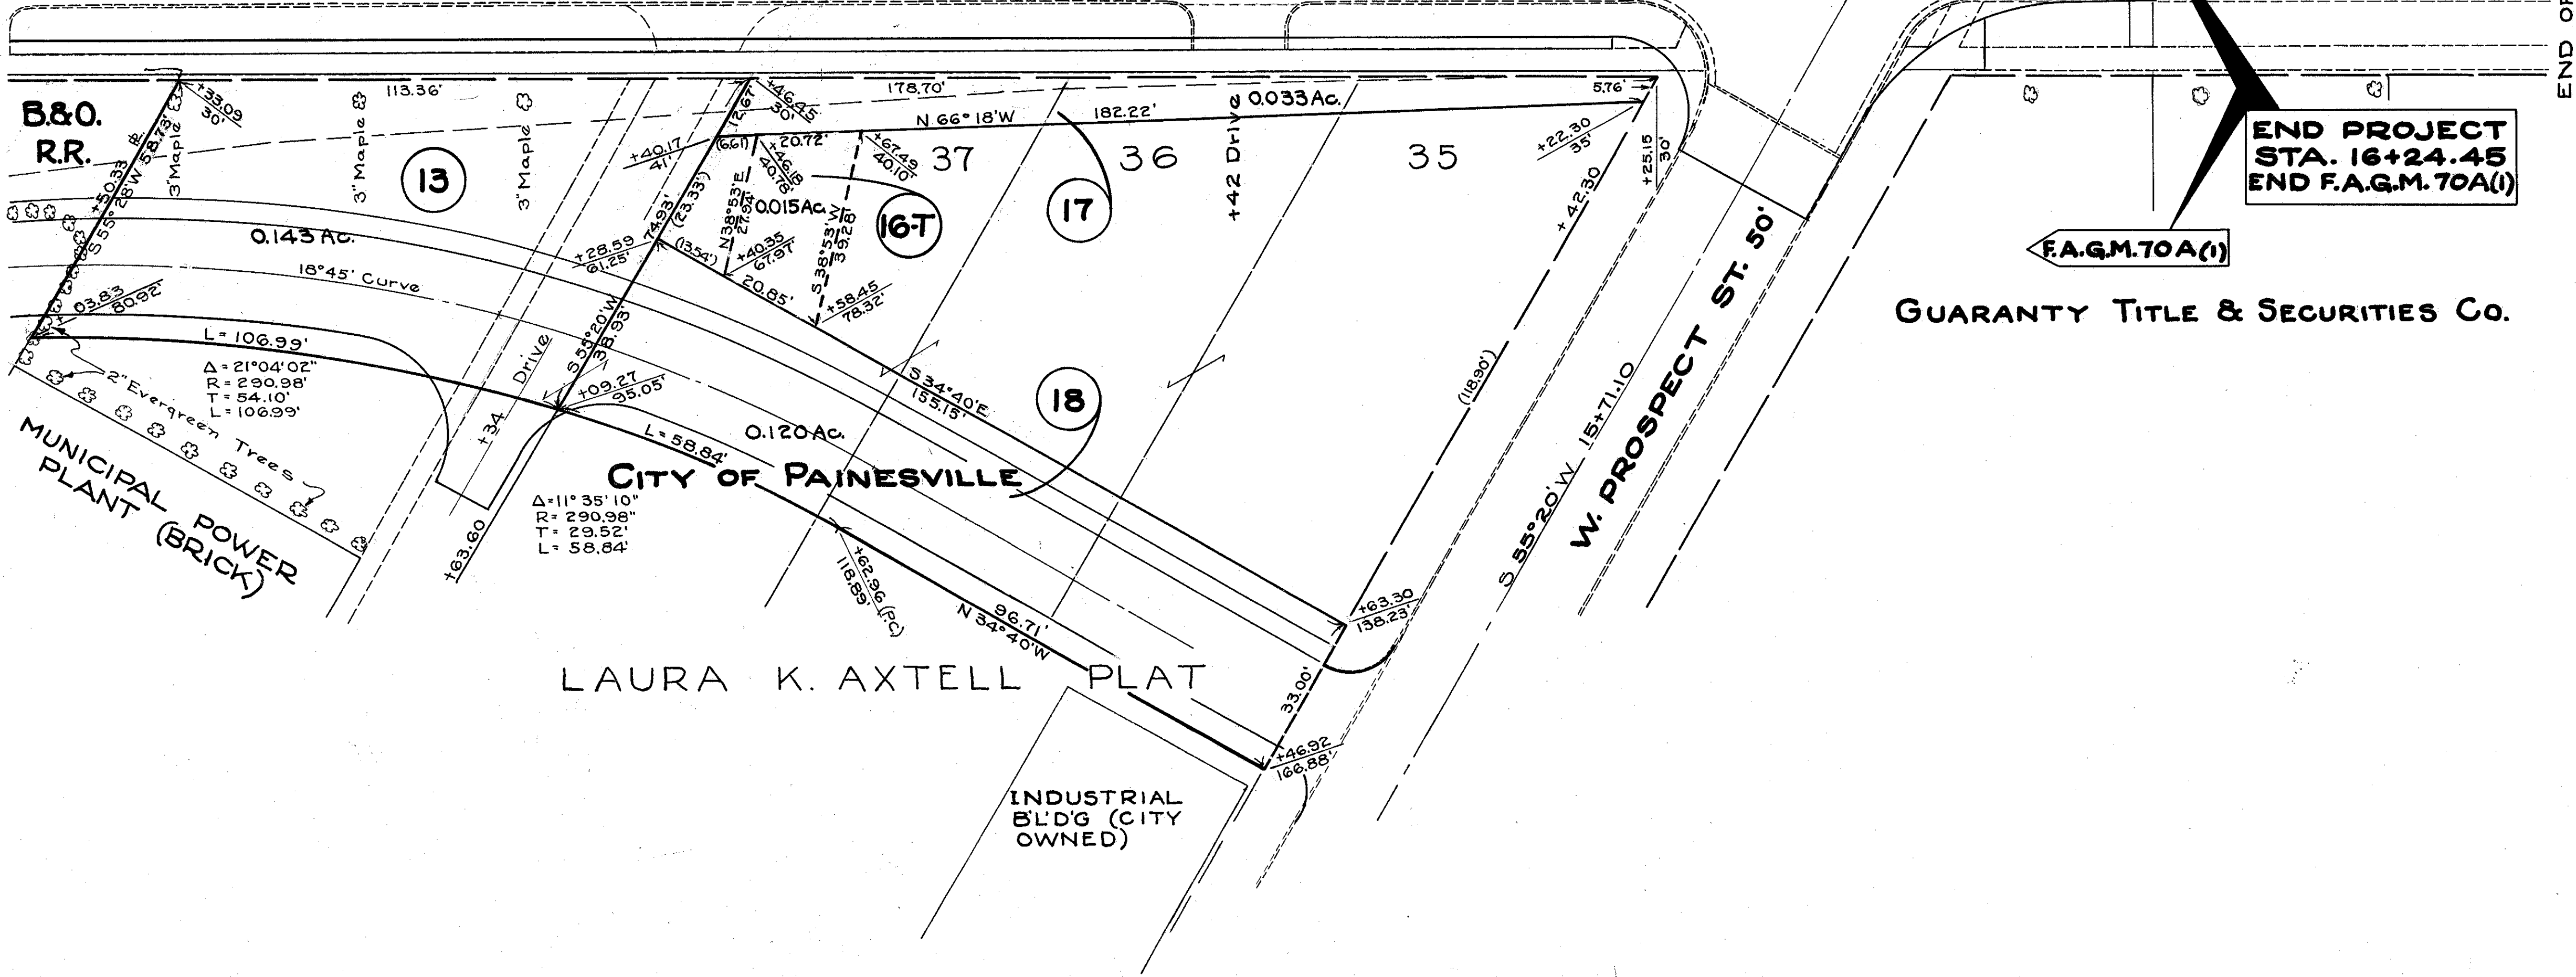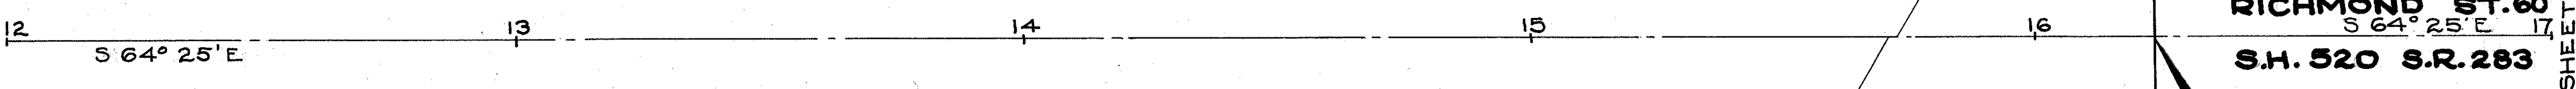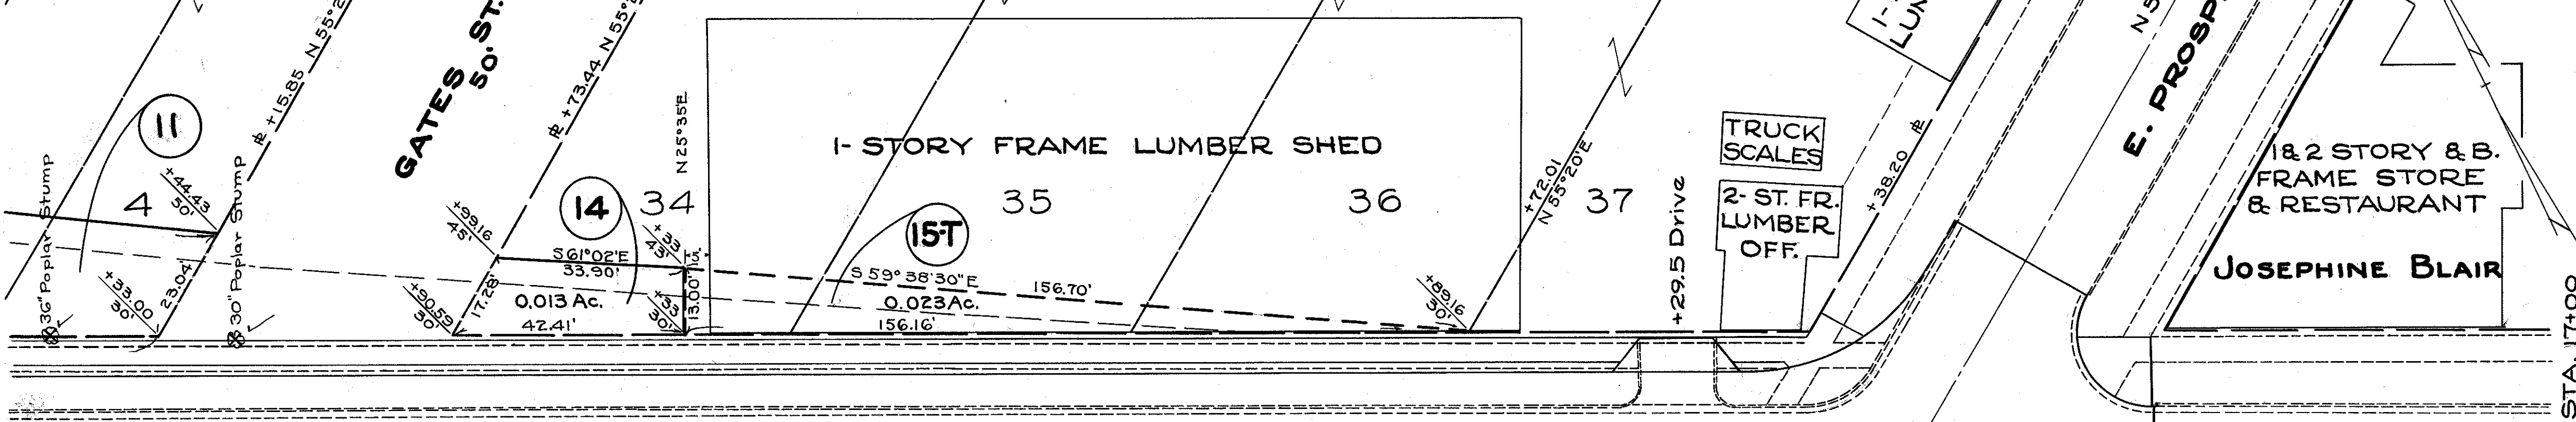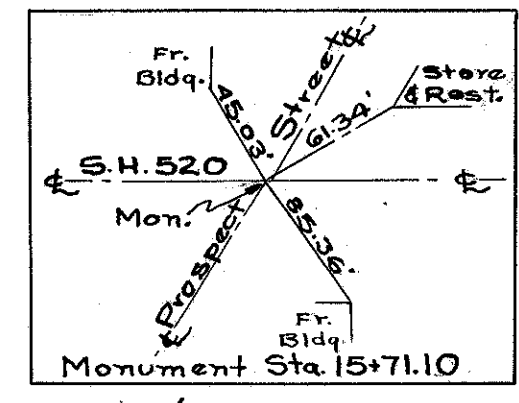

GUARANTY TITLE & SECURITIES CO.