
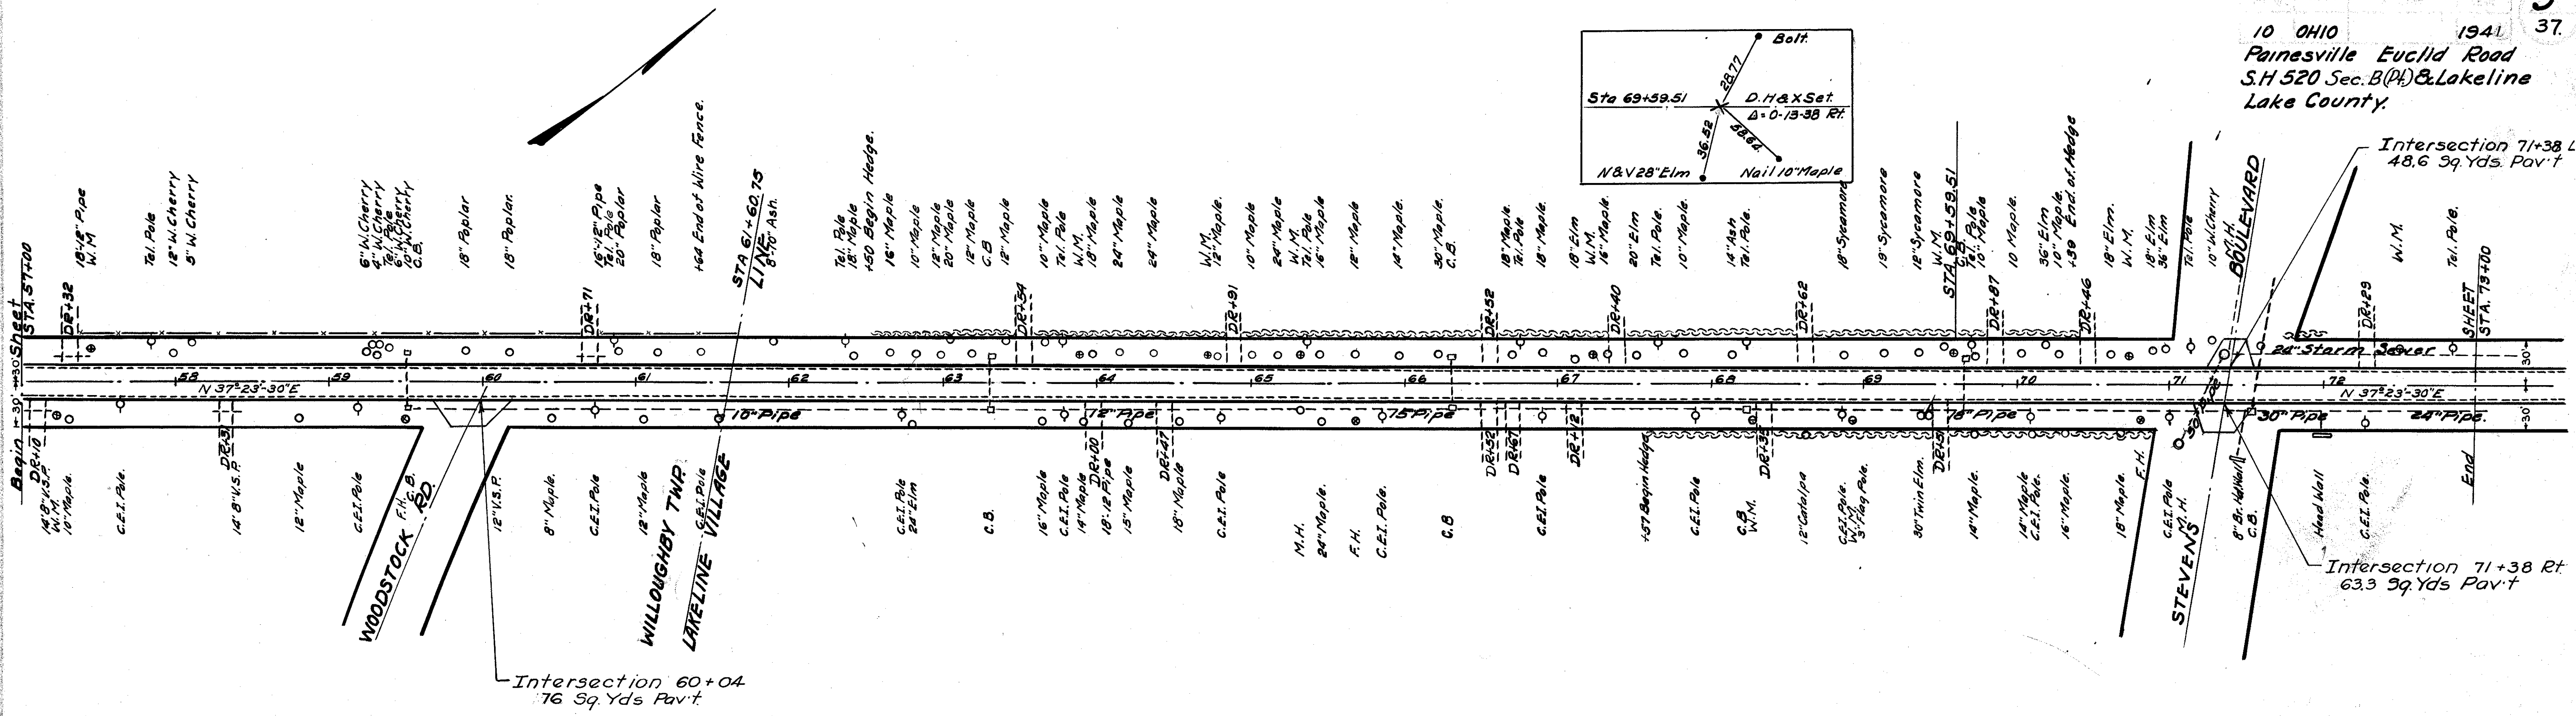


10 OHIO 1941 37  
Painesville Euclid Road  
S.H 520 Sec. B (Pl) & Lakeline  
Lake County

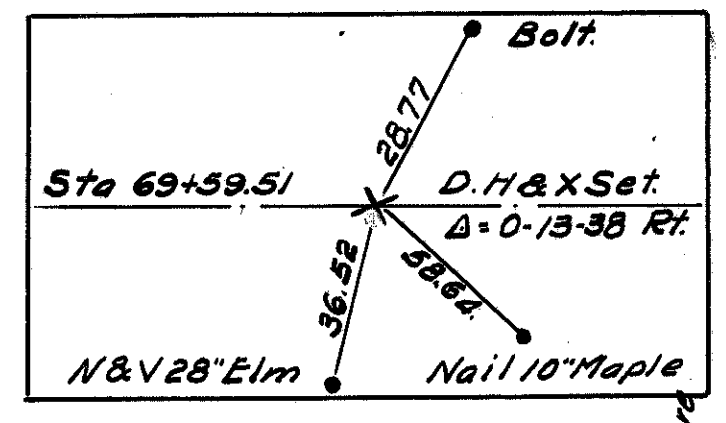

Intersection 60+04  
76 Sq. Yds Pav't


Intersection 71+38 Rt.  
63.3 Sq. Yds Pav't

Intersection 71+38 Lt.  
48.6 Sq. Yds Pav't

B.M. No 8 SPIKE IN S.W. ROOT 18" MAP  
LEFT OF STA 63+97 EL. 618.846

B.M. No 9 X ON PARAPET WALL  
RT. OF STA. 72+0 EL. 619.201

Table of elevations for stations 57 through 73, showing ground and proposed elevations.

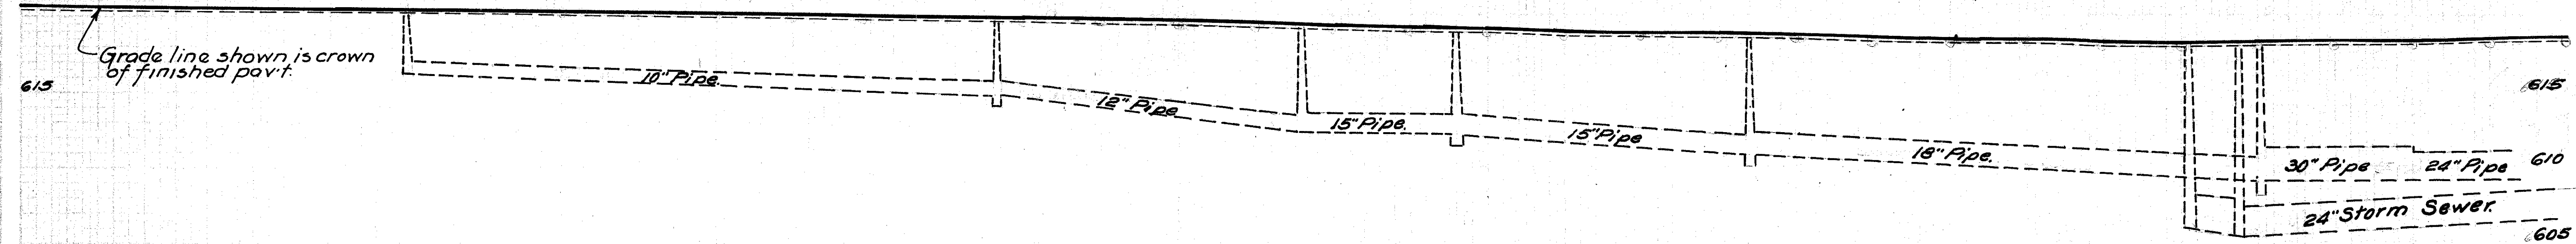

EXCAVATION 66 CU.YD  
EMBANKMENT 155 CU.YD  
EMBANKMENT+20% 186 CU.YD

Table of elevations for stations 44 through 27, showing ground and proposed elevations.

STA. 57+00 TO STA 73+00