

SOUTH

NORTH

END AREA CU YD	Cut	Fill	Out	Fill
7	2			
	2	1		
	4	2		
	2	1		
	2	15		
	2	9		
	2	7	35	
	2	10		
	2	5		
	2	3		
	2	1	7	7
	2	2	5	4

Excavation..... 47 Cu.Yds.  
 Embankment..... 163 Cu.Yds.  
 Embankment + 20%..... 196 Cu.Yds.

10 OHIO 194-1  
 Painesville Euclid Road  
 S.H.520 Sec. B(Pt.) & Lakeline  
 Lake County

12  
37

40

30

20

10

0


10

20

30

40

50

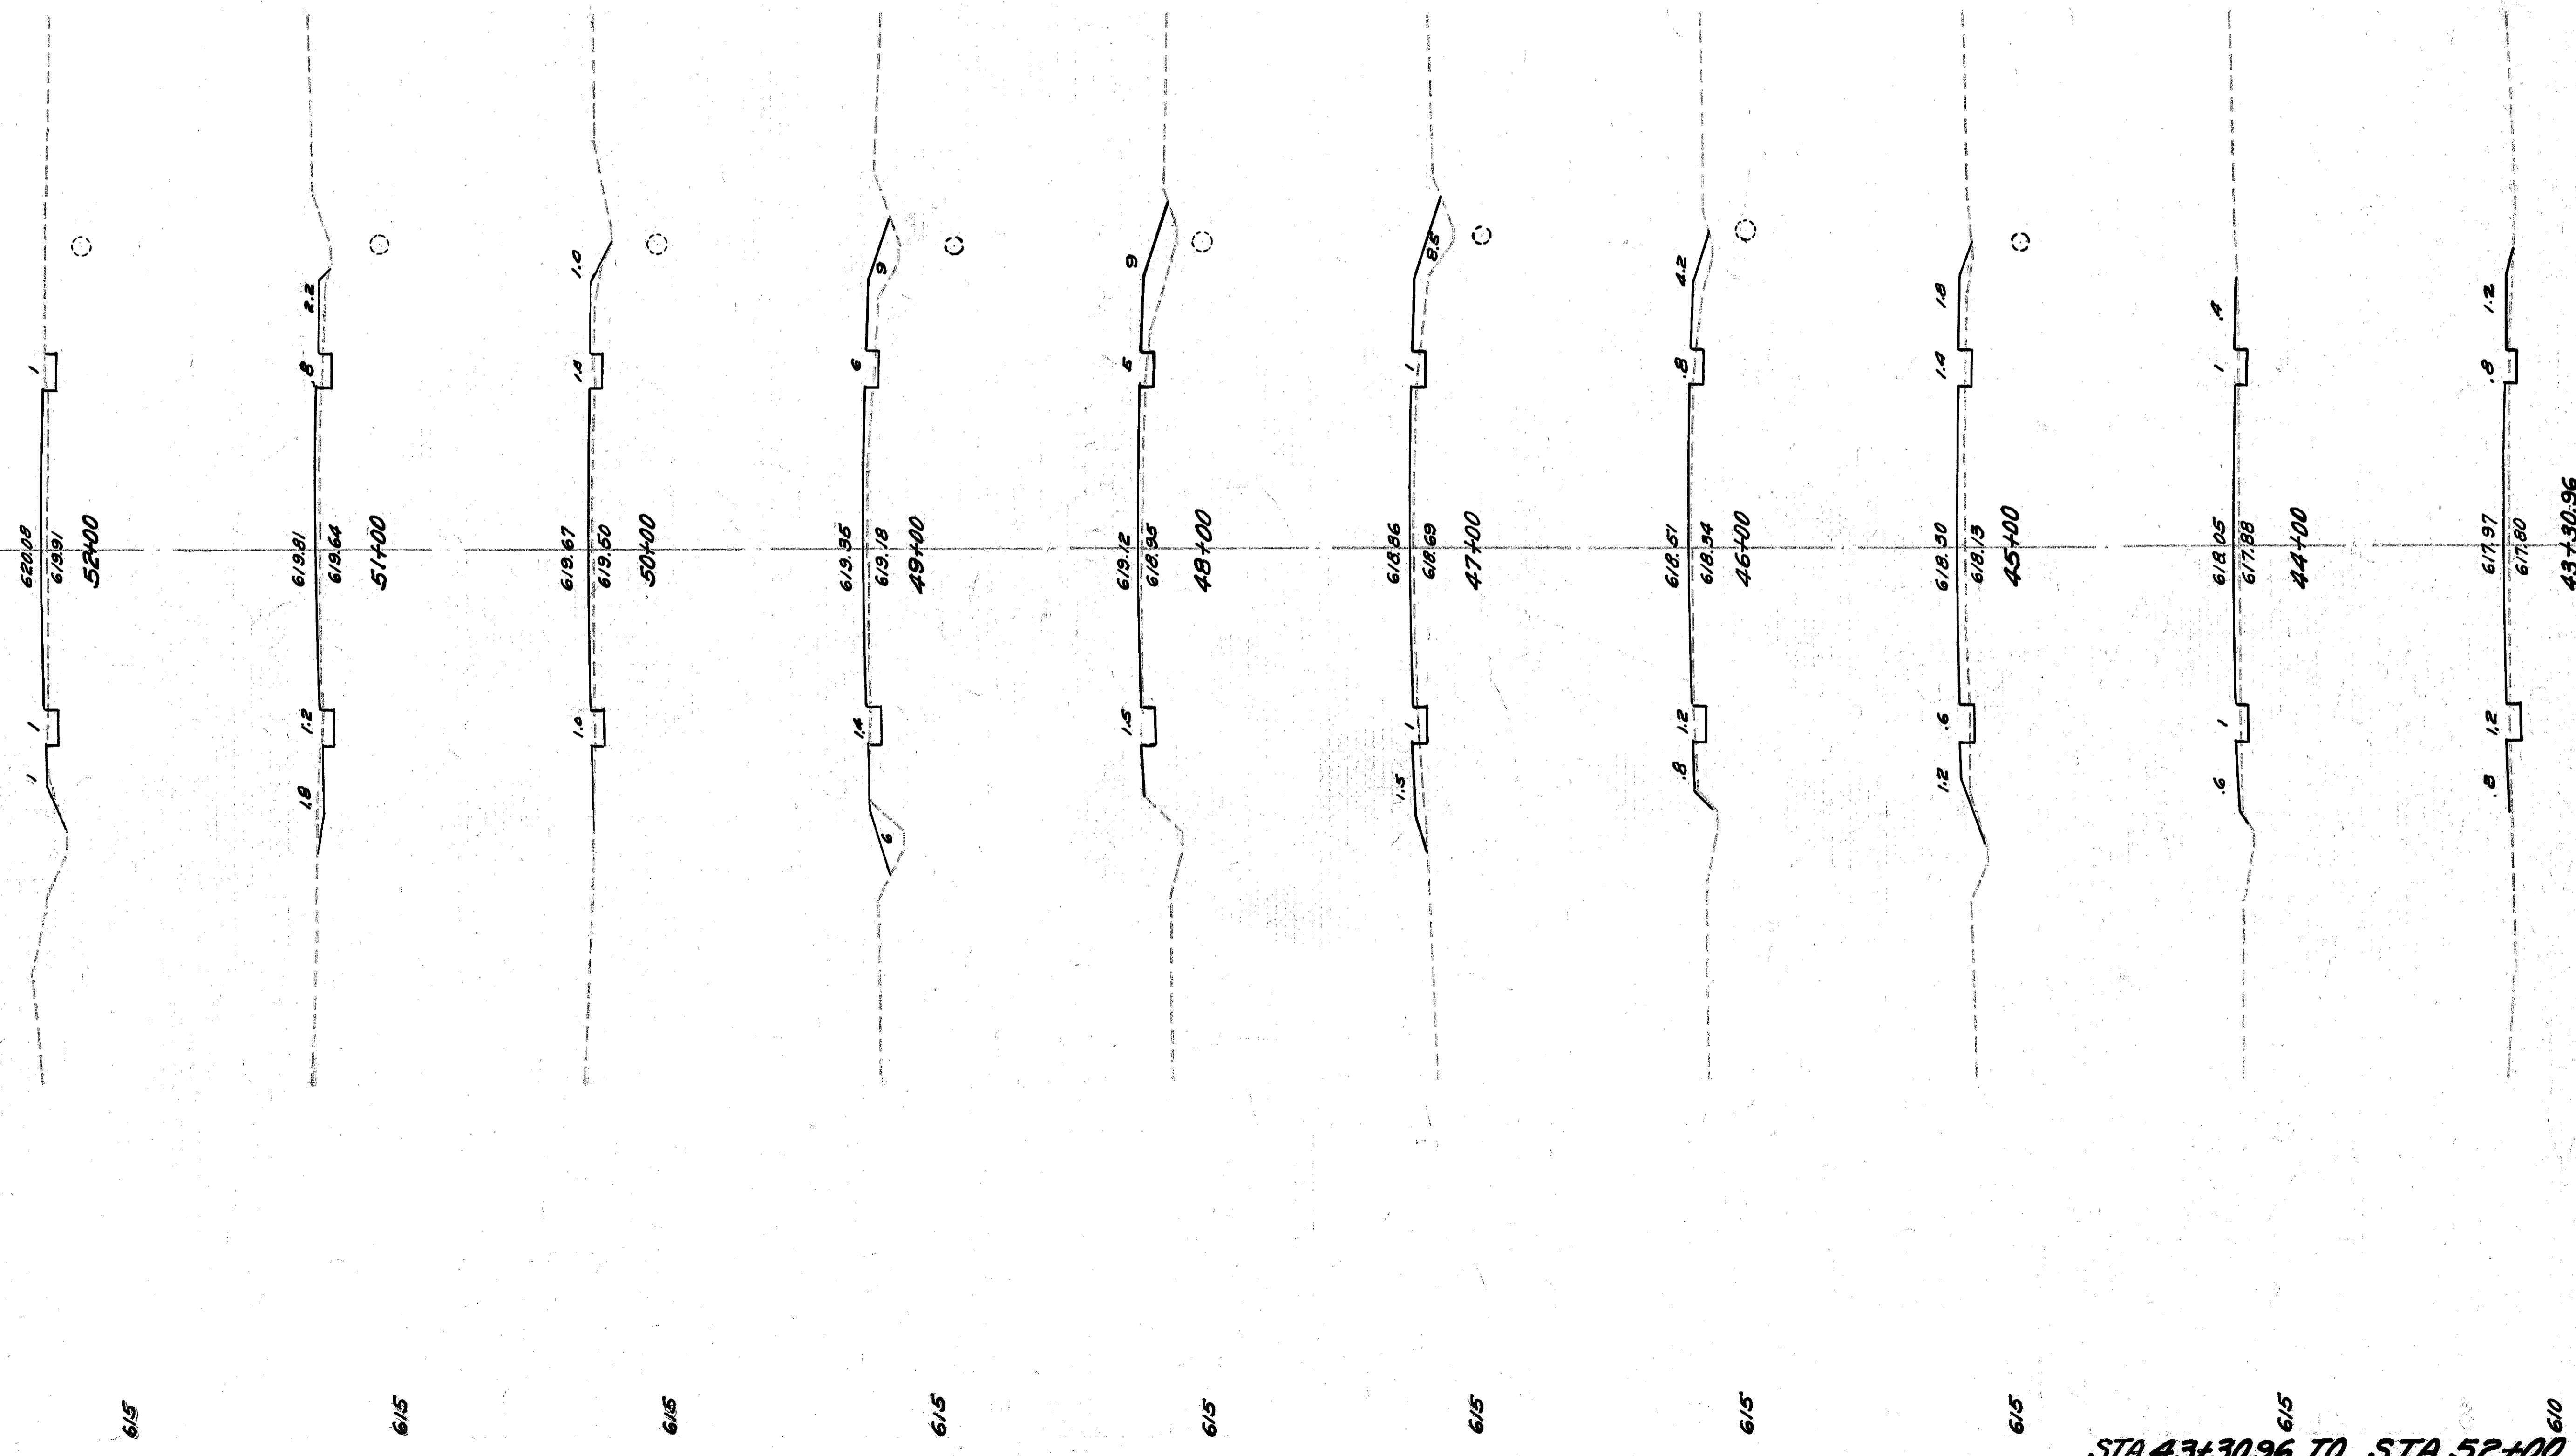

6/5

6/5

6/5

6/5

6/5

6/5

6/5

6/5

6/5

6/0

STA. 43+30.96 TO STA 52+00

40

30

20

10

0

10

20

30

40

50