


NORTH SOUTH

7	17	7	9	7	15	7	11	7	7	7	6	7	4	7	4	7	2	7	0	7	0
2	1	2	4	2	4	2	4	2	2	2	2	2	1	2	1	2	1	2	0	2	0
END AREA CU. YD Cut Fill Cut Fill																					

10 OHIO 1941 15 37
 Painesville Euclid Road
 S.H. 520 Sec. B. (Pt.) & Lakeline
 Lake County

Excavation 70 Cu. Yds
 Embankment 46 Cu. Yds
 Embankment + 20% 55 Cu. Yds

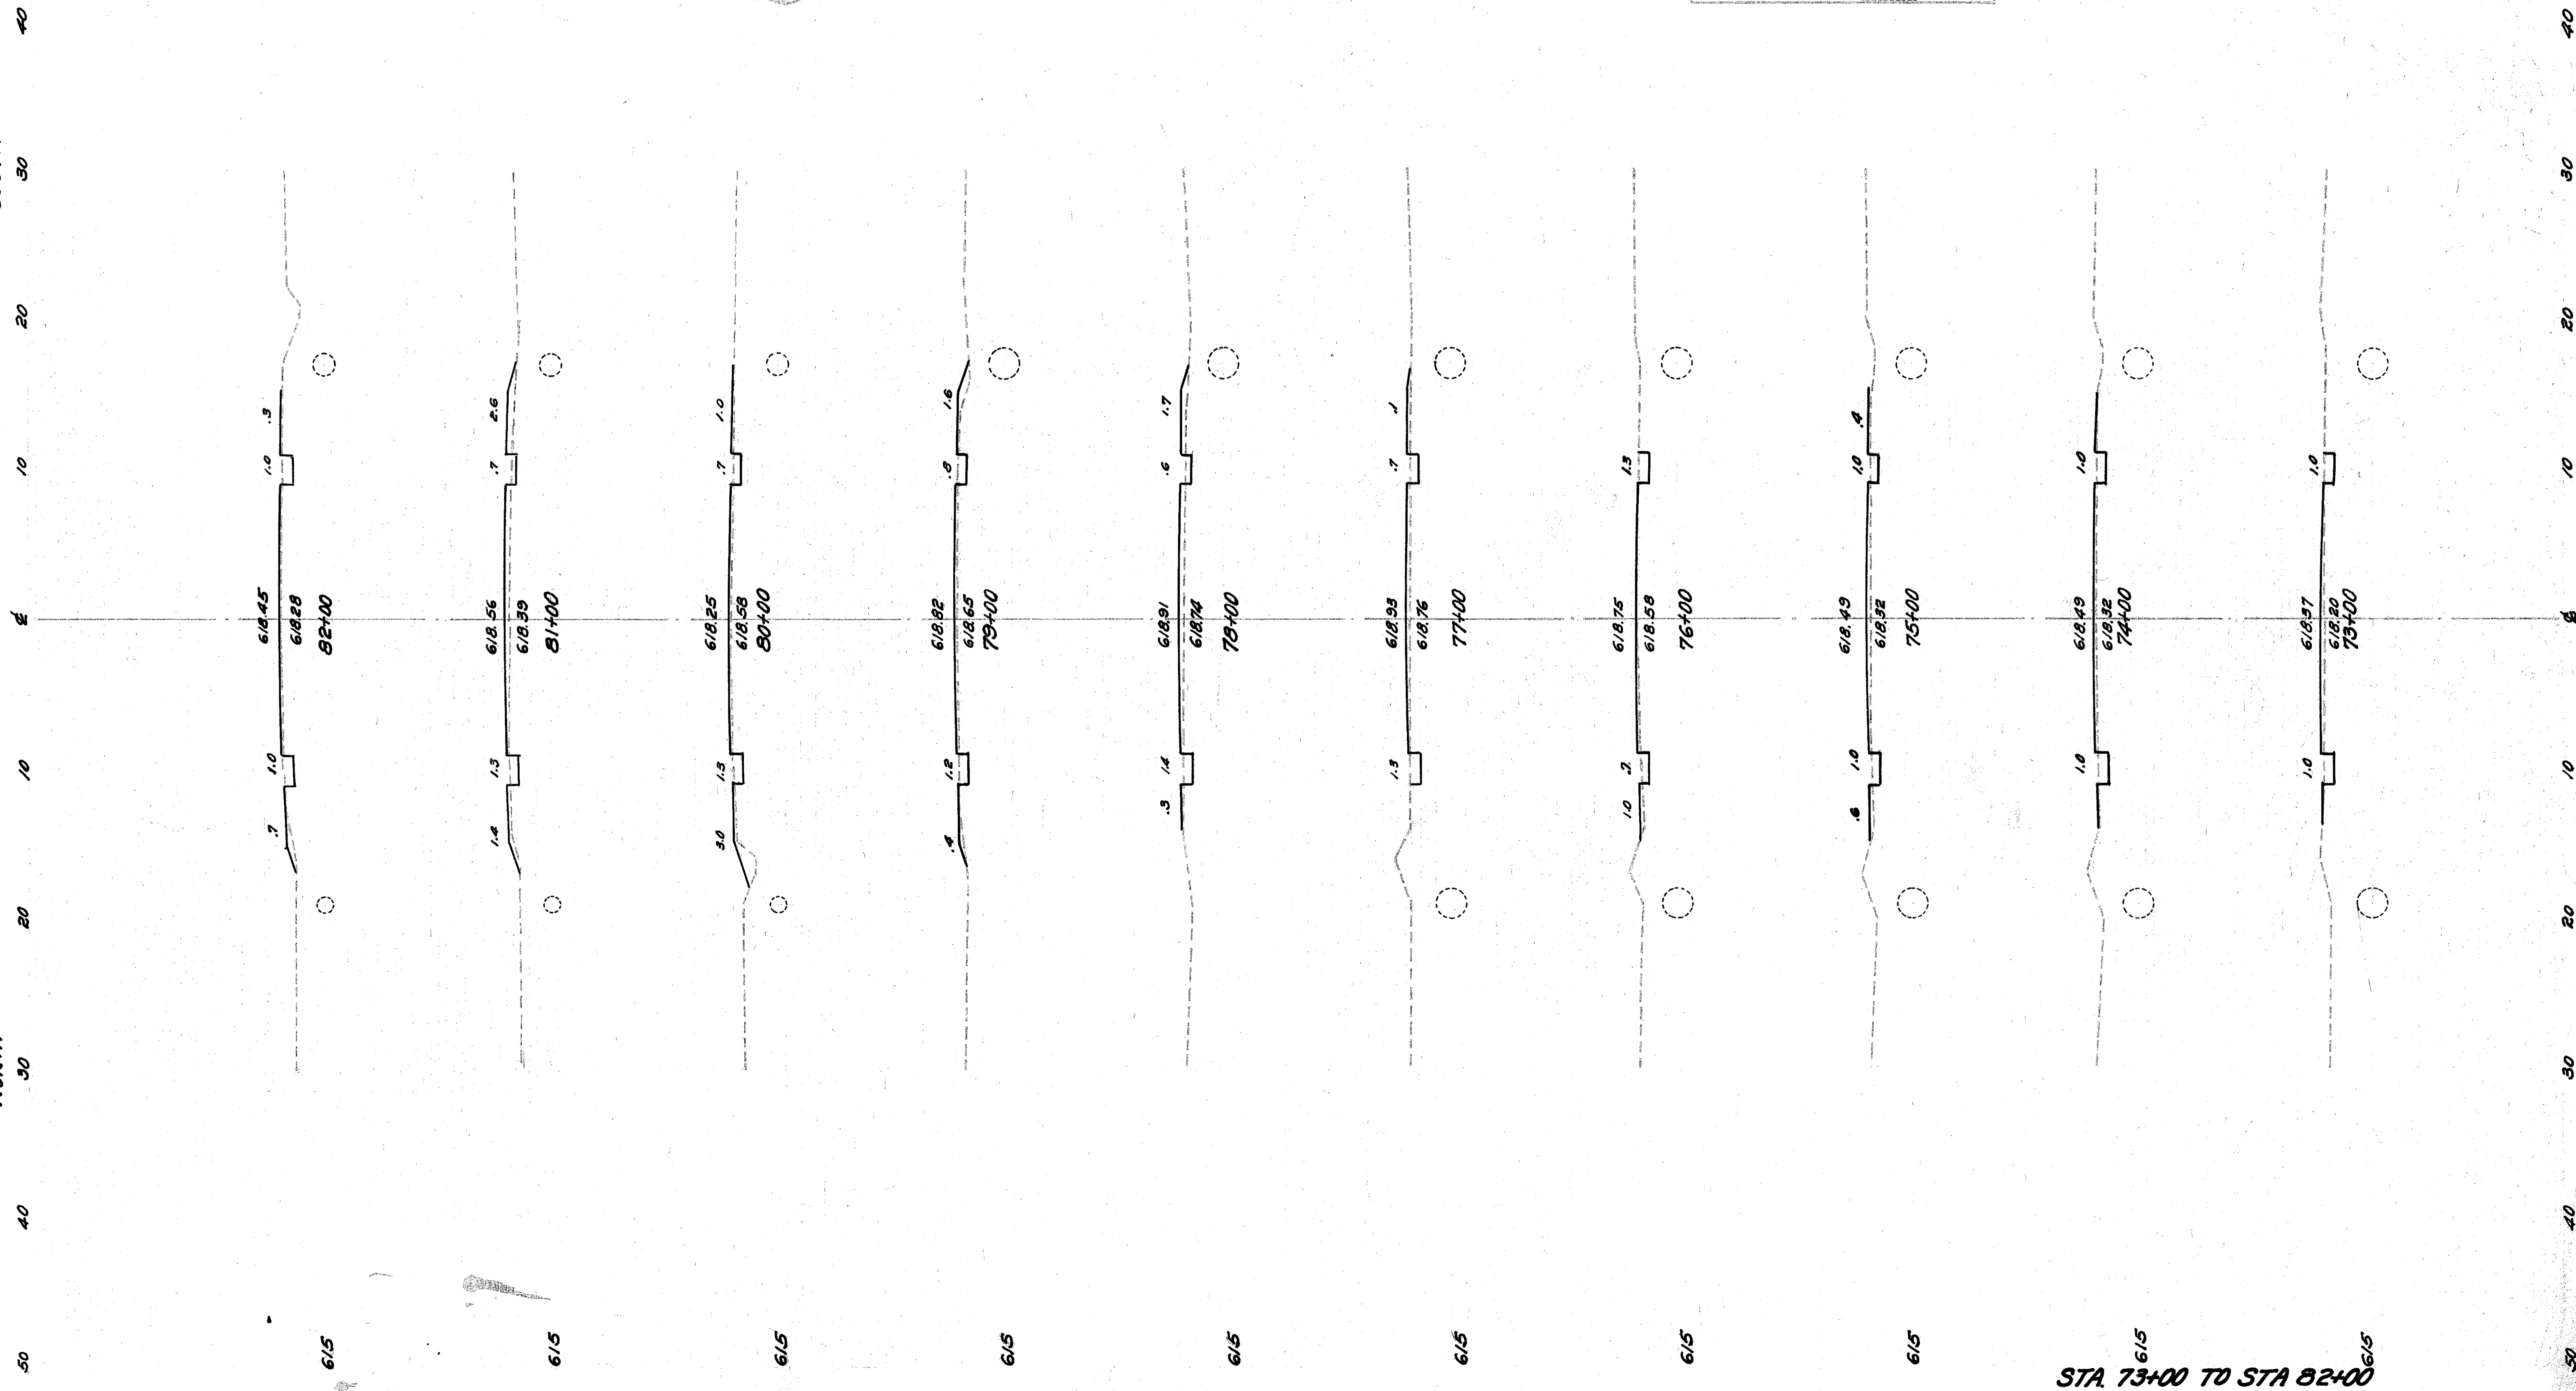

6/15 6/15
 STA. 73+00 TO STA. 82+00