

50
END AREA CUYD
Cut Fill Cut Fill

40

SOUTH

30

20

10

0

10

20

NORTH

30

40

50

20 35

2 11

7 31

2 6

7 17

2 3

7 9

2 2

7 18


2 8

41

10 OHIO 1941
Painesville Euclid Road
S.H.520 Sec. B (Pt.) & Lakeline
Lake County

16
37

Excavation..... 120 Cu.Yds.
Embankment..... 397 Cu.Yds.
Embankment +20%..... 476 Cu.Yds.

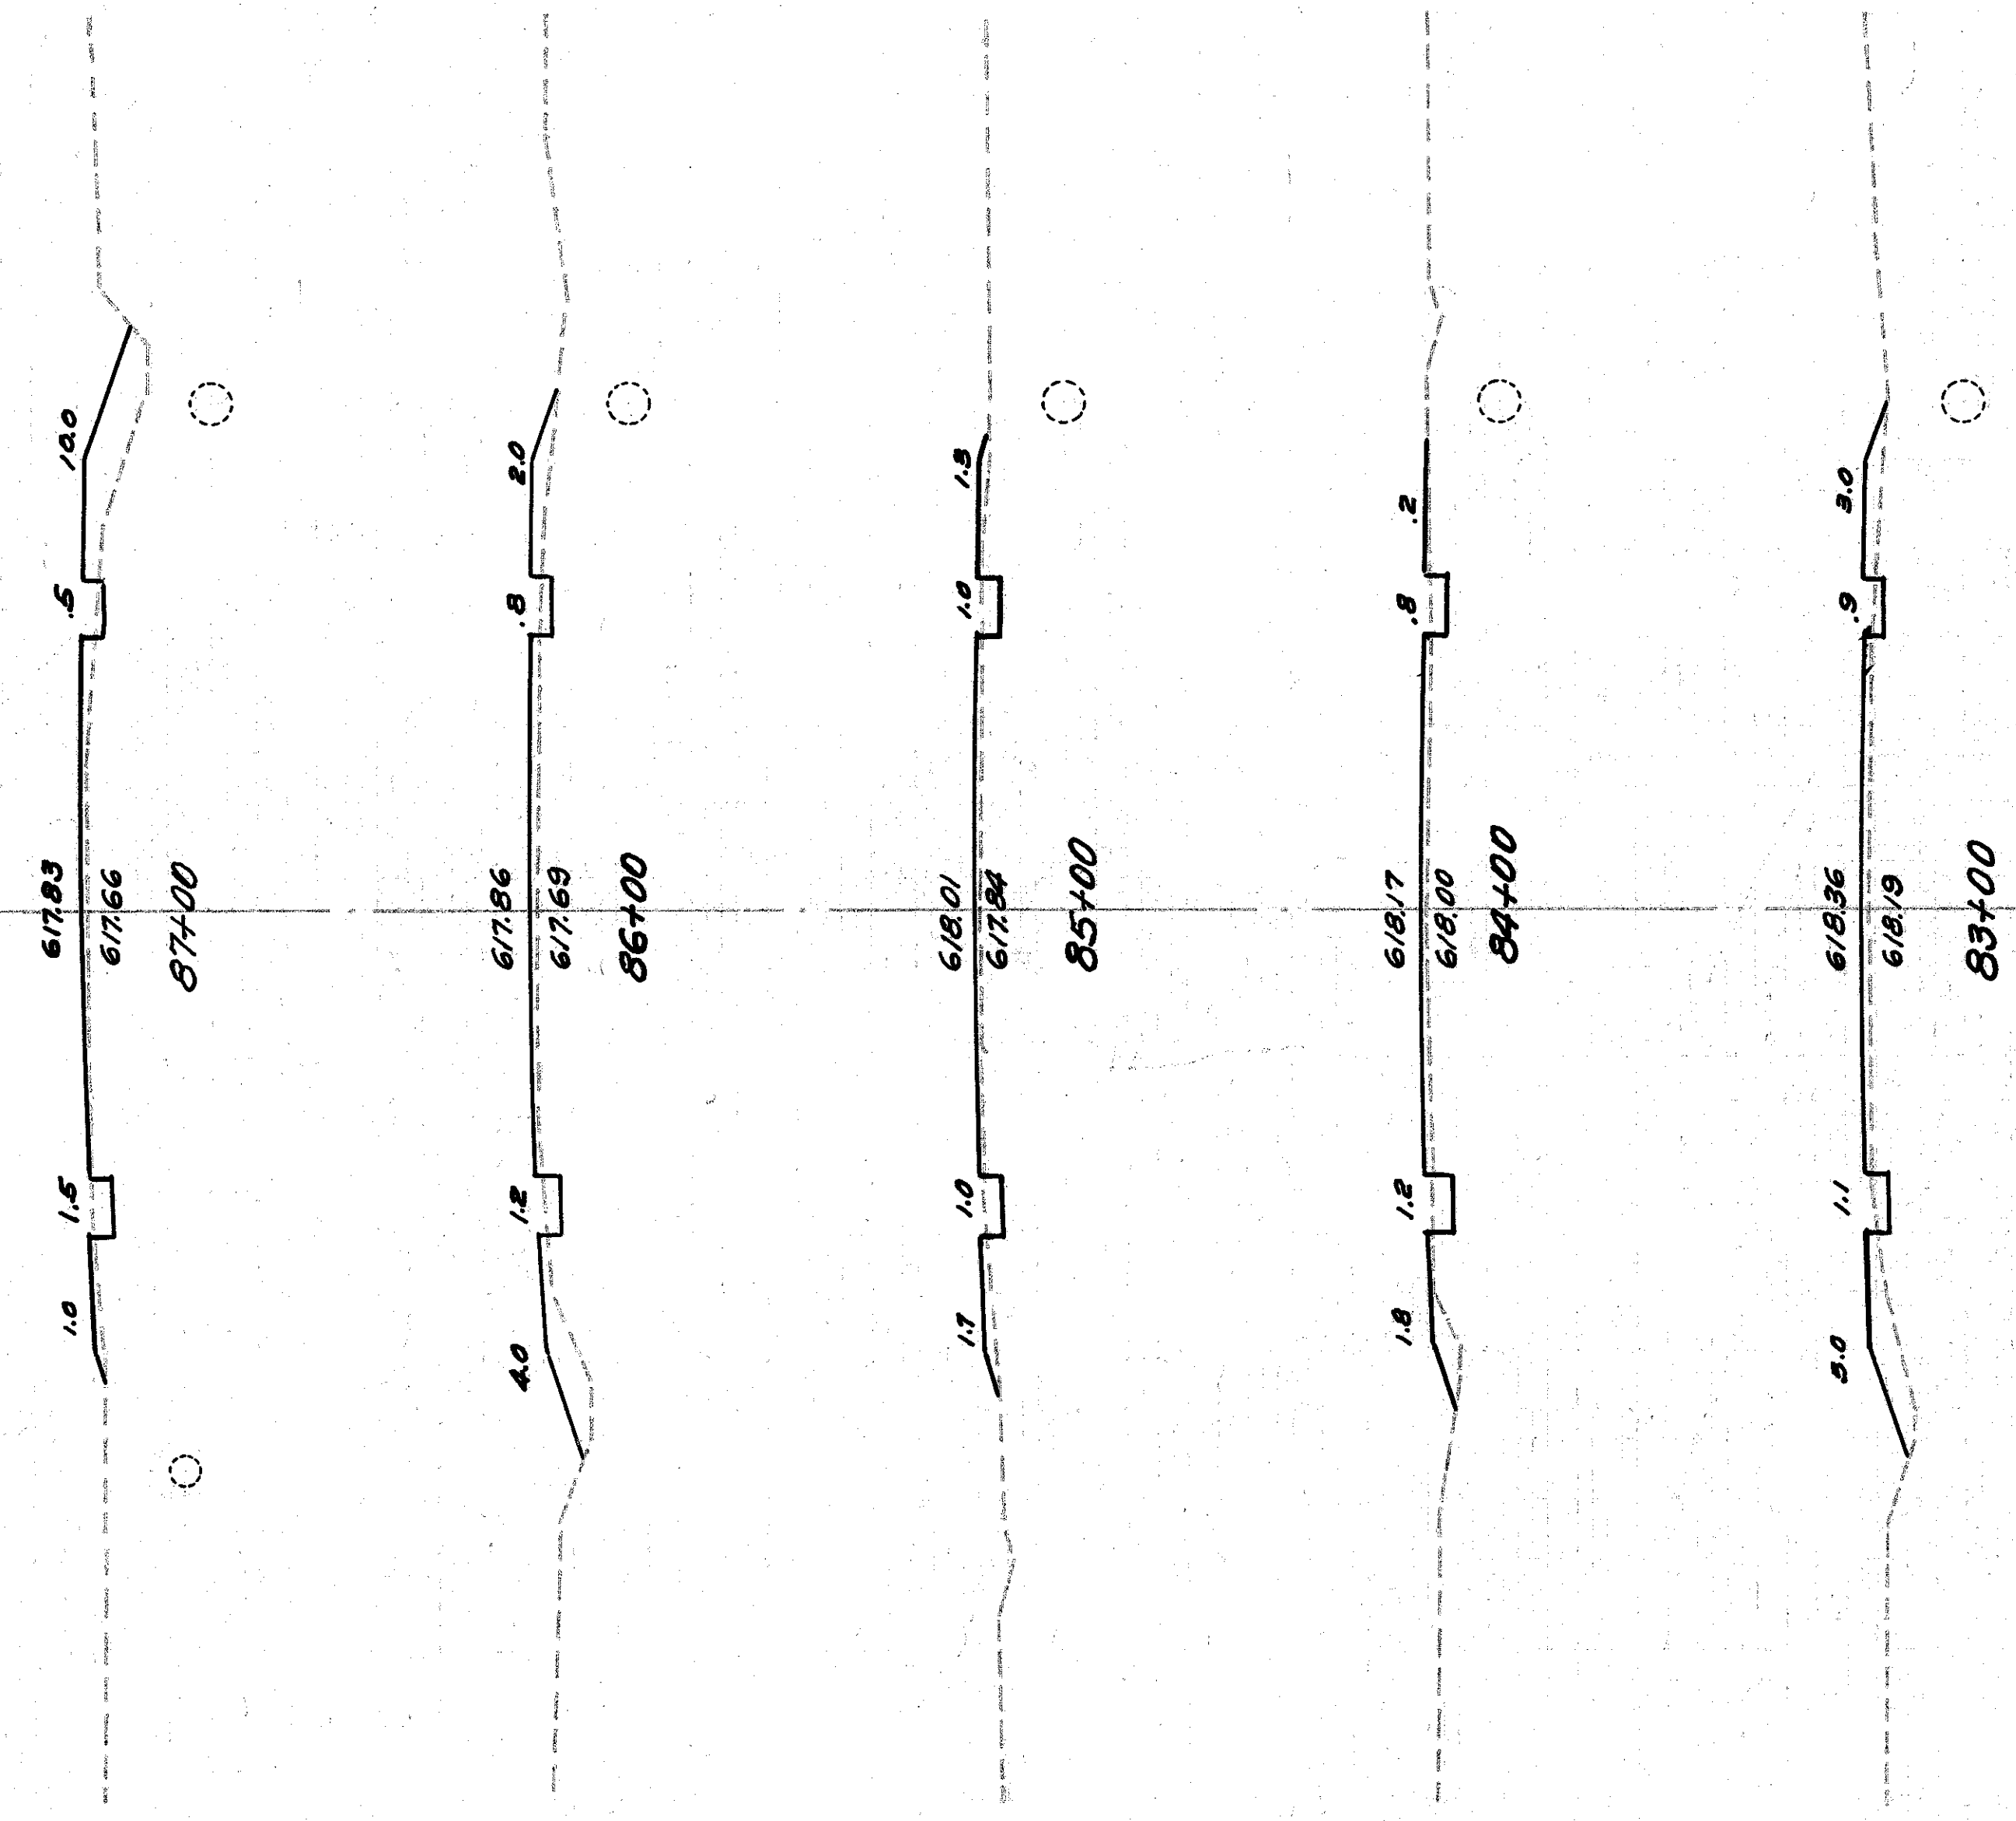

6/15

6/15

6/15

6/15

6/15

STA. 83+00 TO STA. 87+00

40

30

20

10

0

10

20

30

40

50