


NORTH 50 40 30 20 10 0 10 20 30 40 50 SOUTH

End Area Cu. Yds.	44	59	26	54	24	57	28	65	31	52	26	56	22	63	20	59	1584
Cut	7	14			6	16			9	19			6	21			
Fill			7	15							8	9			6	13	

Excavation..... 1198 Cu. Yds
 Embankment..... 439 Cu. Yds
 Embankment +20%..... 527 Cu. Yds

10 OHIO 1941 21 37
 Painesville Euclid Road
 S.H. 520 Sec. B (Pt.) & Lakeline
 Lake County

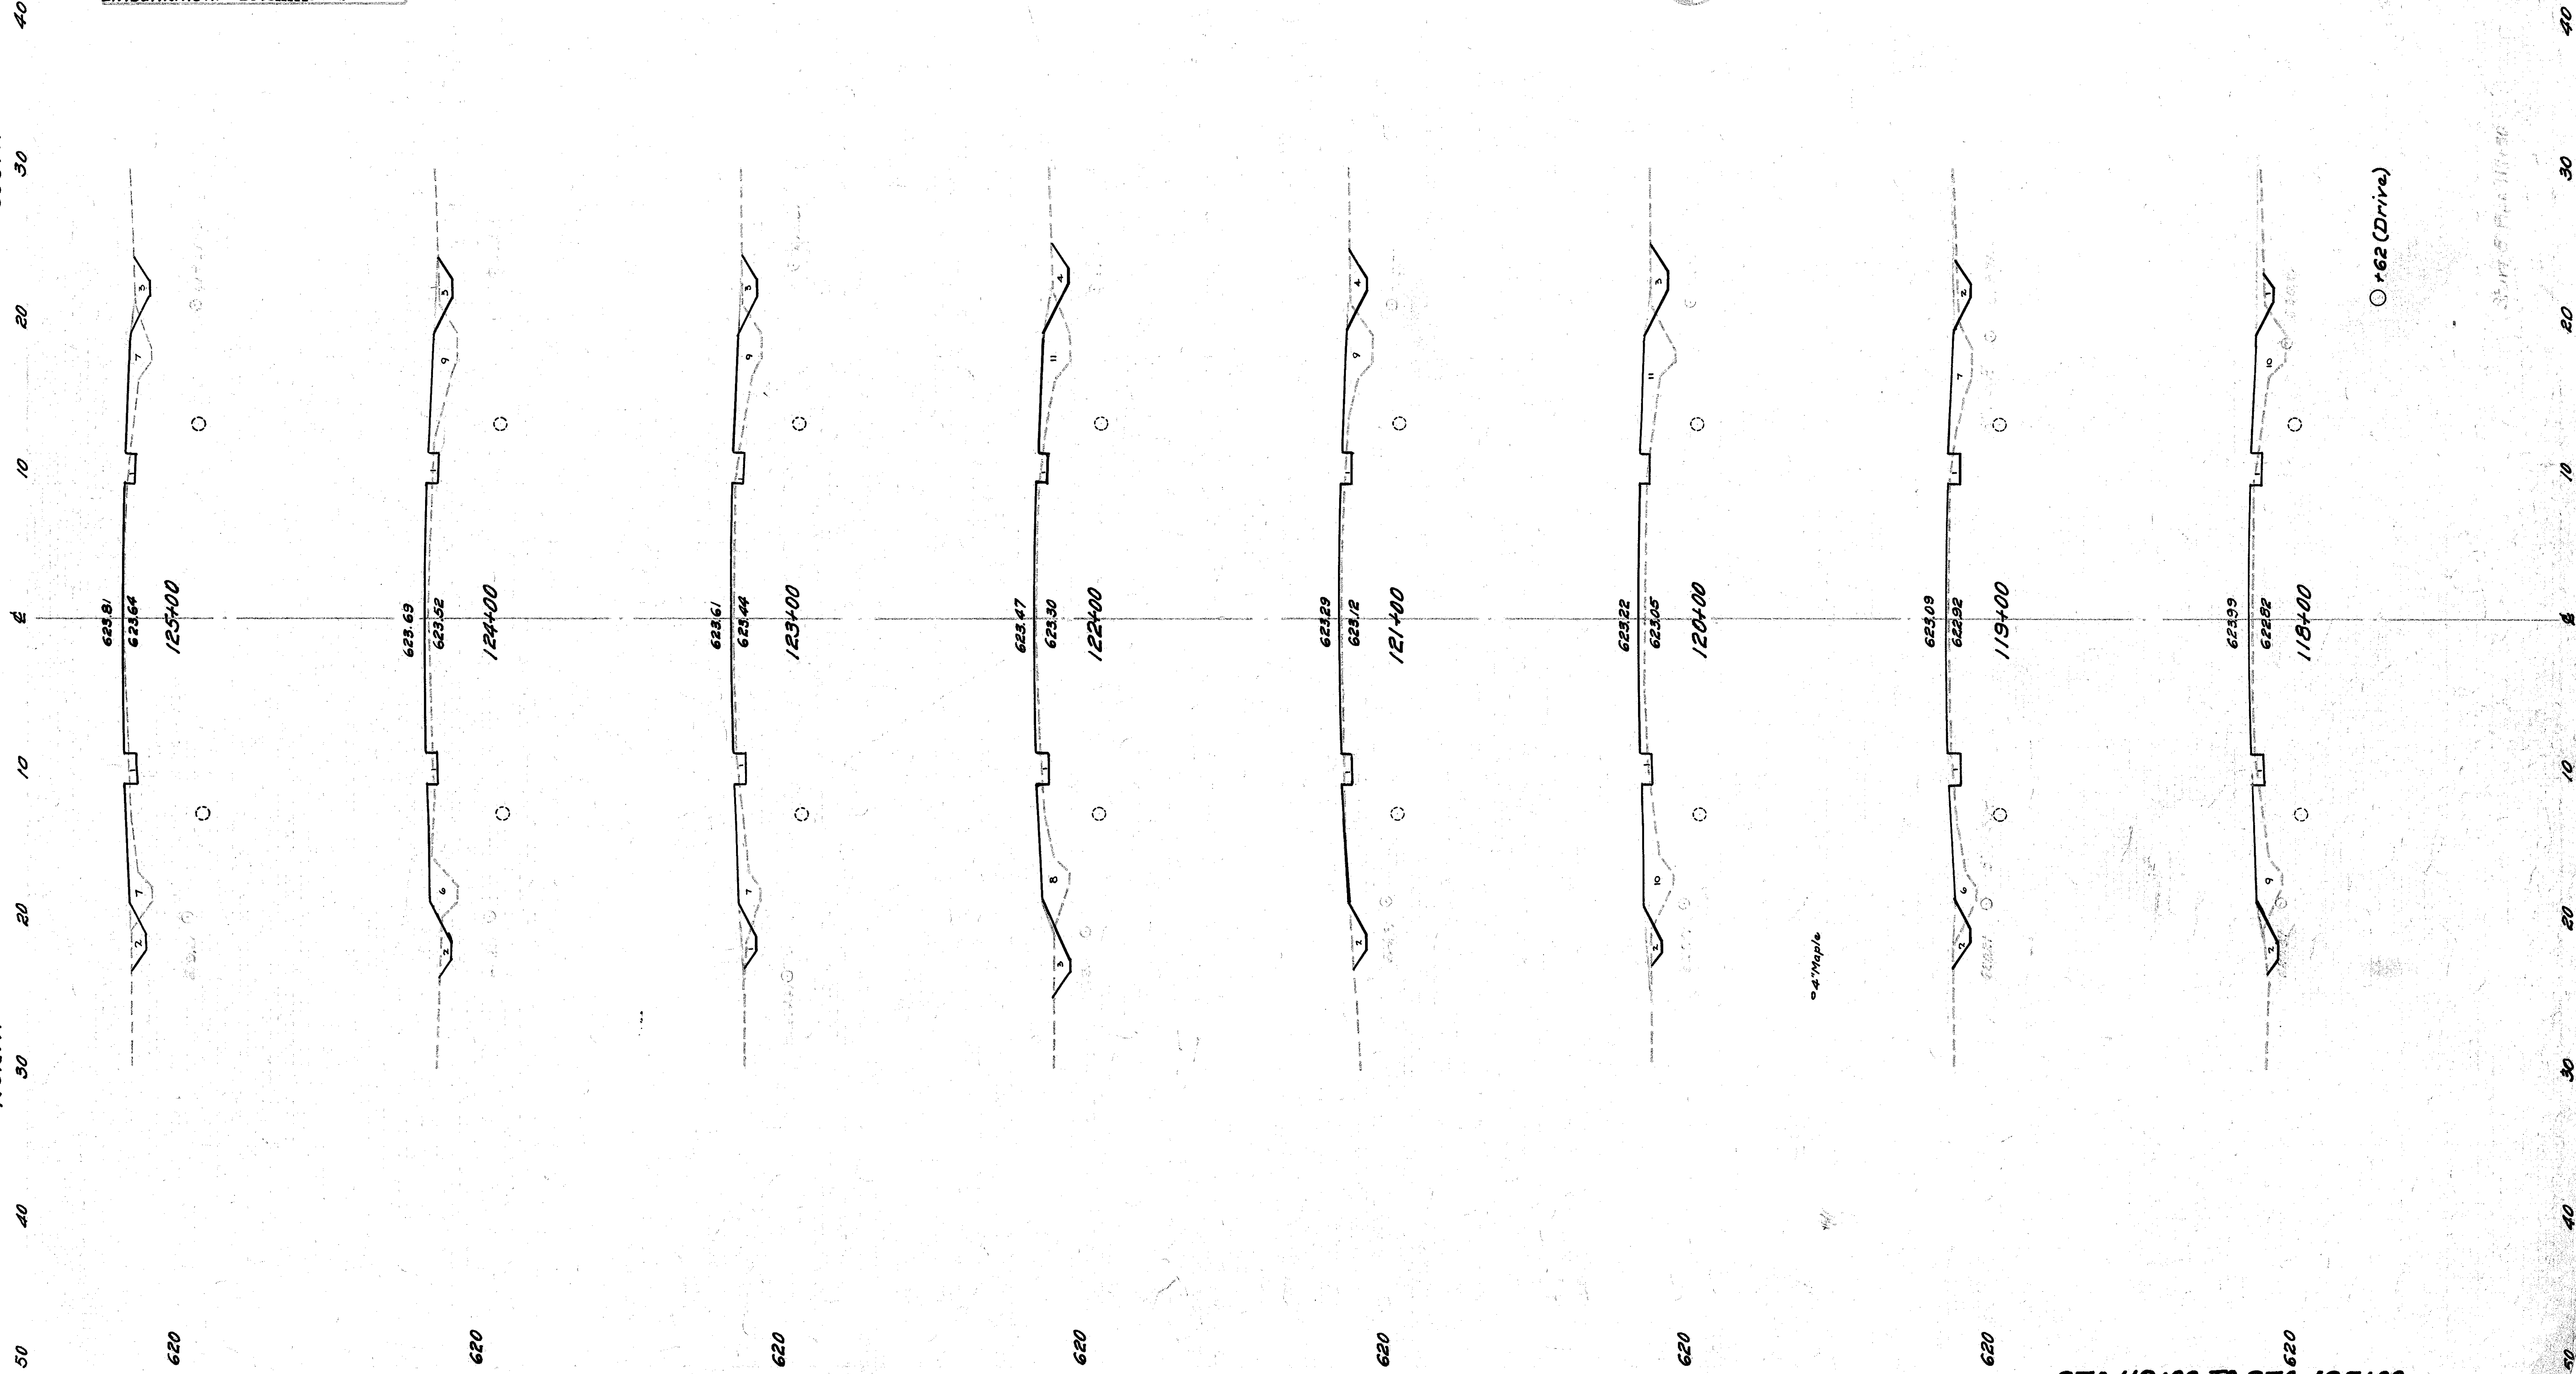

STA. 118+00 TO STA. 125+00