










NORTH 40 30 20 10 0 10 20 30 40 SOUTH

End Area Cu.Yds. Cut - Fill	5 68	15 52	24 69 0 29	24 104	102 161	172 217	161 237	163 233	45 60 15 298	17 101
	2 17	6 13	7 24	6 32	49 55	44 62	43 66			

Excavation..... 61.9 Cu.Yds  
 Embankment..... 151.4 Cu.Yds  
 Embankment +20%.. 181.7 Cu.Yds

ERIE ROAD 144+80(L.T.)

+48 20' Tree

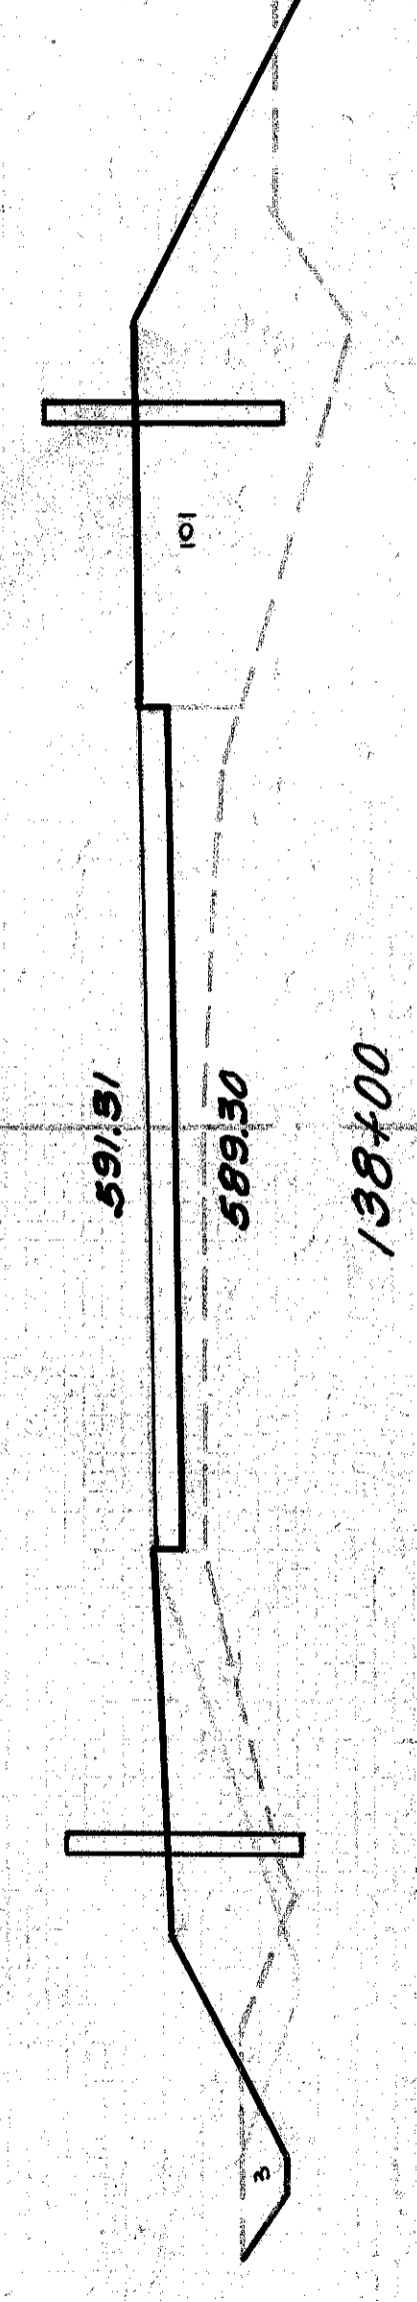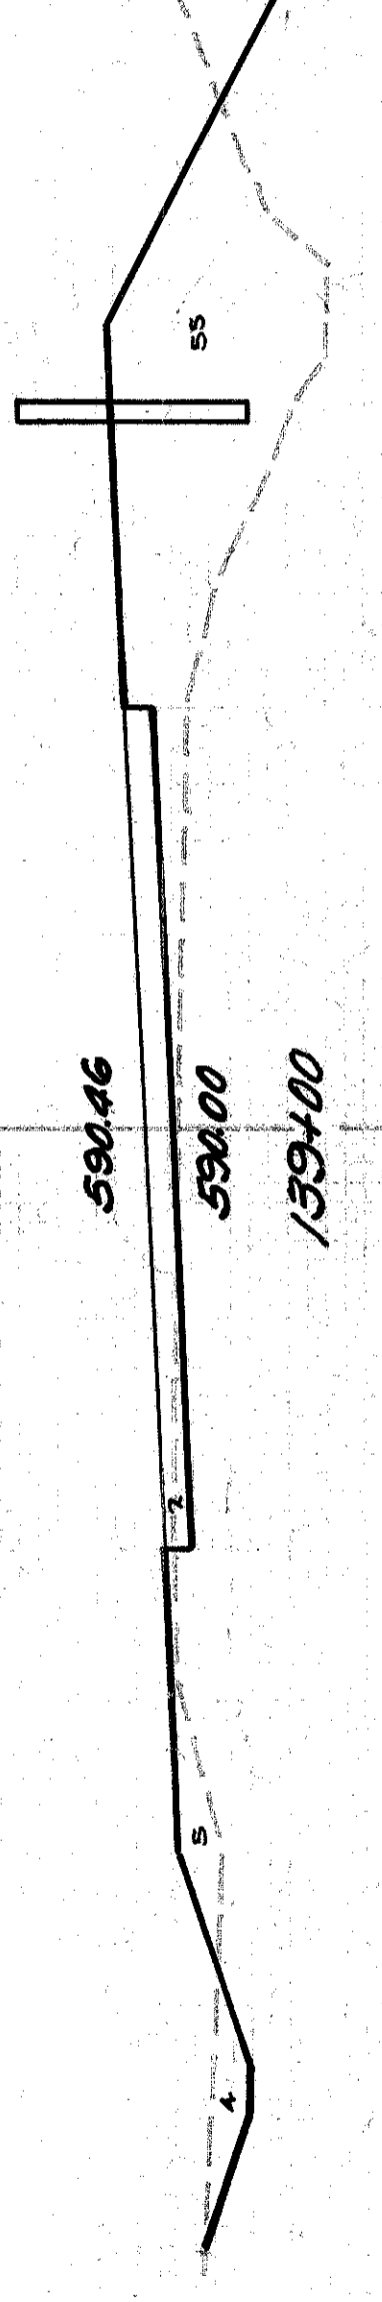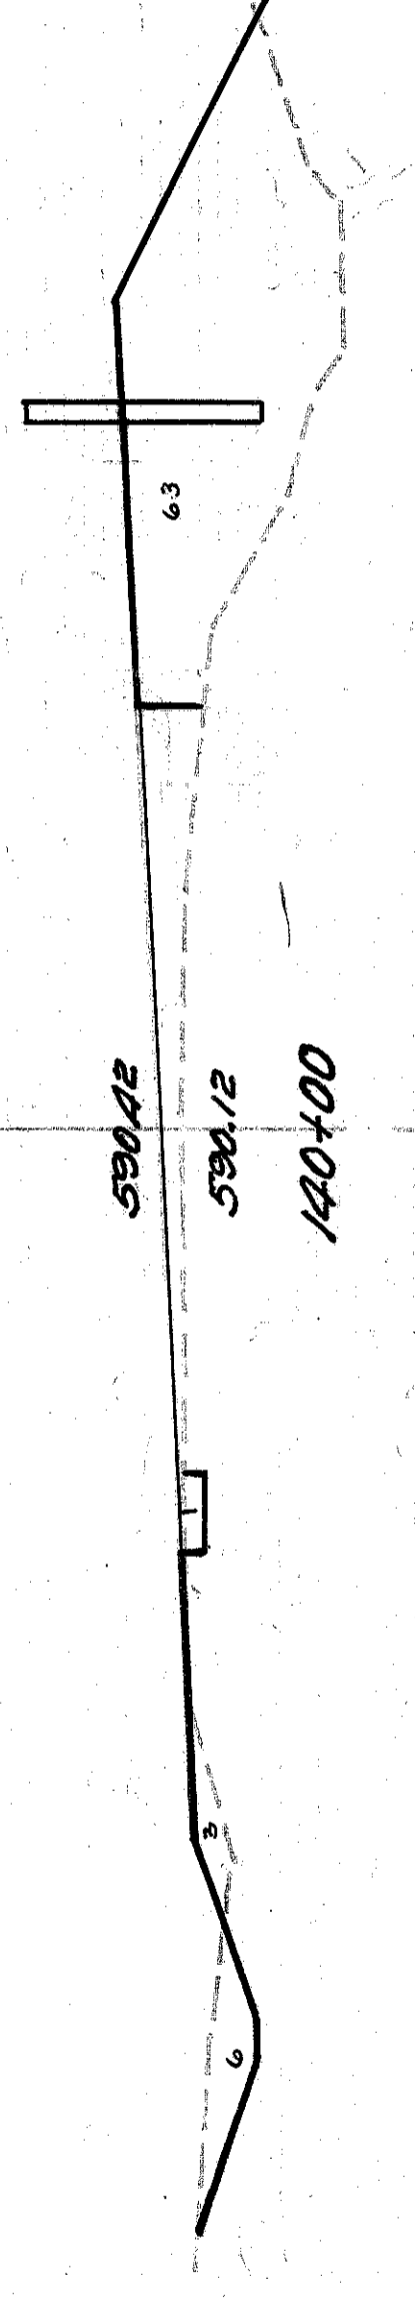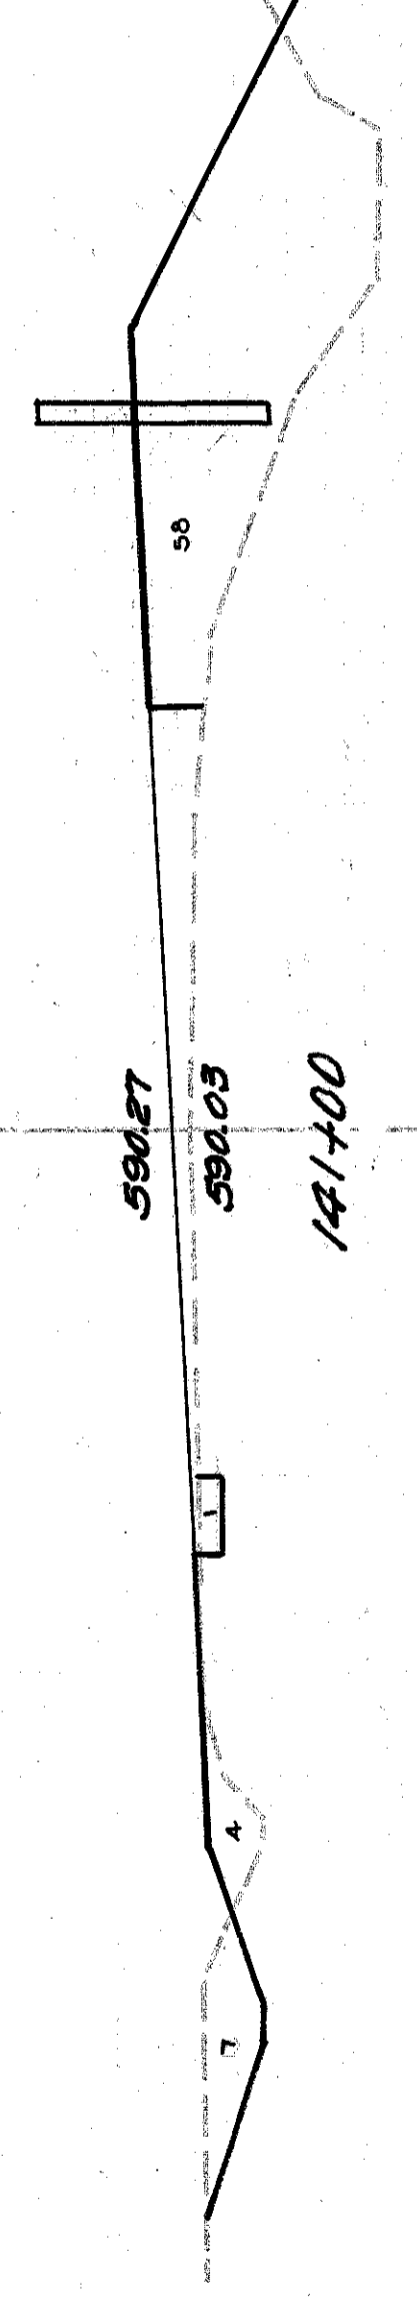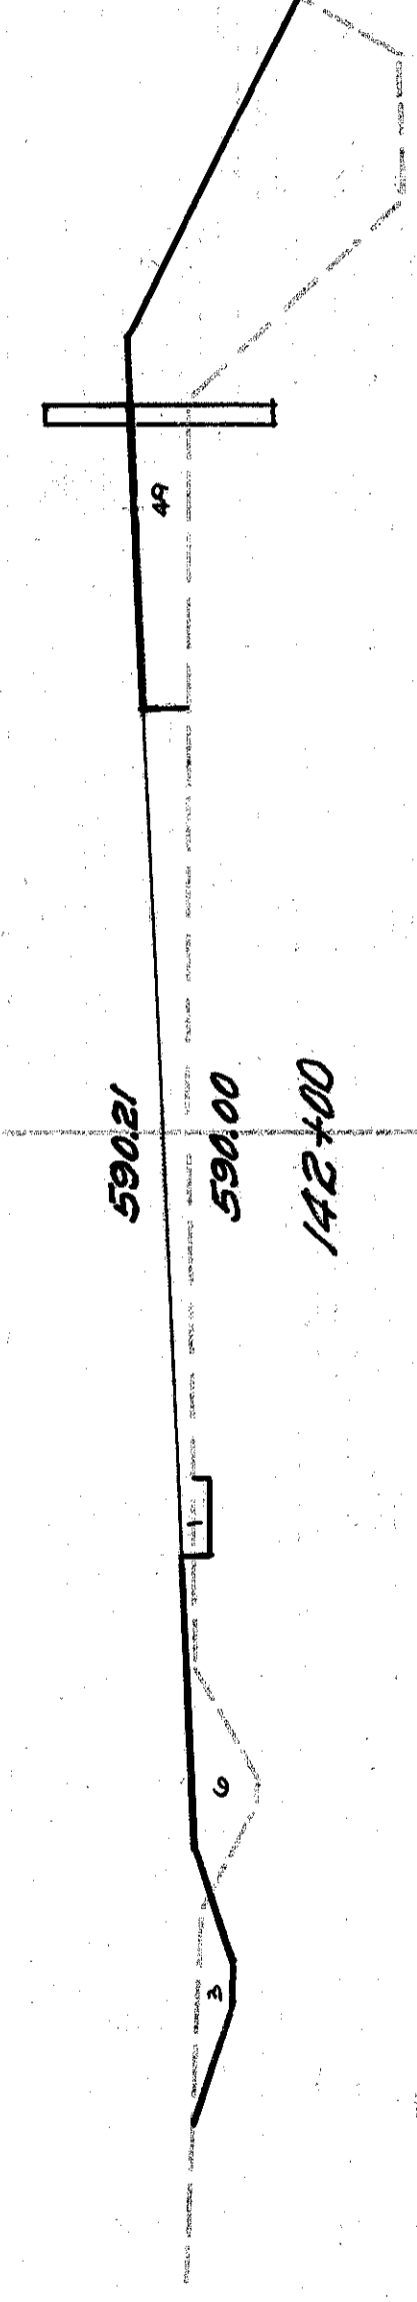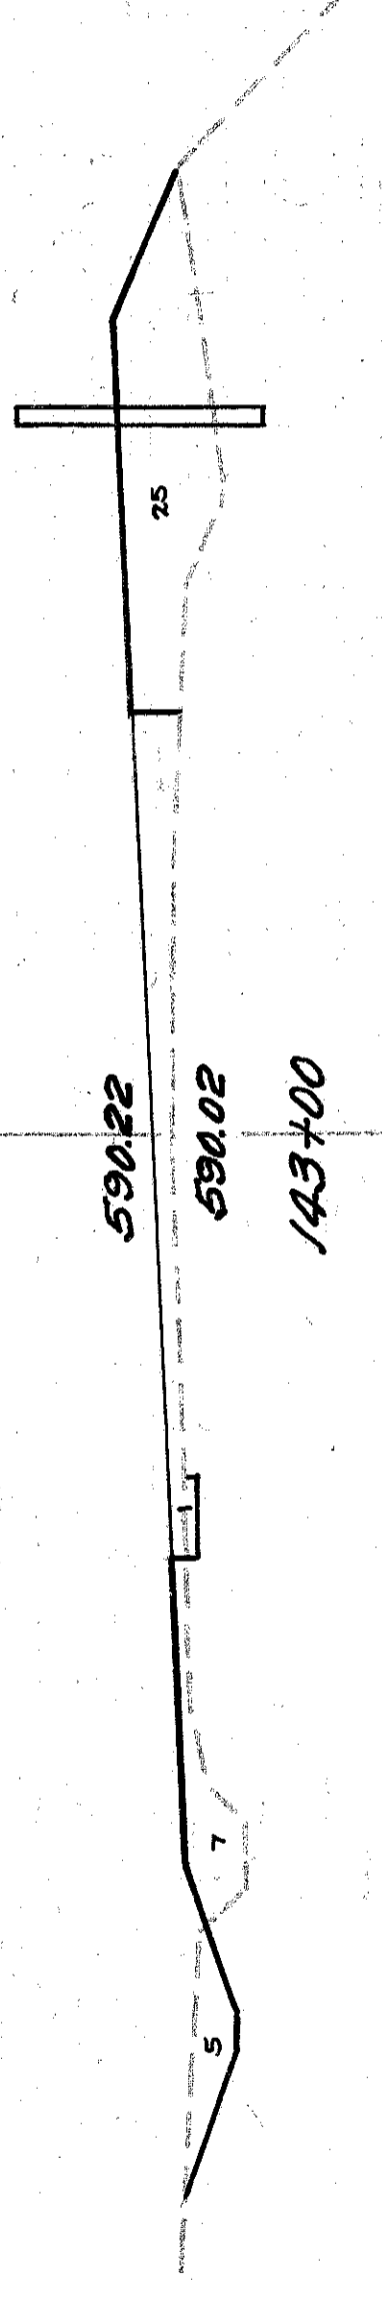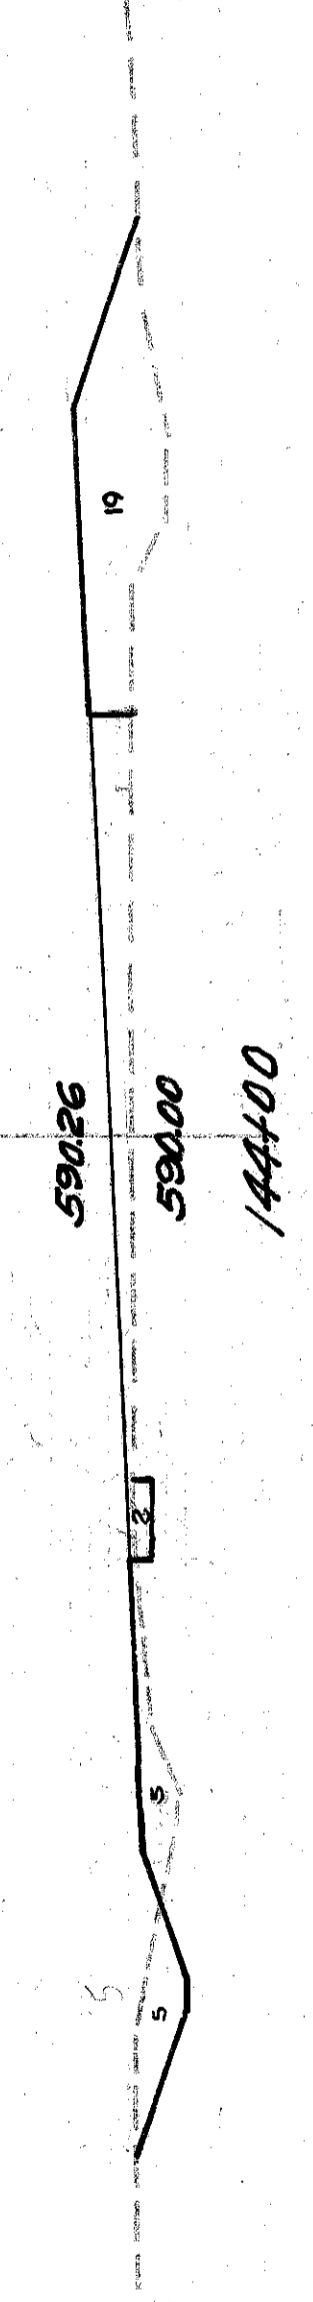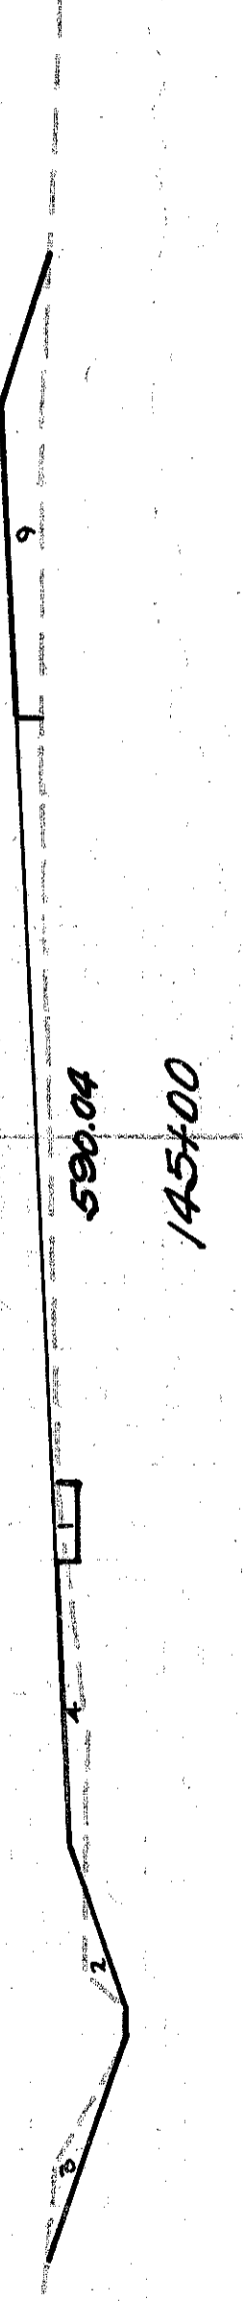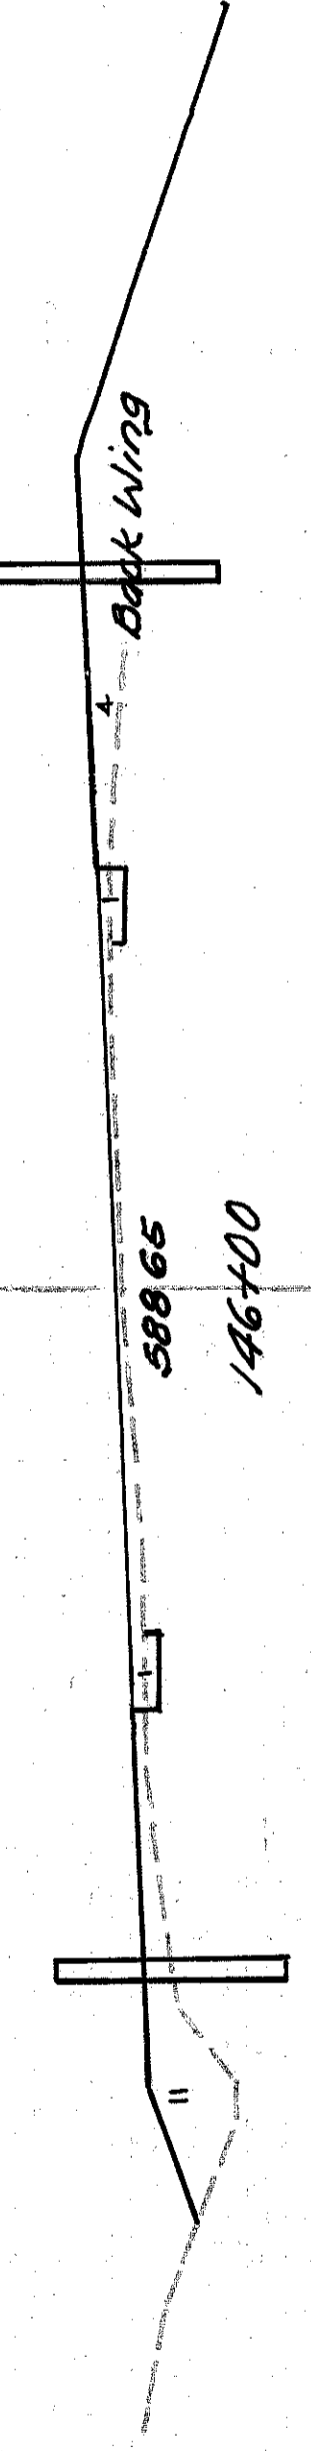

10 0410 1941 26 37  
 Painesville Euclid Road  
 S.H. 520 Sec. B (Pt.) & Lakeline  
 Lake County

STA. 138+00 TO STA. 146+00