


50	48	46	37	30	28	22	20	24	28
End Area Cut & Fill	15	12	8	8	7	5	6	7	
4	11	4	14	12	19	20	22		
15	28	28	33	48	57	72	78		

10 OHIO 1941 28 31
 Fainesville Euclid Road
 S.H. 520 Sec. B (Pt.) & Lakeline
 Lake County

Excavation 355 Cu. Yds.
 Embankment 616 Cu. Yds.
 Embankment + 20% 739 Cu. Yds.

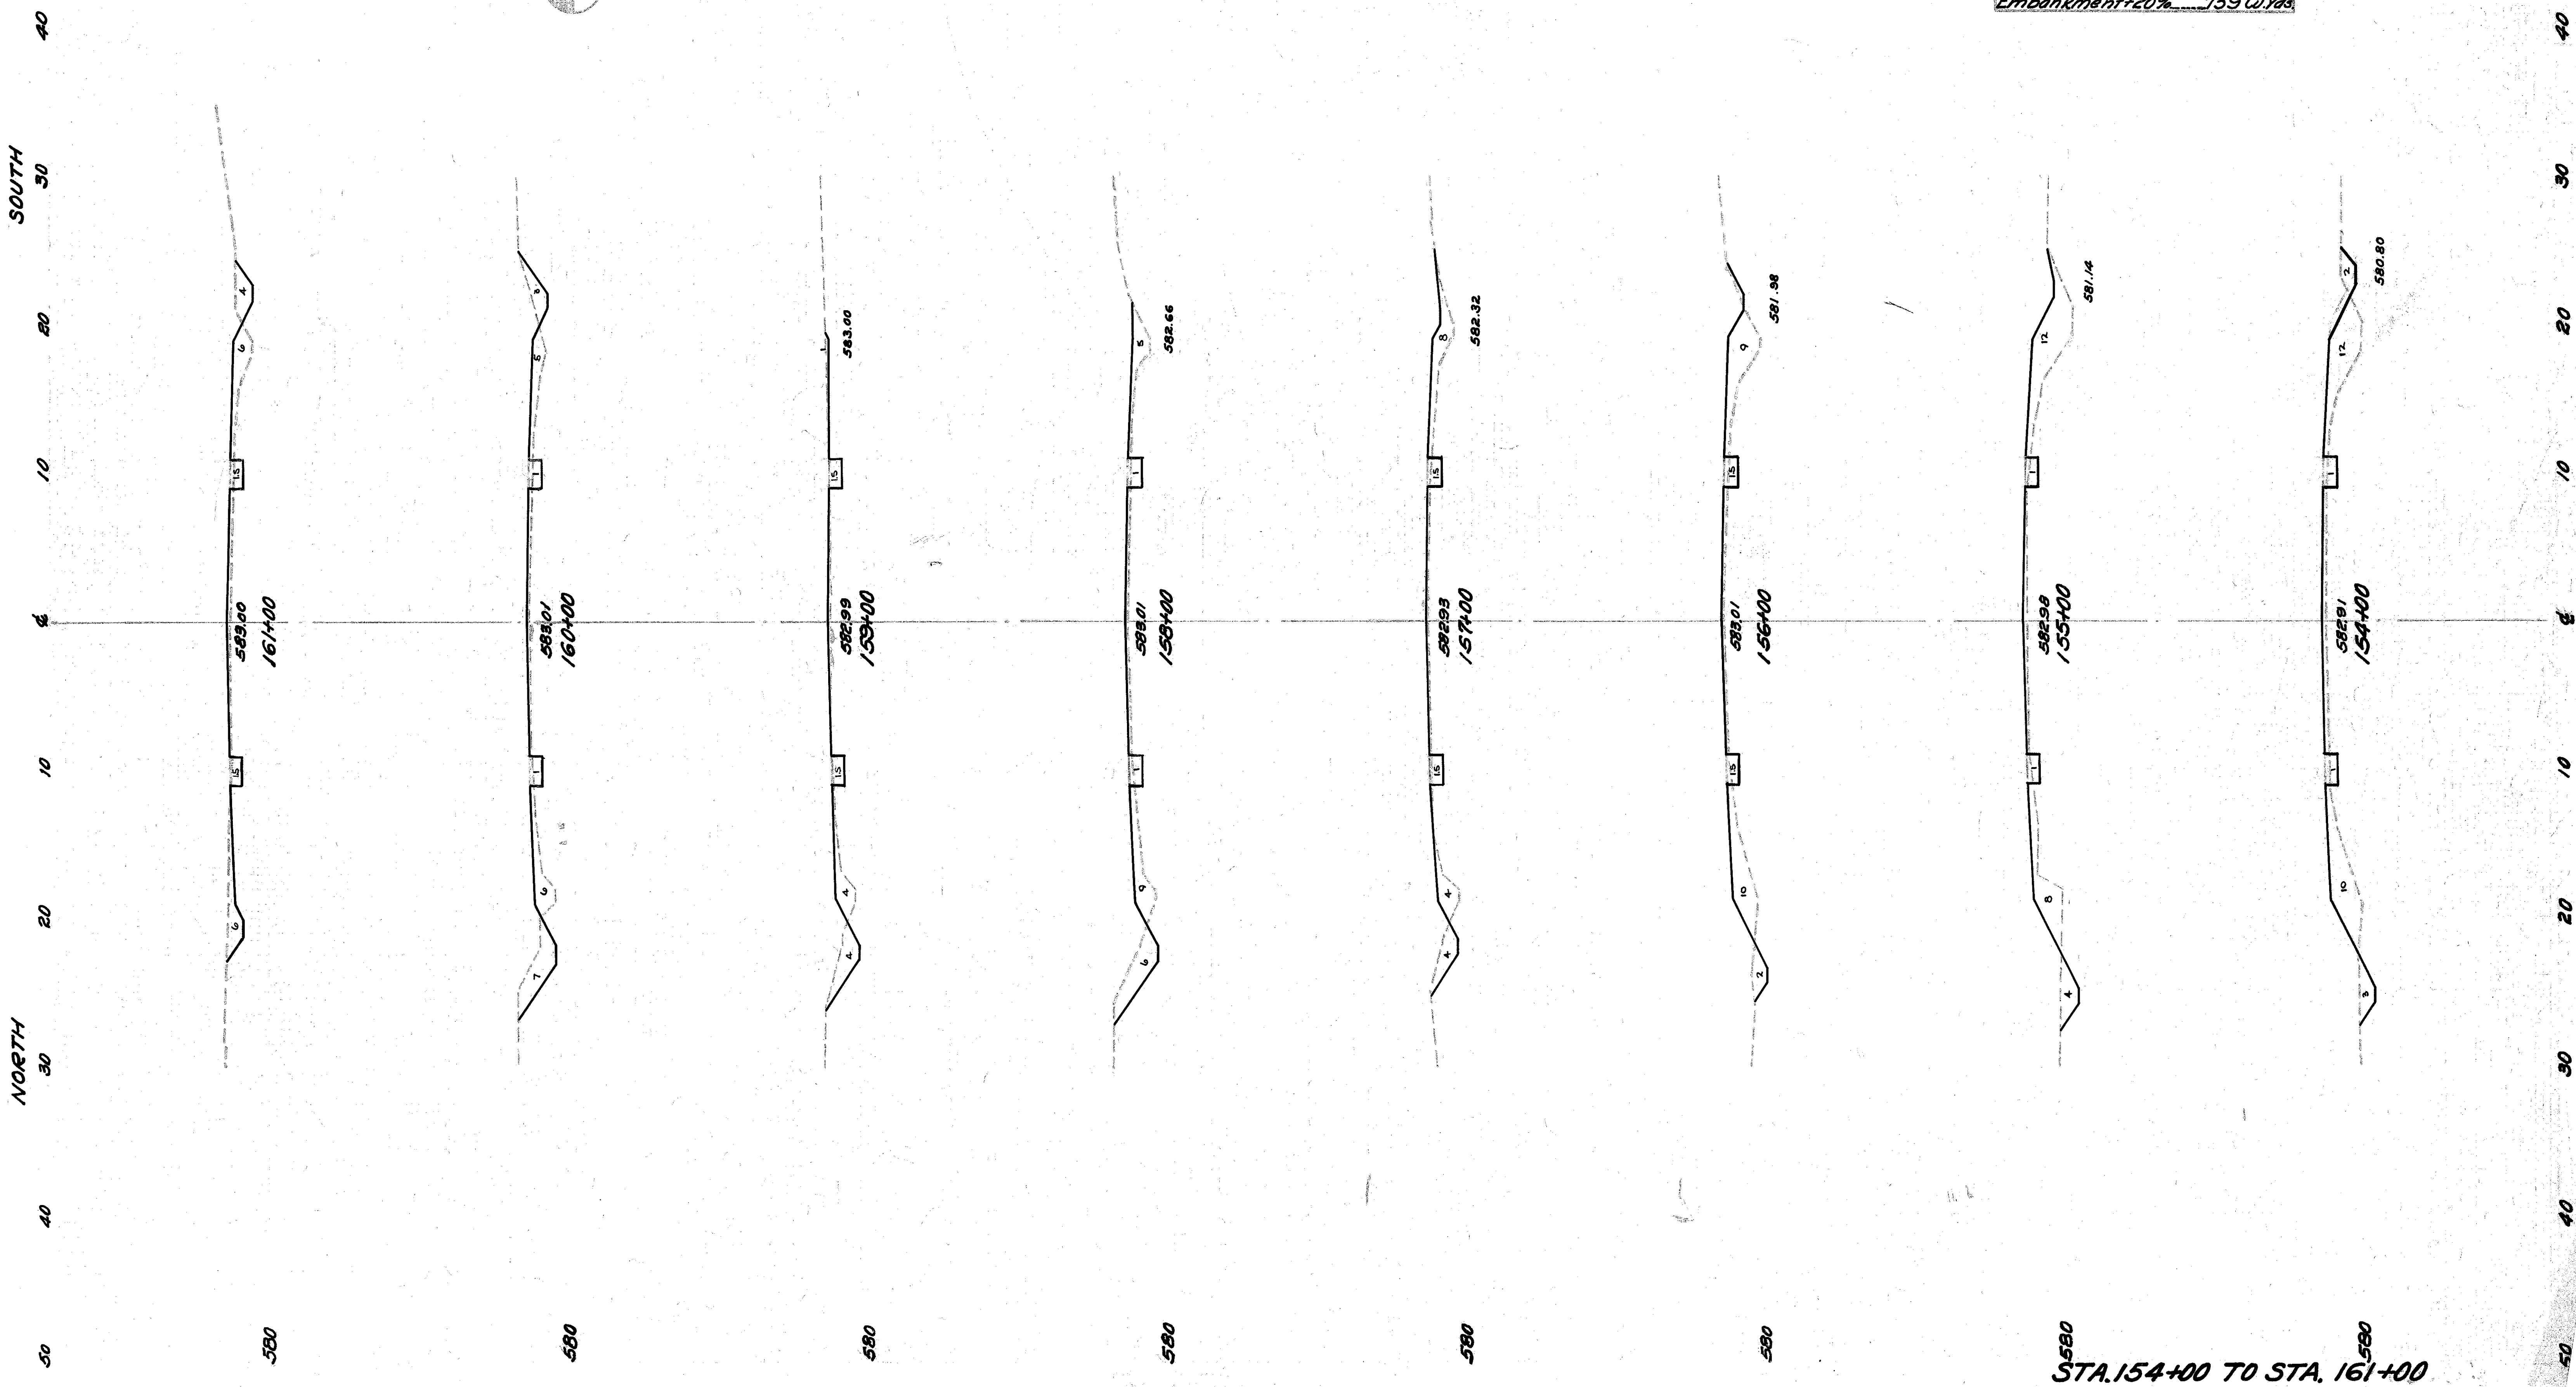

580 STA. 154+00 TO STA. 161+00 580