


- ◆ POWER POLE TO BE RELOCATED BY OTHERS
- ◆ GUARDRAIL 3' OFF EDGE OF BIKEWAY, TYP
- ◆ 15' GUARDRAIL RADIUS
- ◆ GUARDRAIL TERMINATION, SEE DETAIL SHEET 17

REF	LOCATION	LIN. FT.	LIN. FT.	EACH	EACH	EACH	LIN. FT.
R-40	STA. 166+03 TO 166+40.5, LT.	37.5					
R-41	STA. 166+03 TO 166+80, RT.	112.5					
R-42	STA. 166+80 TO 169+42.5, LT.	262.5					
R-43	STA. 167+10 TO 168+05, RT.	112.5					
R-44	STA. 169+00 TO 173+05, RT.	412.5					
R-45	STA. 169+97.5 TO 173+10, LT.	312.5					
R-46	STA. 176+19 TO 177+00, RT.	81					
R-47	STA. 176+39 TO 177+00, LT.	66					
R-48	STA. 166+03 TO 166+28, LT.	37.5			1		3
R-49	STA. 166+03 TO 166+76, RT.	75		1	1		3
R-50	STA. 167+73 TO 169+45, LT.	137.5		1	1		
R-51	STA. 169+05 TO 173+05, RT.	375		1		1	
R-52	STA. 176+34 TO 177+00, LT.	66				1	
R-53	STA. 176+19 TO 177+00, RT.	81				1	
R-54	STA. 170+13 TO 173+10, LT.	287.5			1	1	
TOTALS		1397	1059.5	3	4	4	6

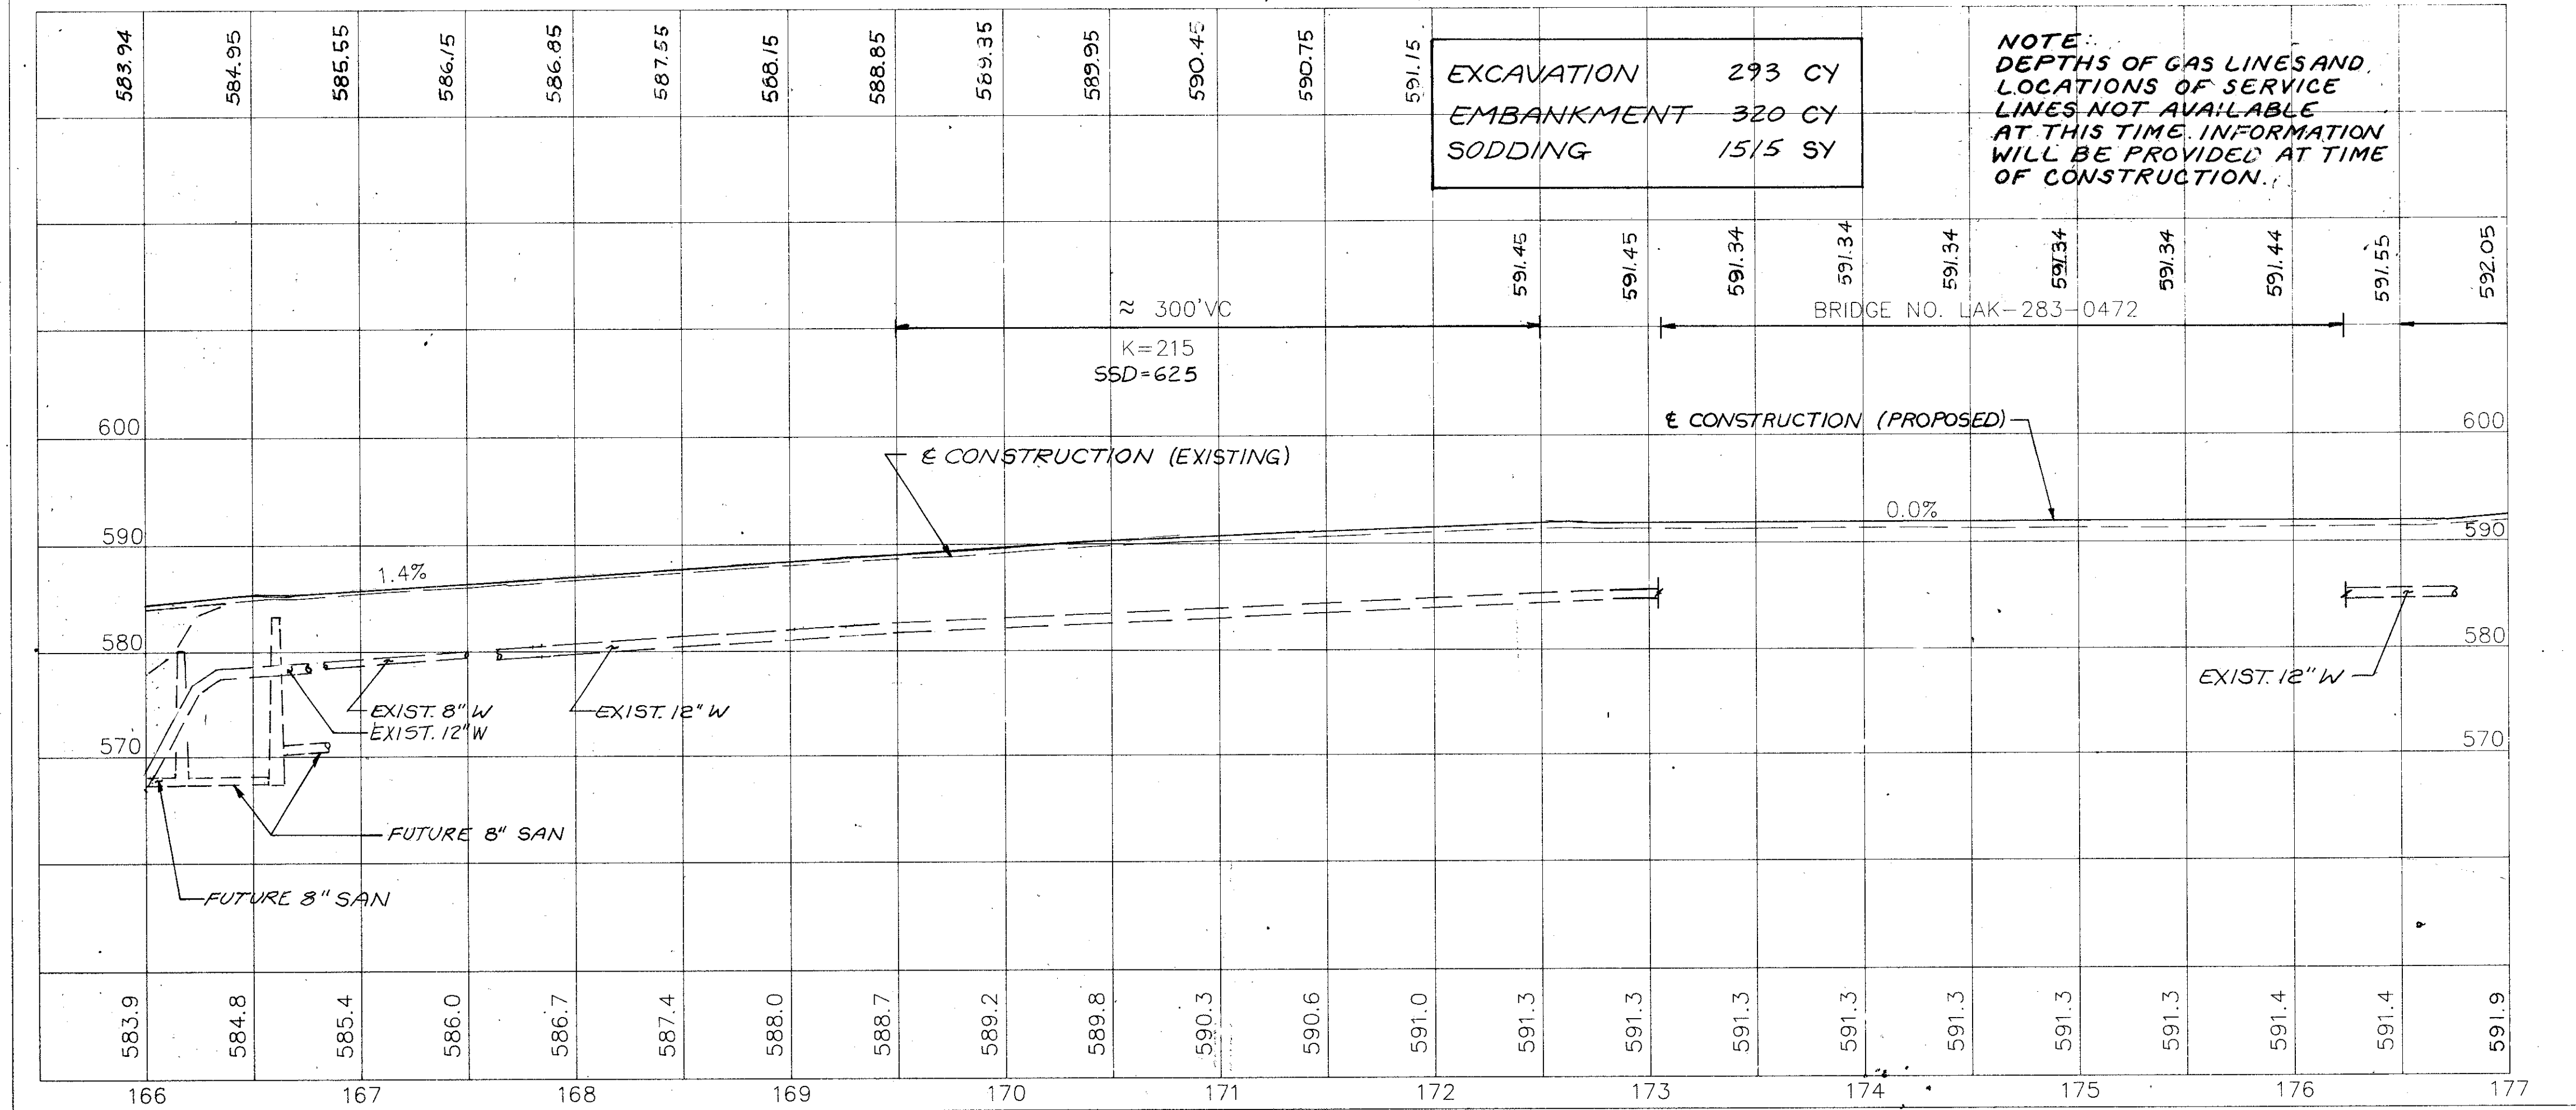

REF	LOCATION	EACH
D-61	STA. 166+62, 23' LT.	1
TOTALS		1

S.R. 283 PLAN & PROFILE STA. 166+00 TO 177+00