


REPLACE EXIST CATCH BASIN & 10\"/>

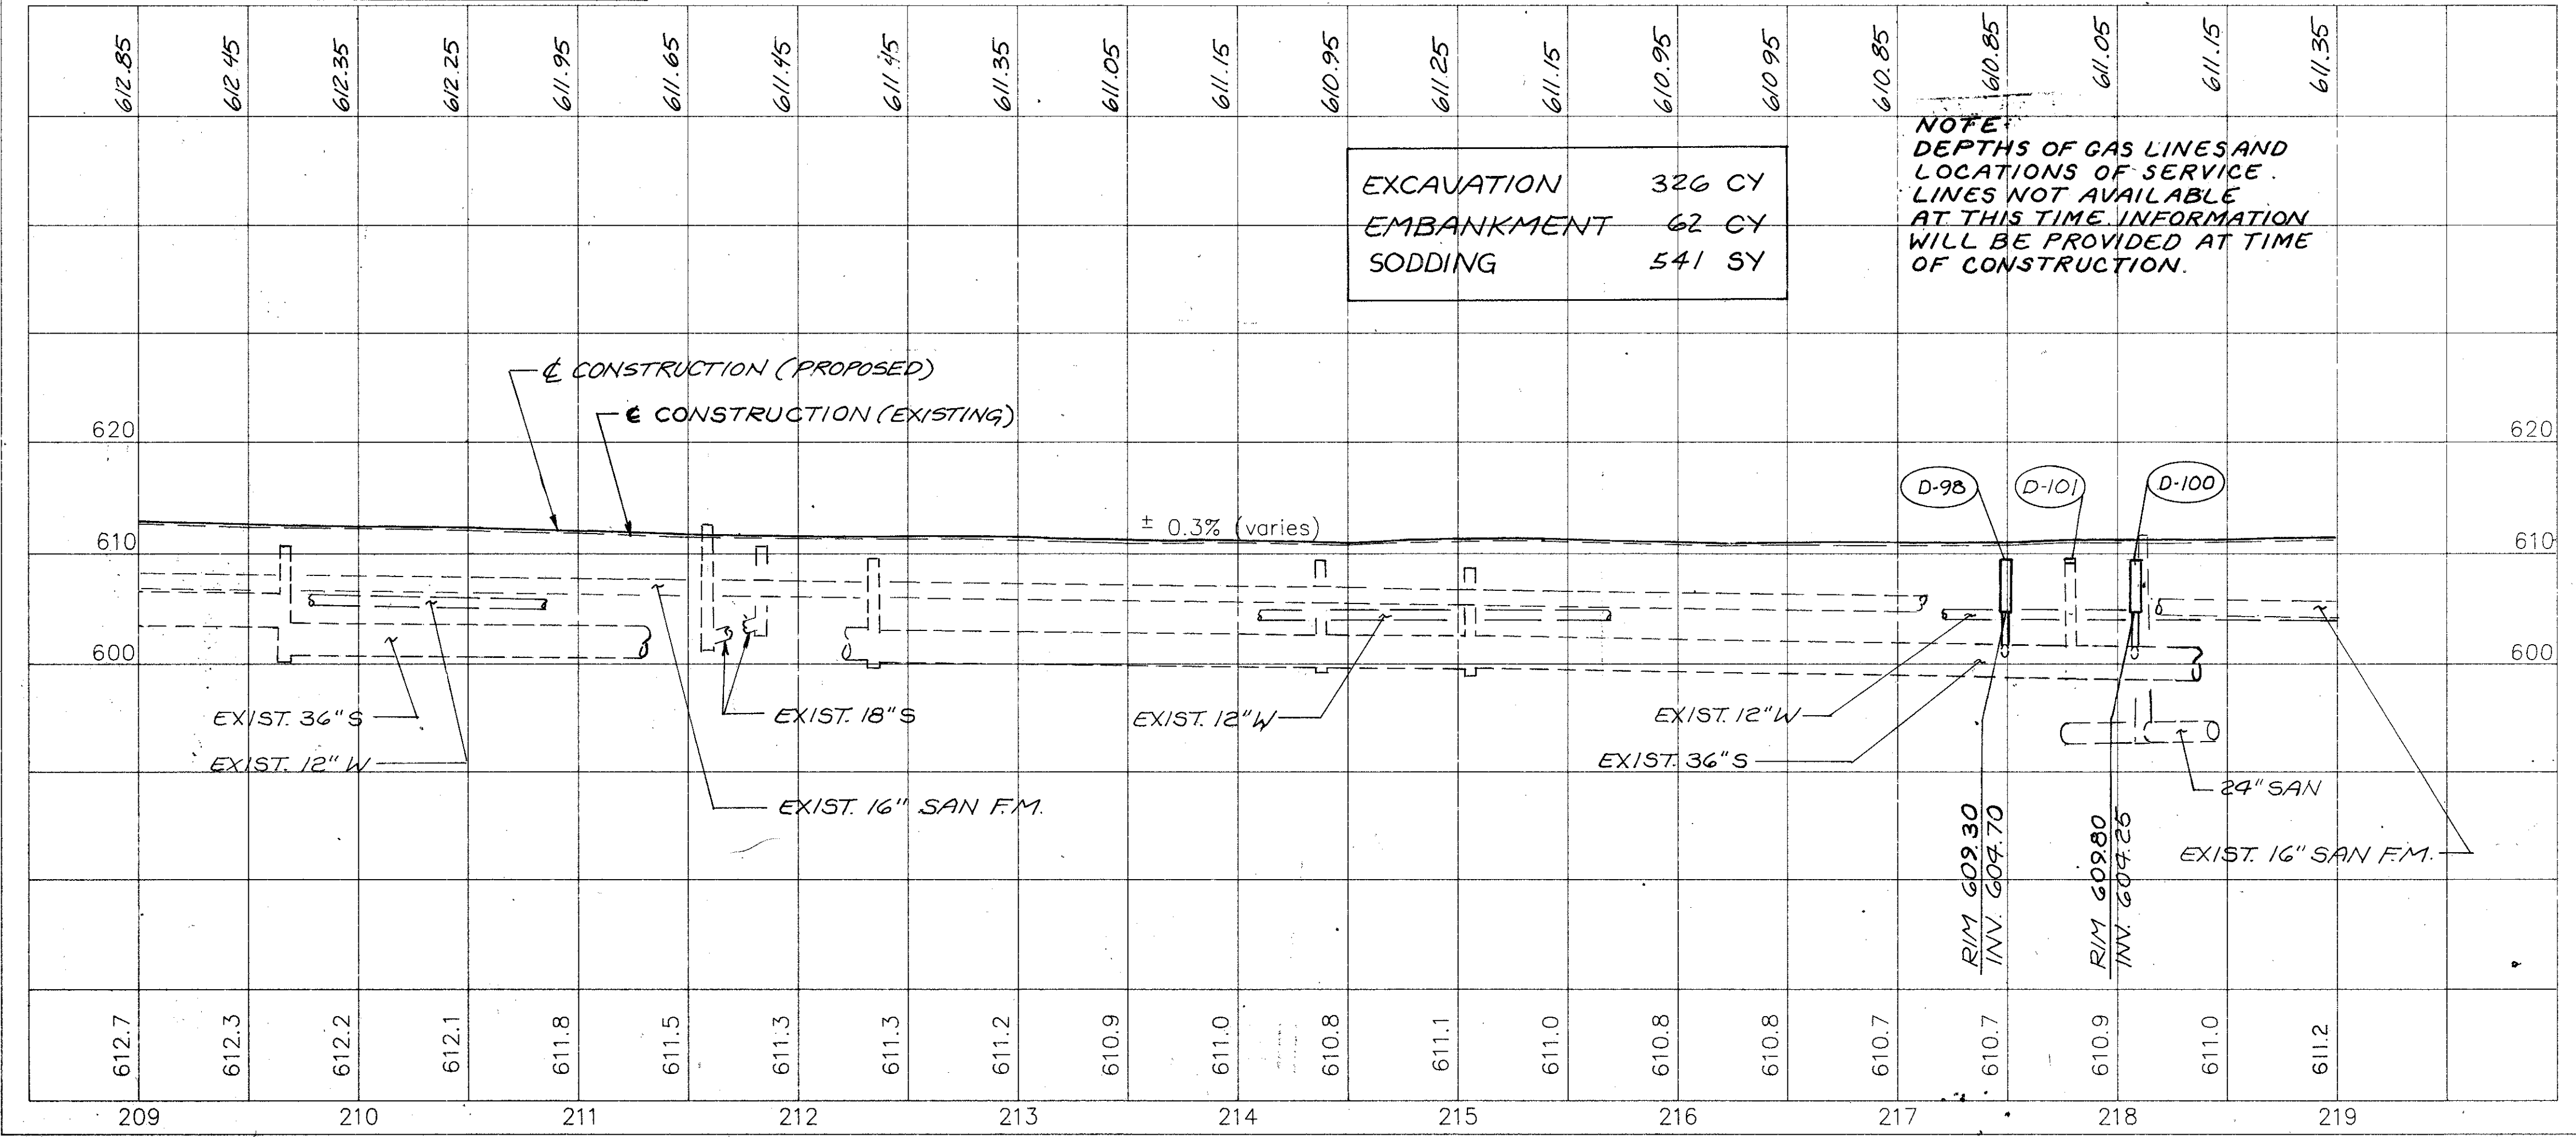

EXCAVATION	326 CY
EMBANKMENT	62 CY
SODDING	541 SY

NOTE:
 DEPTHS OF GAS LINES AND
 LOCATIONS OF SERVICE
 LINES NOT AVAILABLE
 AT THIS TIME. INFORMATION
 WILL BE PROVIDED AT TIME
 OF CONSTRUCTION.

REF	LOCATION	SQ. FT.	LIN. FT.	SQ. FT.
	ROADWAY			608
		WALK REMOVED		
		GUARDRAIL REMOVED		
				9\"/>
R-81	STA. 210+58, LT.	51		
R-82	STA. 210+58, RT.	82		
R-83	STA. 210+58, LT.			51
R-84	STA. 210+58, RT.			82
R-85	STA. 216+12 TO 217+62, LT.		150	
TOTALS		133	150	133

REF	LOCATION	EACH	EACH	EACH	LIN. FT.
	DRAINAGE				
		CATCH BASIN ADJUSTED TO GRADE	MANHOLE ADJUSTED TO GRADE	CATCH BASIN, NO. 2-2-B.	10\"/>
D-96	STA. 212+34, 20' RT.	1			
D-97	STA. 214+35, 20' RT.	1			
D-98	STA. 217+50, 26' RT.			1	8
D-99	STA. 218+12, 14' LT.		1		
D-100	STA. 218+05, 21' RT.			1	4
D-101	STA. 217+78, 18' RT.		1		
TOTALS		2	2	2	12