


- ◆ INSTALL NEW GUARDRAIL AT SAME OFFSET LOCATION AS EXIST. GUARDRAIL TO BE REMOVED
- ◆ GUARDRAIL TERMINATION SEE DETAIL SHEET 17
- ◆ ADJUST DITCH LOCATION AND FORESLOPE TO MINIMIZE GRADE CHANGE AT HYDRANT (SLOPE 2:1 MAX)

B.M. #17  
 RRS N/S  
 LPP #808489  
 EL. 612.81

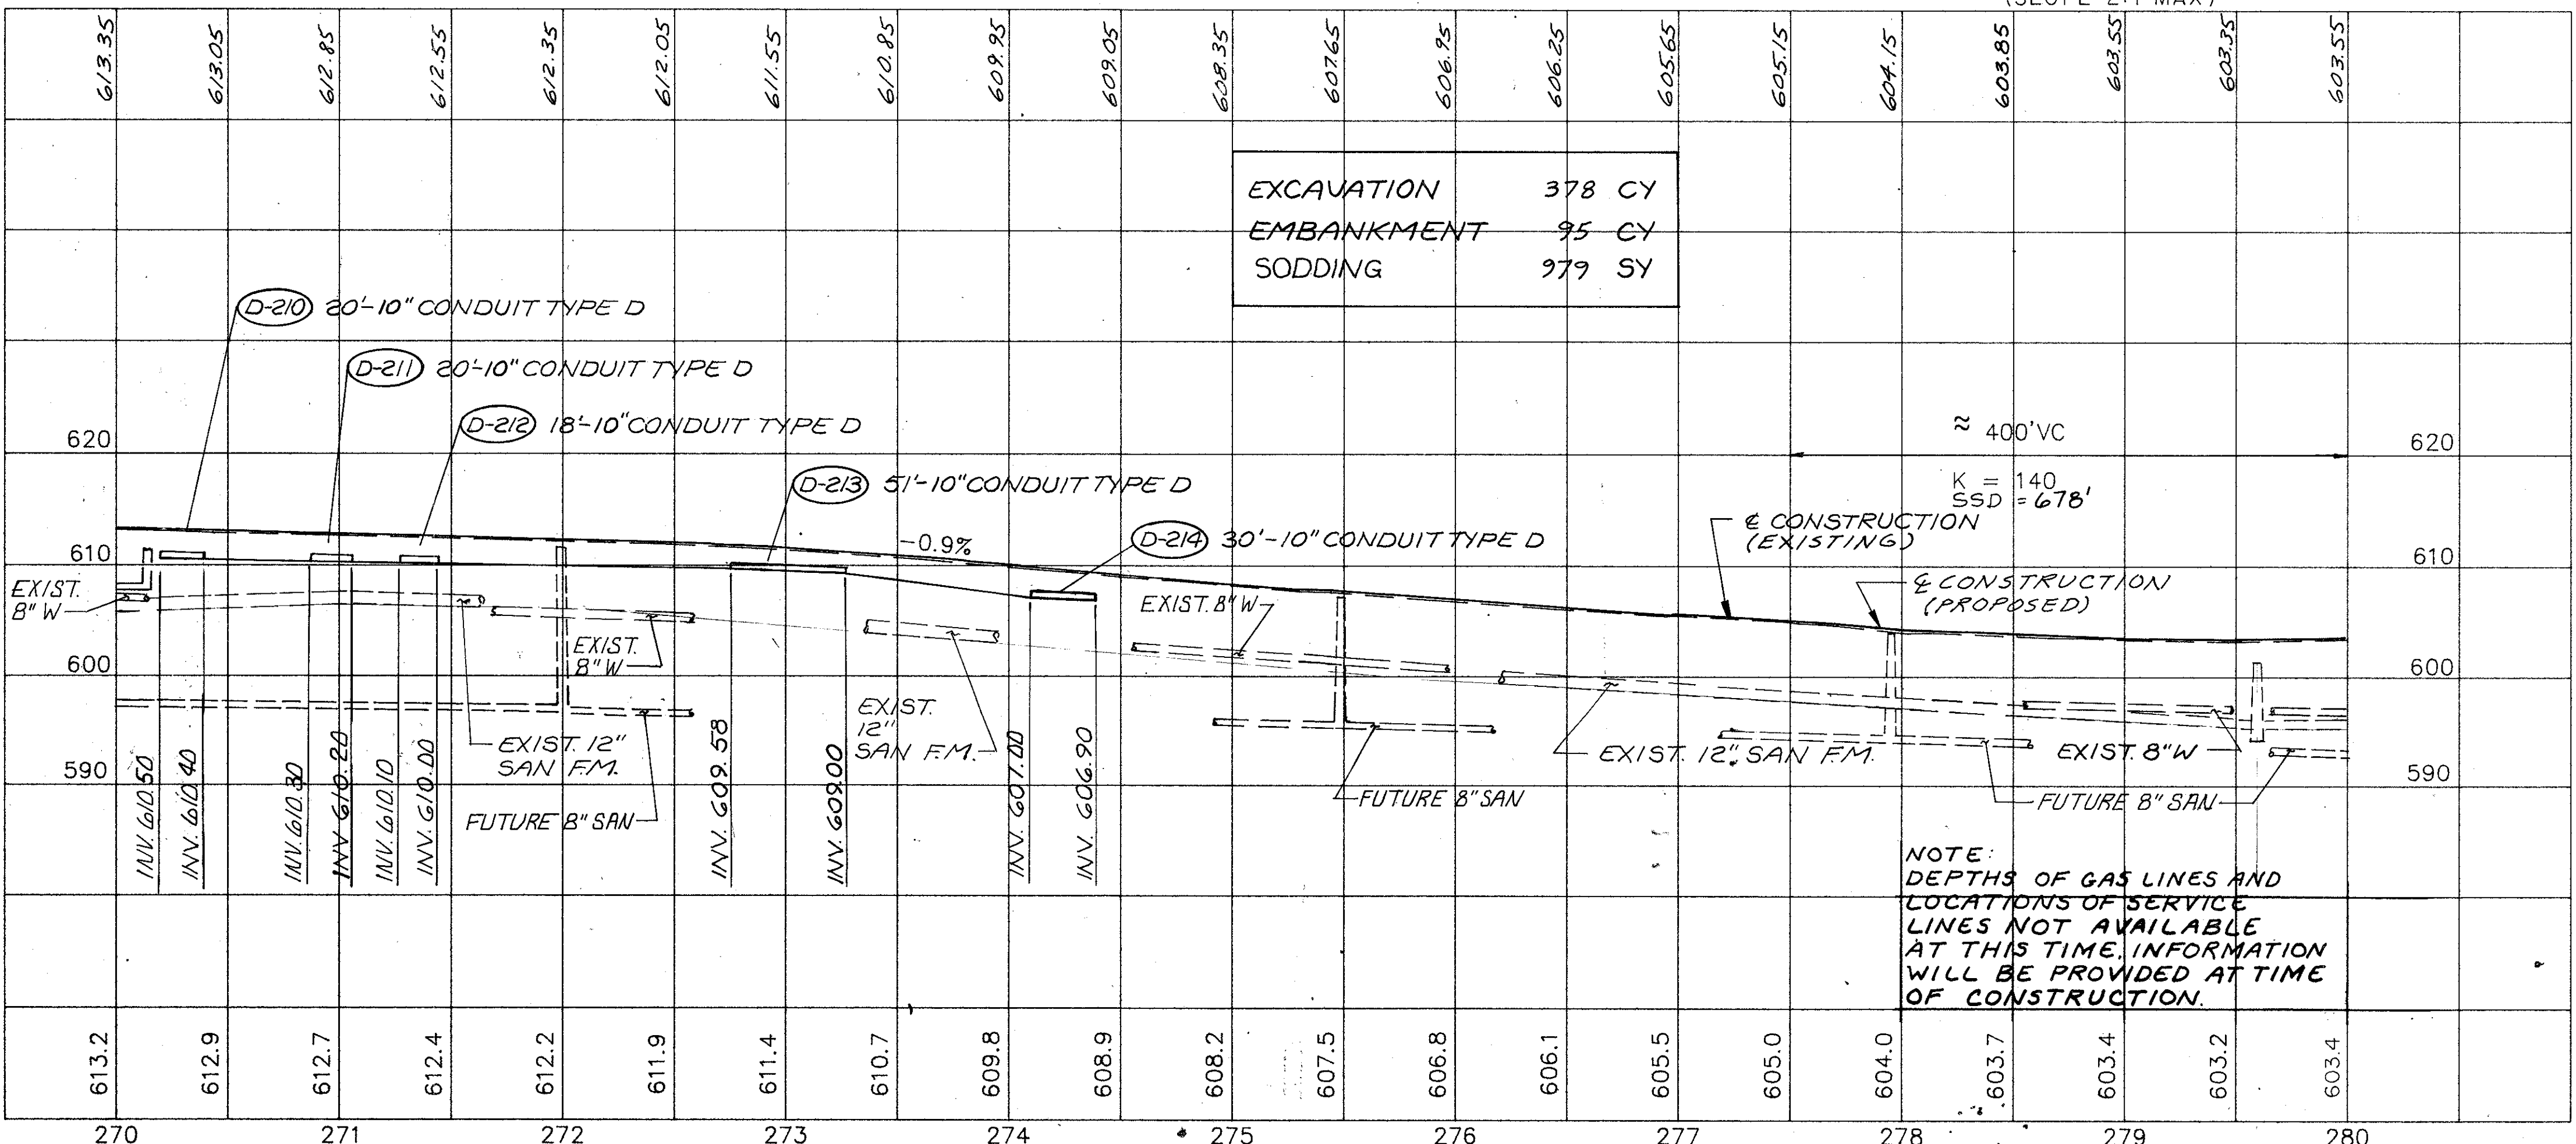

REF	LOCATION	UN.FT.	UN.FT.	UN.FT.	EACH	EACH	EACH
R-210	STA. 270+19 TO 270+43, LT.	24					
R-211	STA. 270+85 TO 271+05, LT.	20					
R-212	STA. 271+26 TO 271+44, LT.	18					
R-213	STA. 272+75 TO 273+25, LT.	50					
R-214	STA. 278+85 TO 280+00, LT.		115				
R-215	STA. 279+25 TO 280+00, RT.		75				
R-216	STA. 278+80 TO 280+00, LT.			120	1		
R-217	STA. 279+95 TO 280+00, RT.			30		1	
R-304	STA. 277+53.99, 1.09' LT.						1
R-305	STA. 277+68.67, 0.77' RT.						1
TOTALS		112	190	150	1	1	2

REF	LOCATION	UN.FT.
D-210	STA. 270+21 TO 270+41, 24' LT.	20
D-211	STA. 270+87 TO 271+07, 24' LT.	20
D-212	STA. 271+27 TO 271+45, 24' LT.	18
D-213	STA. 272+76 TO 273+27, 24' LT.	51
D-214	STA. 274+10 TO 274+40, 23' LT.	30
TOTALS		139

S.R. 283 PLAN & PROFILE STA. 270+00 TO 280+00