


END AREA		VOLUME		SODDING	
CUT	FILL	CUT	FILL	END WIDTH	SQ. YDS.
8	1	43	2	4	17
100	-14	4	-	4	117
8	0	15	0	15	139

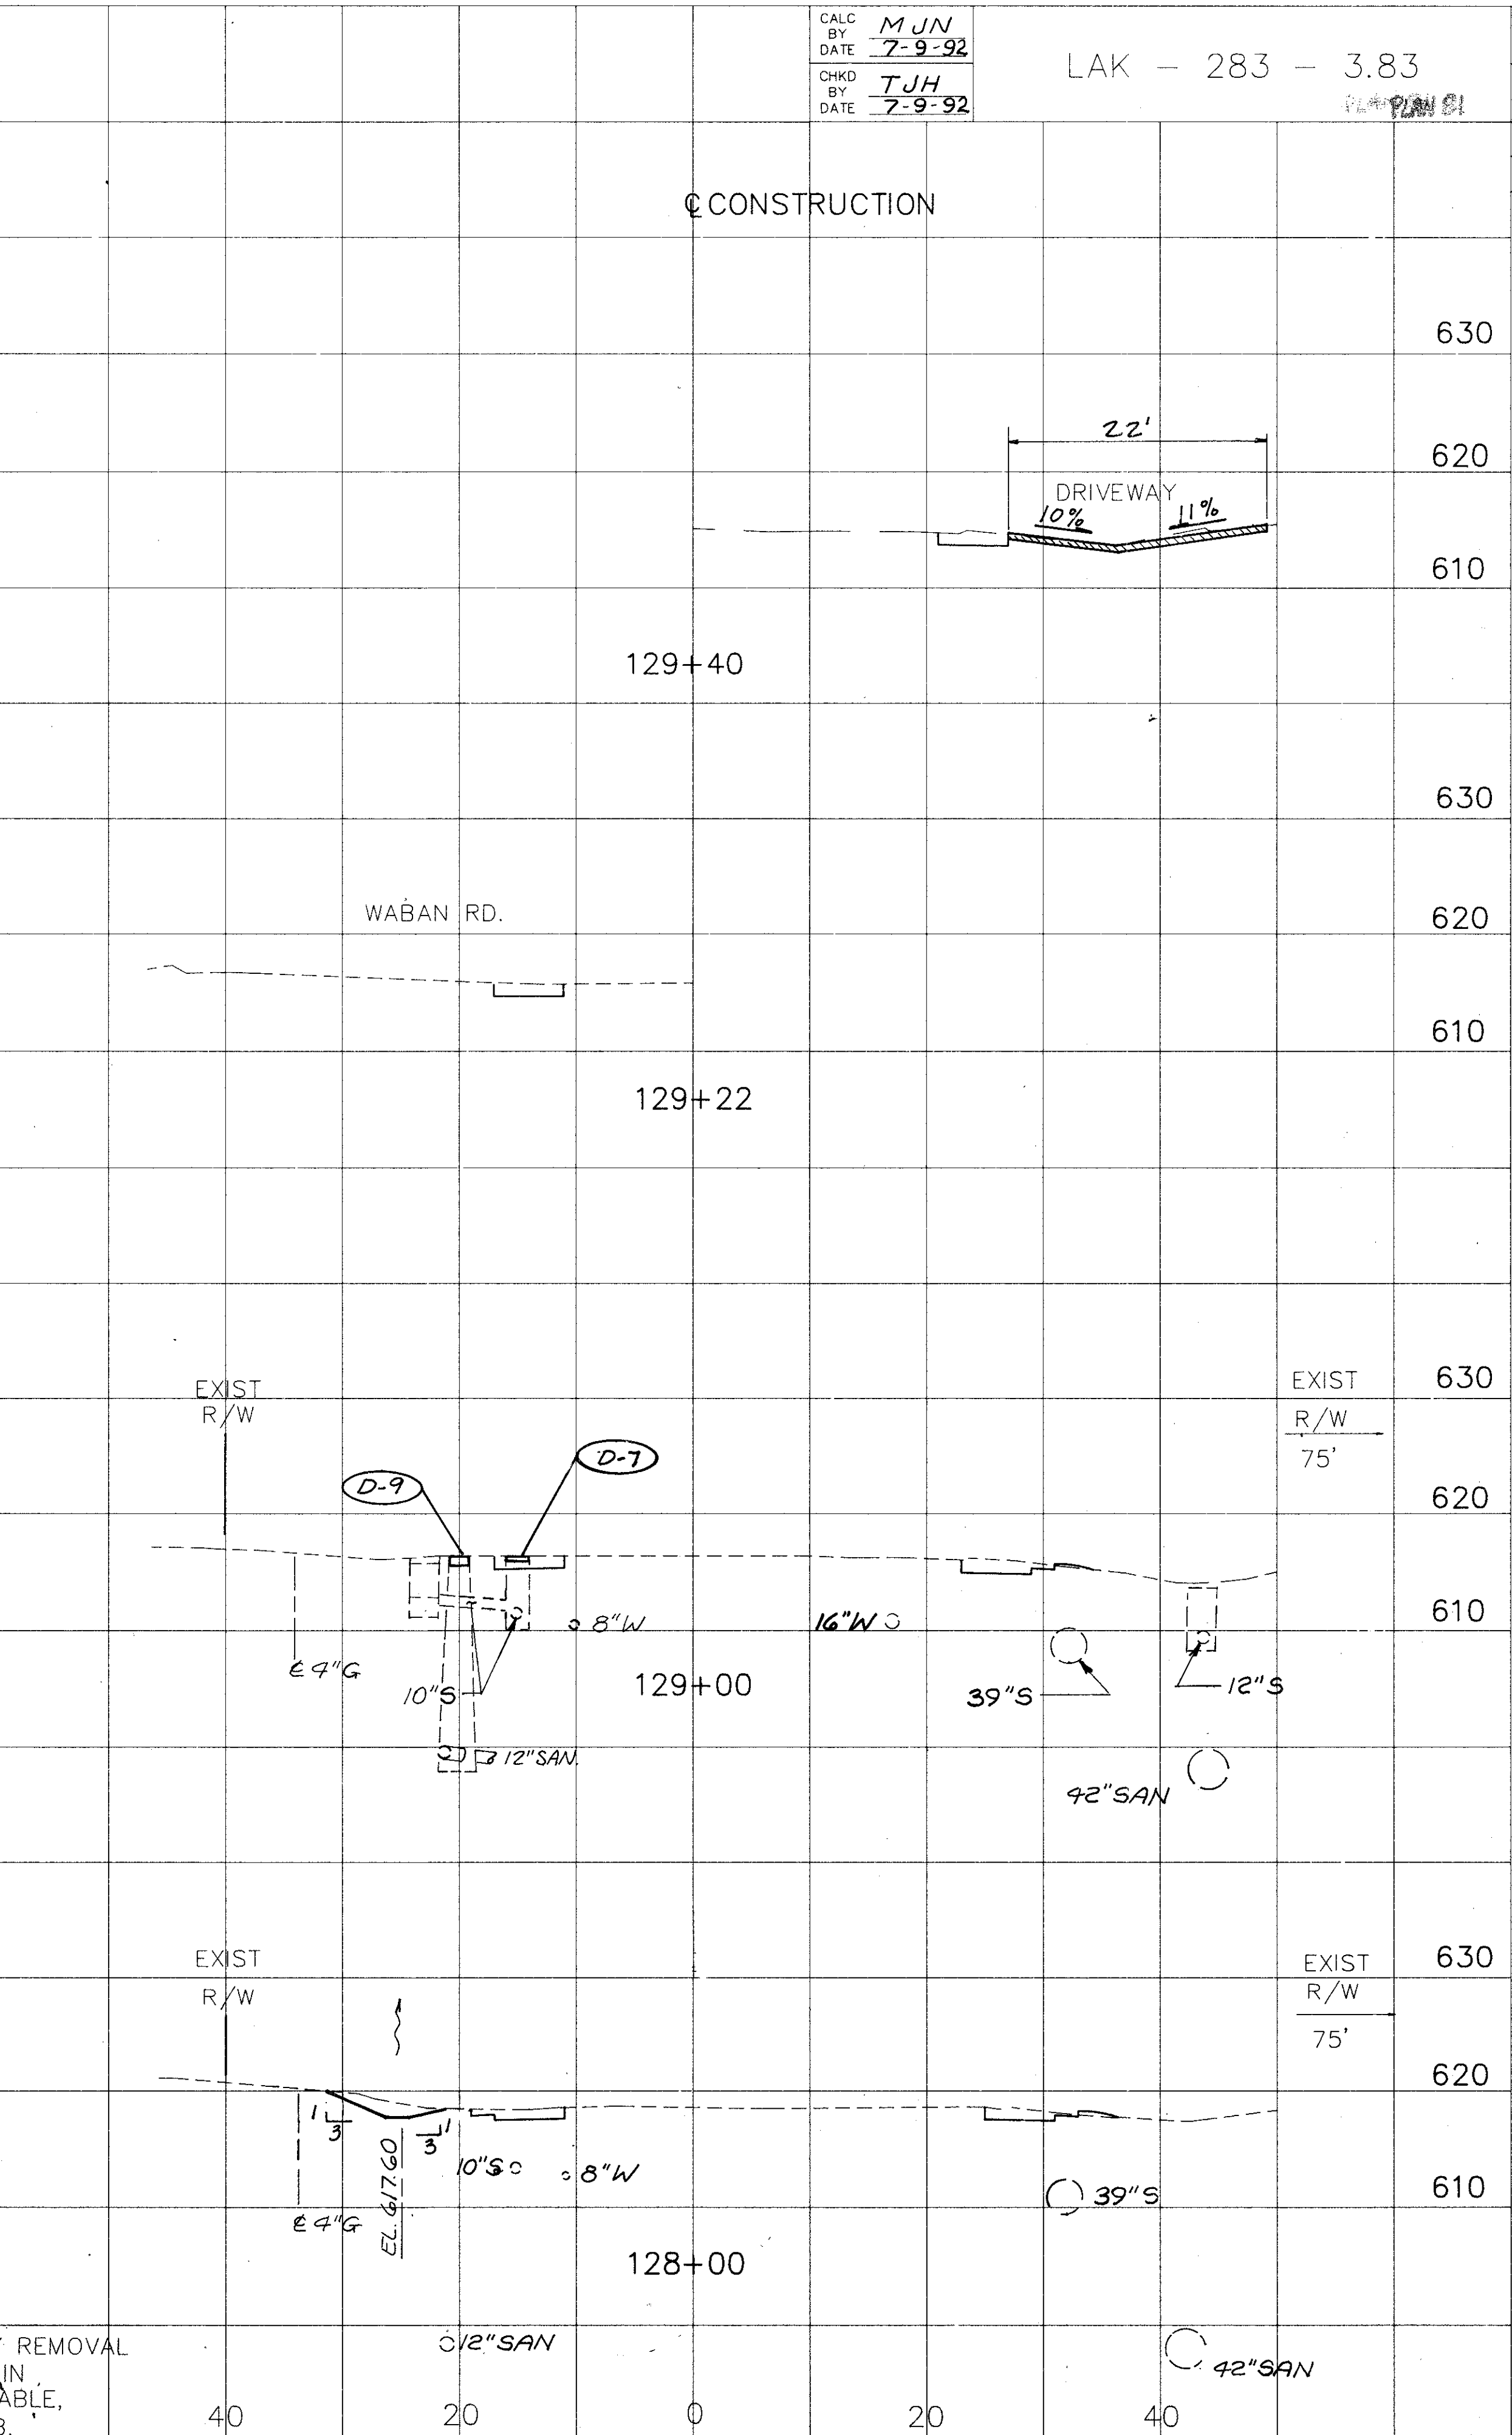

END AREA		VOLUME	
CUT	FILL	CUT	FILL
9	1	43	6
15	2	4	-
43	-	4	-

CALC BY: M J N
 DATE: 7-9-92
 CHKD BY: T J H
 DATE: 7-9-92
 LAK - 283 - 3.83

OHIO
 FHWA REGION
 35A
 79

DRIVEWAY & DRIVEWAY REMOVAL
 QUANTITIES INCLUDE IN
 DRIVEWAY QUANTITY TABLE,
 SHEETS 15, 15A & 15B.