


END AREA		VOLUME		SODDING	
CUT	FILL	CUT	FILL	END WIDTH	SQ. YDS.
8	2	20	11	35	
3	4	13	17	39	
4	5	15		300	
7	2	20	13	117-7	

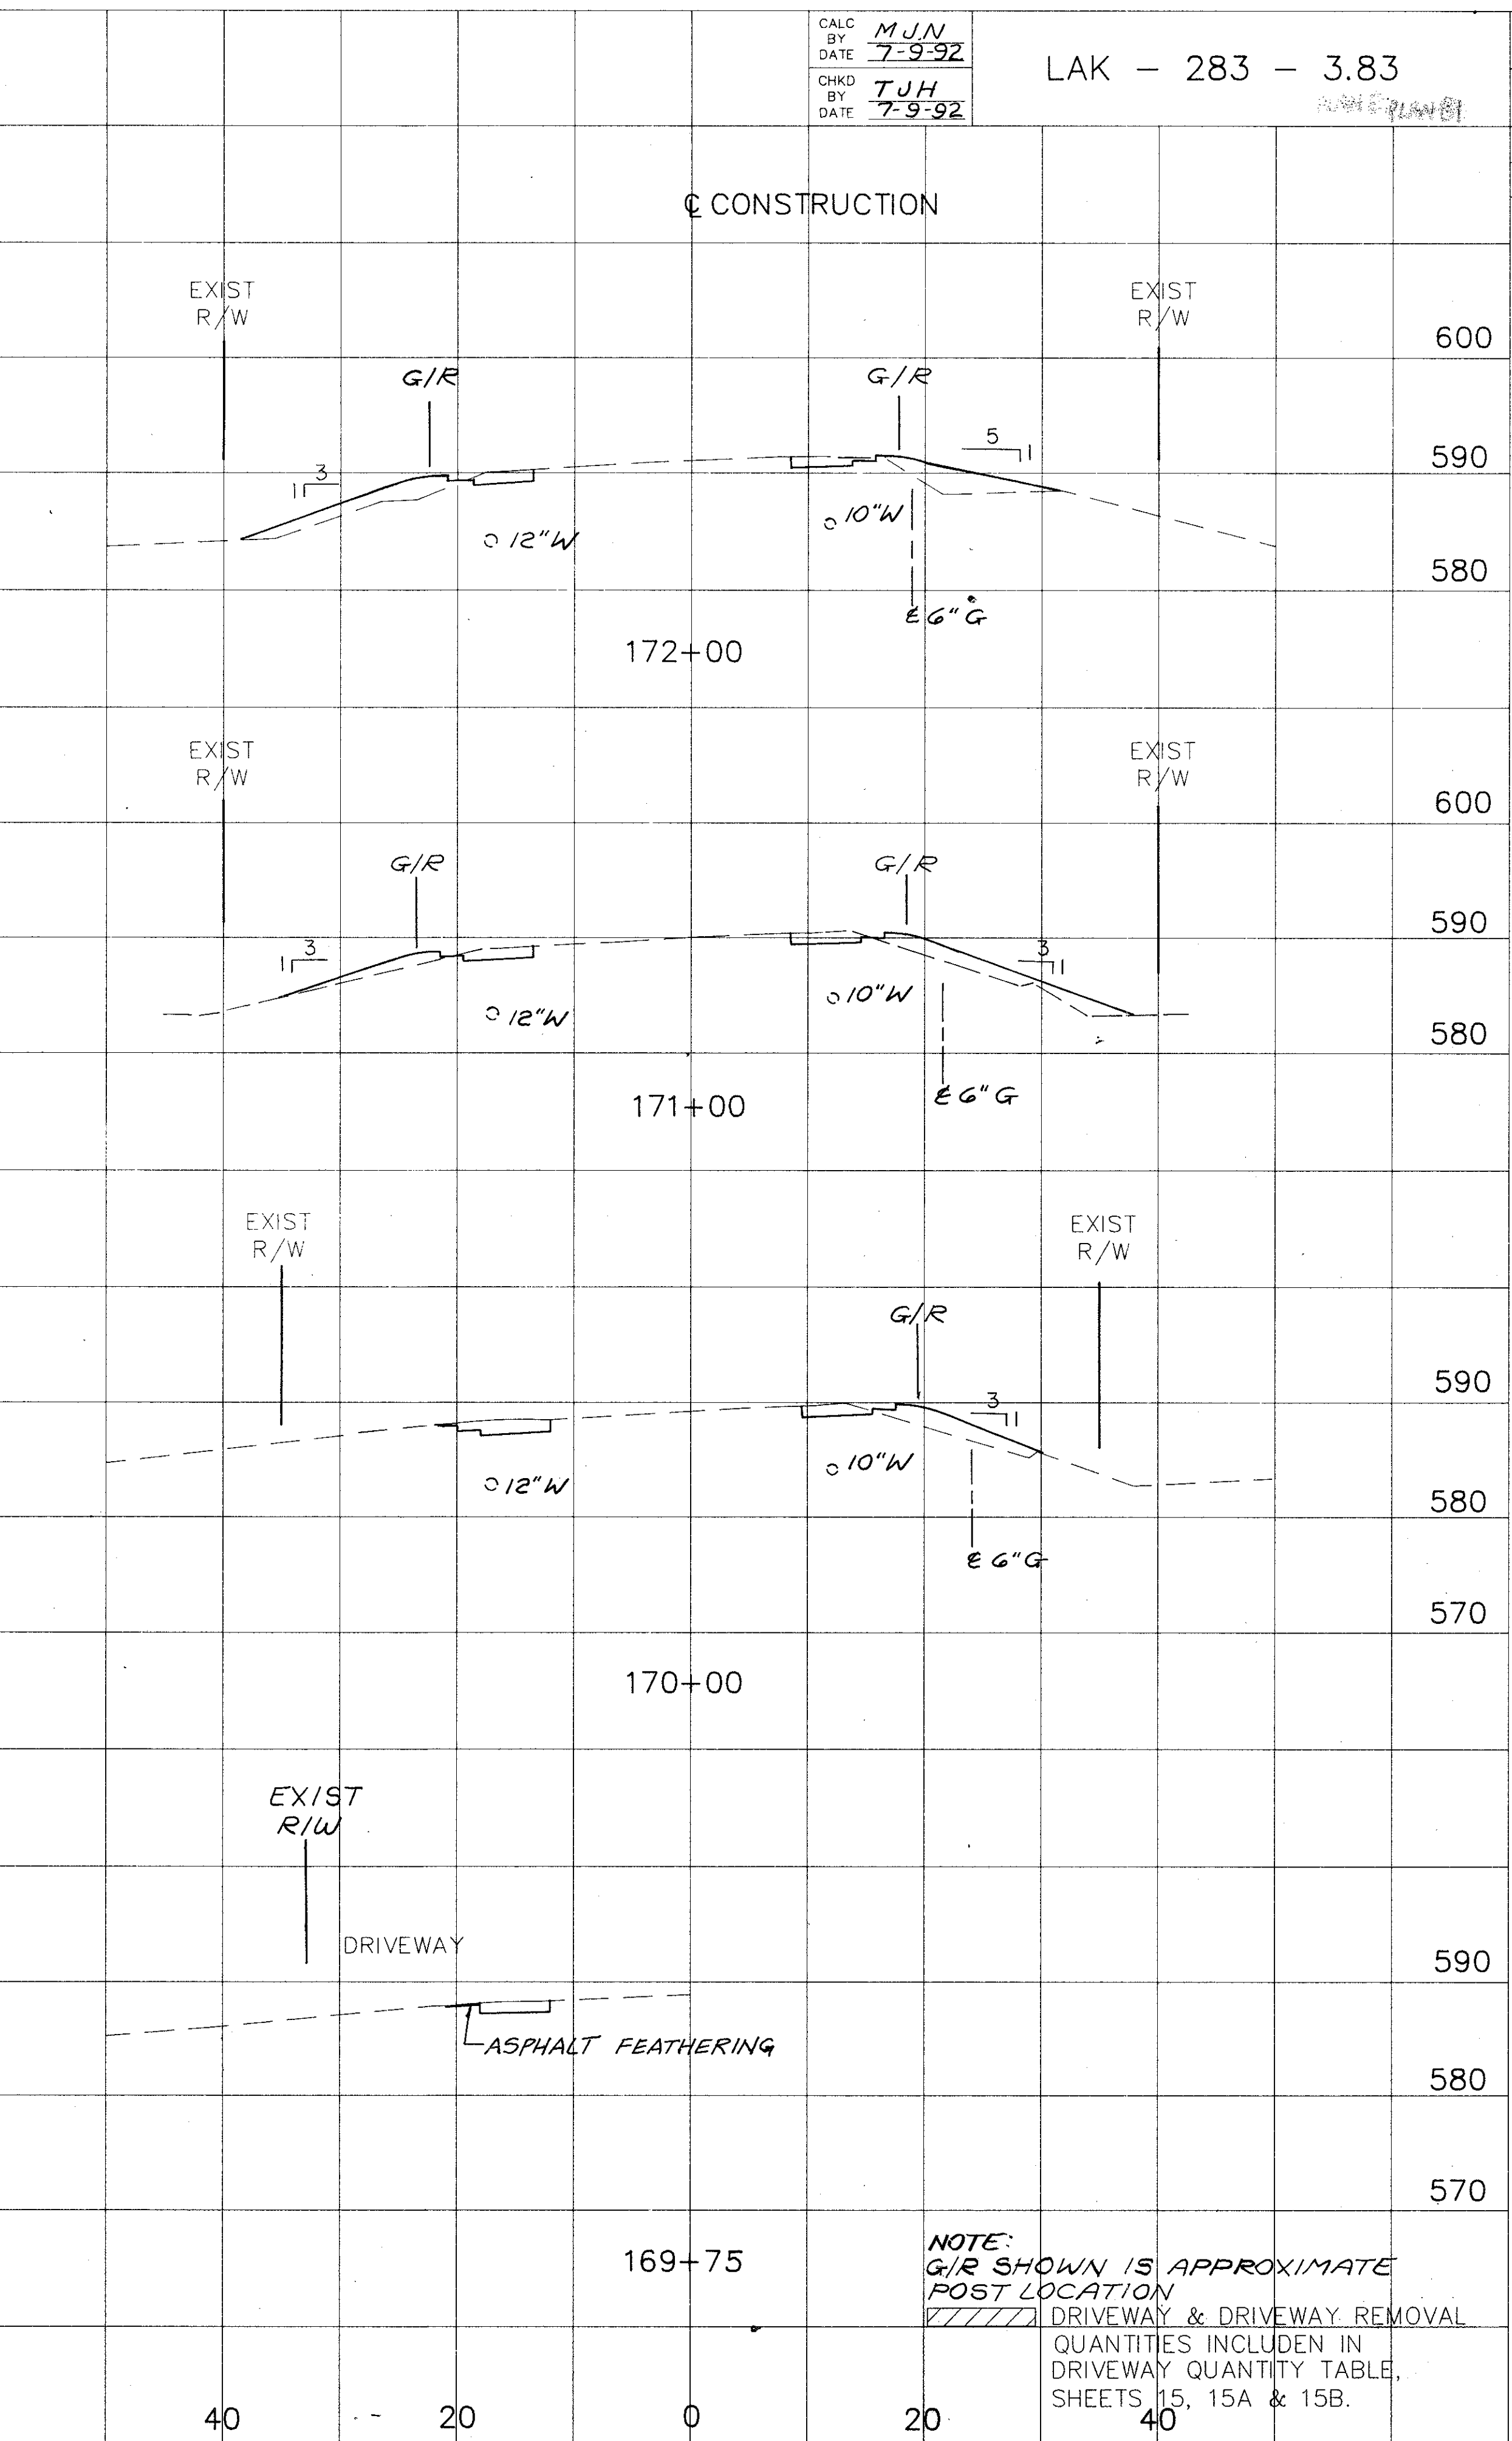

END AREA		VOLUME	
CUT	FILL	CUT	FILL
10	33	33	107
8	25	33	76
10	16	33	33
-3	-	-	-

CALC BY: M.J.N.  
 DATE: 7-9-92  
 CHKD BY: T.J.H.  
 DATE: 7-9-92  
 OHIO REGION: 42/79  
 LAK - 283 - 3.83

NOTE:  
 G/R SHOWN IS APPROXIMATE  
 POST LOCATION  
 DRIVEWAY & DRIVEWAY REMOVAL  
 QUANTITIES INCLUDED IN  
 DRIVEWAY QUANTITY TABLE,  
 SHEETS 15, 15A & 15B.