



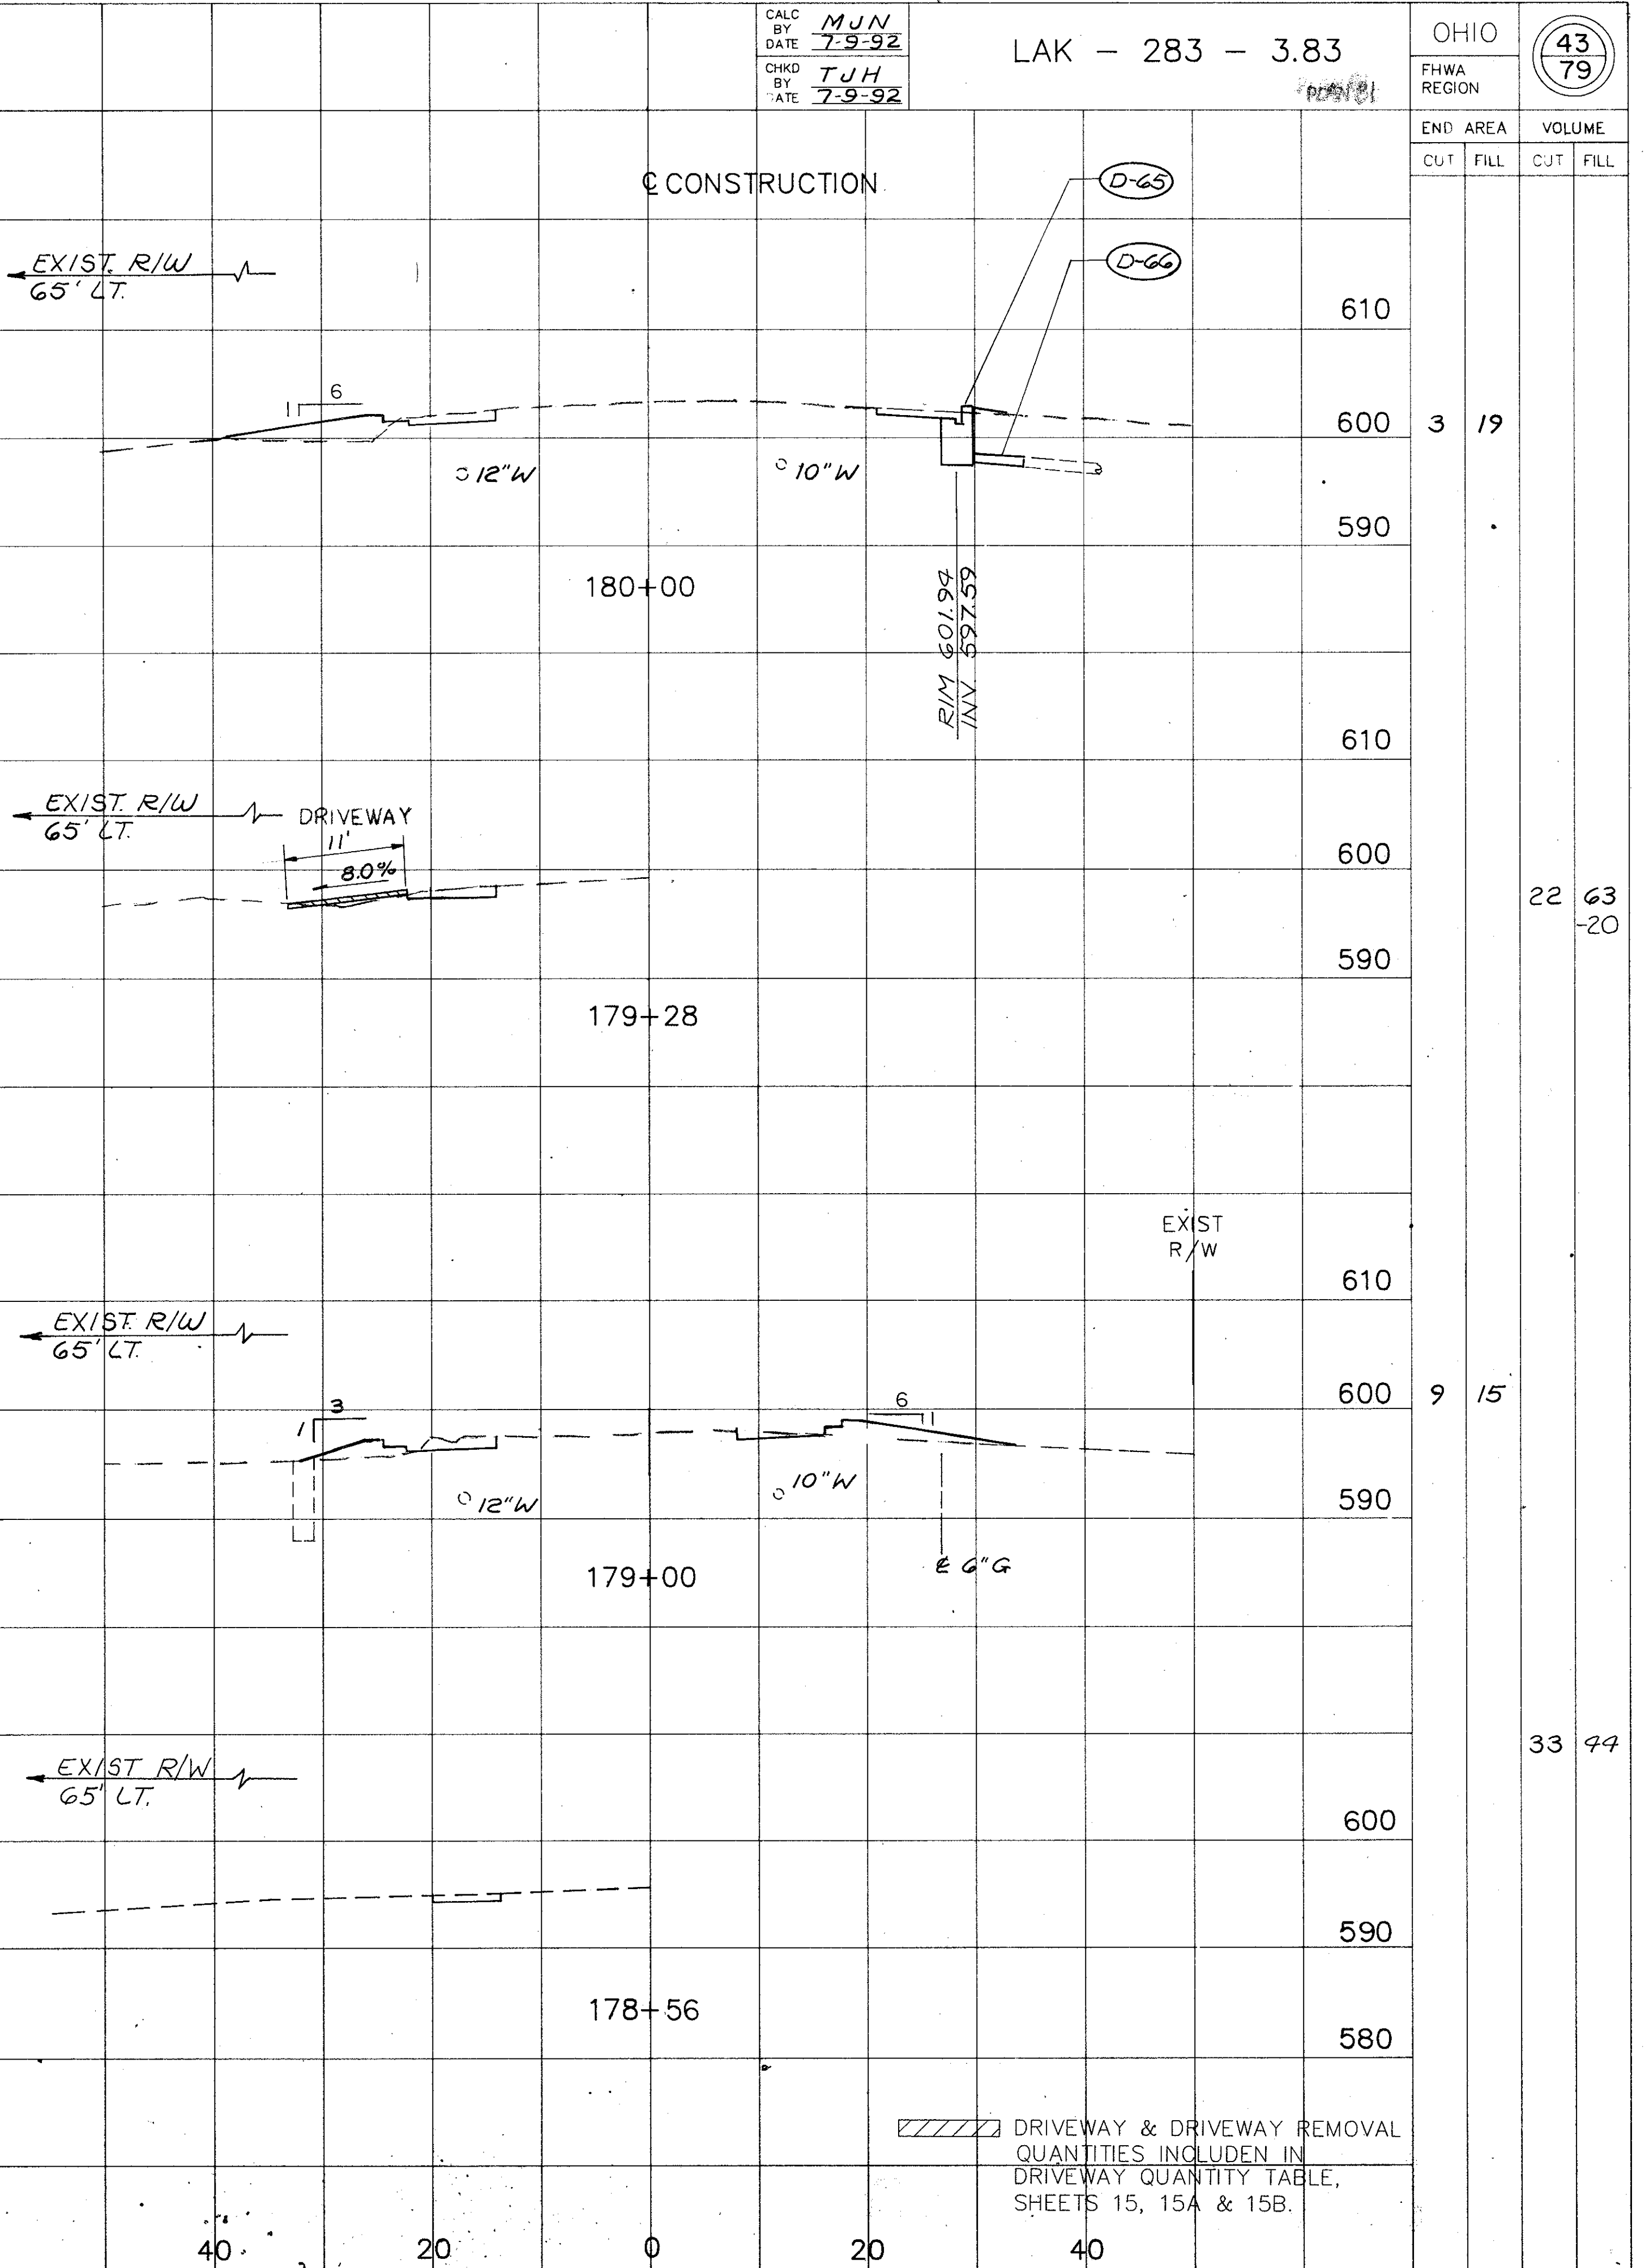


CALC BY: M.J.N.  
 DATE: 7-9-92  
 CHKD BY: T.J.H.  
 DATE: 7-9-92

LAK - 283 - 3.83

OHIO  
 FHWA REGION  
 43  
 79

END AREA		VOLUME	
CUT	FILL	CUT	FILL
3	19		
22	63		
33	44		

DRIVEWAY & DRIVEWAY REMOVAL  
 QUANTITIES INCLUDED IN  
 DRIVEWAY QUANTITY TABLE,  
 SHEETS 15, 15A & 15B.