



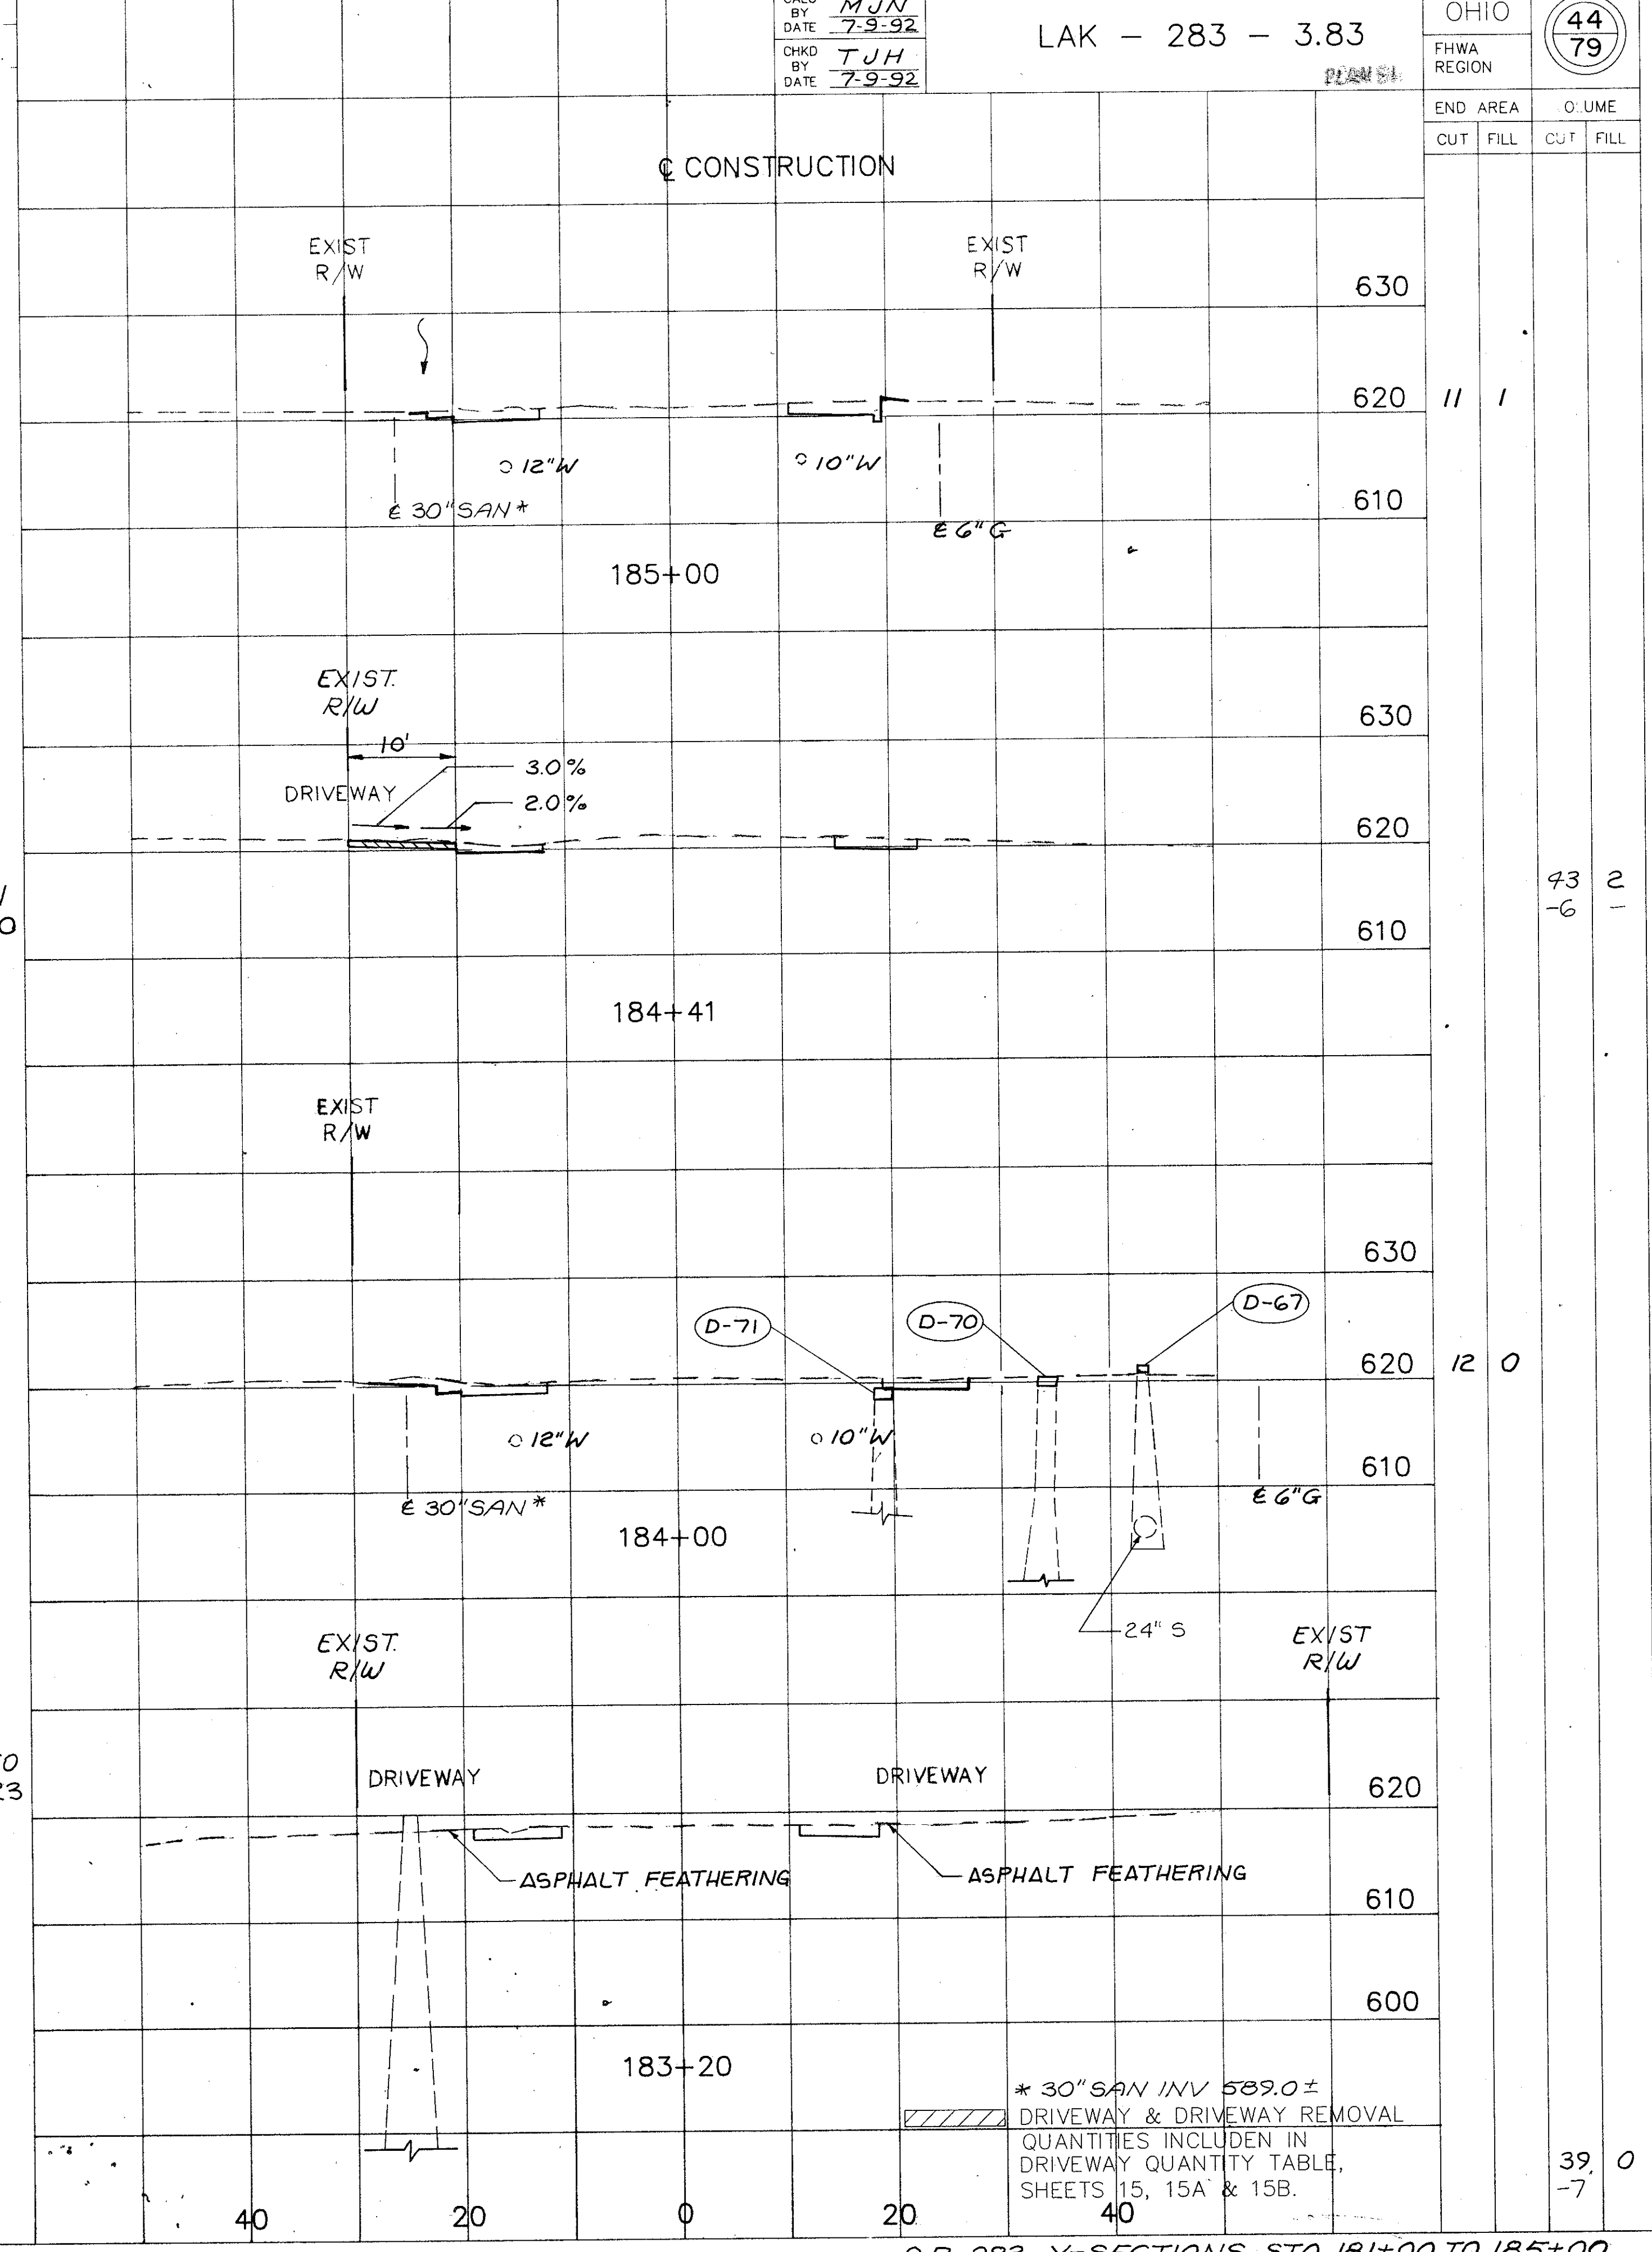


CALC BY: MJN
 DATE: 7-9-92
 CHKD BY: TJH
 DATE: 7-9-92

LAK - 283 - 3.83

OHIO
 FHWA REGION
 (44/79)

END AREA		VOLUME	
CUT	FILL	CUT	FILL
11	1	43	2
12	0	39	0

* 30" SAN INV 589.0 ±
 DRIVEWAY & DRIVEWAY REMOVAL
 QUANTITIES INCLUDED IN
 DRIVEWAY QUANTITY TABLE,
 SHEETS 15, 15A & 15B.