

SODDING	
END WIDTH	SQ. YDS.


END AREA		VOLUME		SODDING	
CUT	FILL	CUT	FILL	END WIDTH	SQ. YDS.

CALC BY: **MJN**
 DATE: **7-9-92**
 CHKD BY: **TJH**
 DATE: **7-9-92**


LAK - 283 - 3.83

OHIO
FHWA REGION

52
79

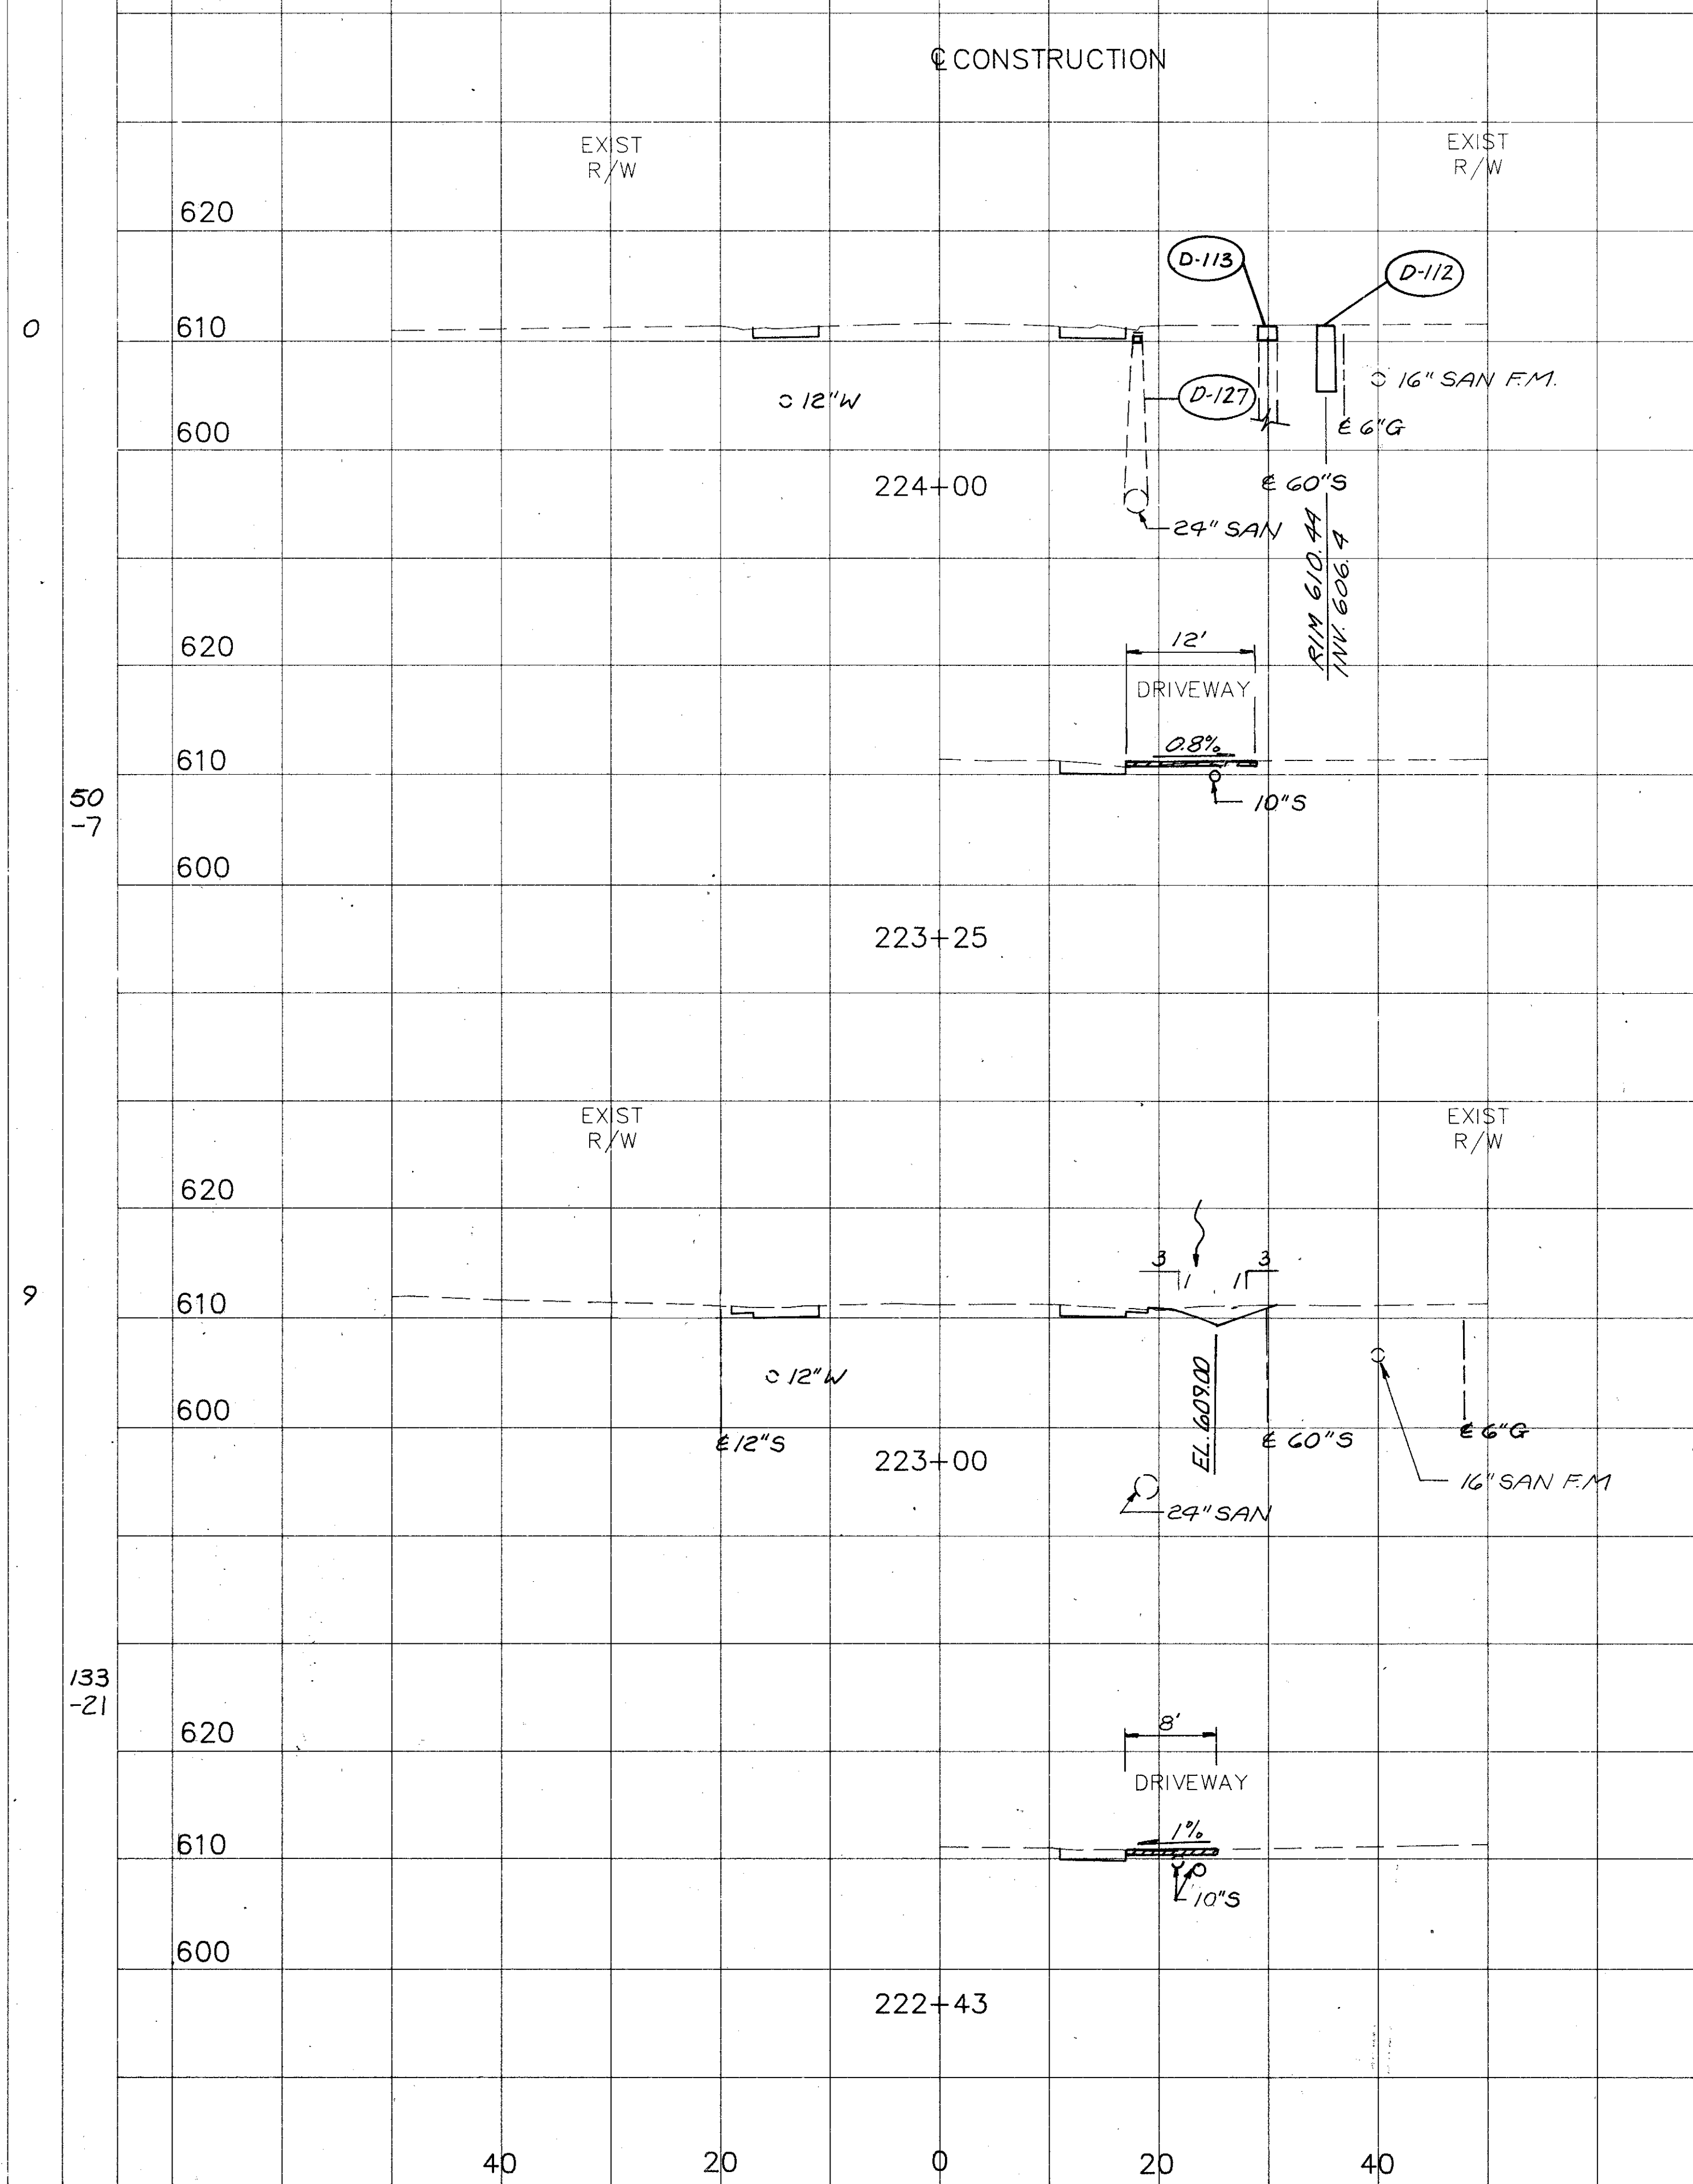

END AREA		VOLUME		SODDING	
CUT	FILL	CUT	FILL	END WIDTH	SQ. YDS.
8	0	8	0		
33	6	83	6		
-1	-	-7	-		
14	3	7	7		
63	9	39	9		
-1	-	-24	-		

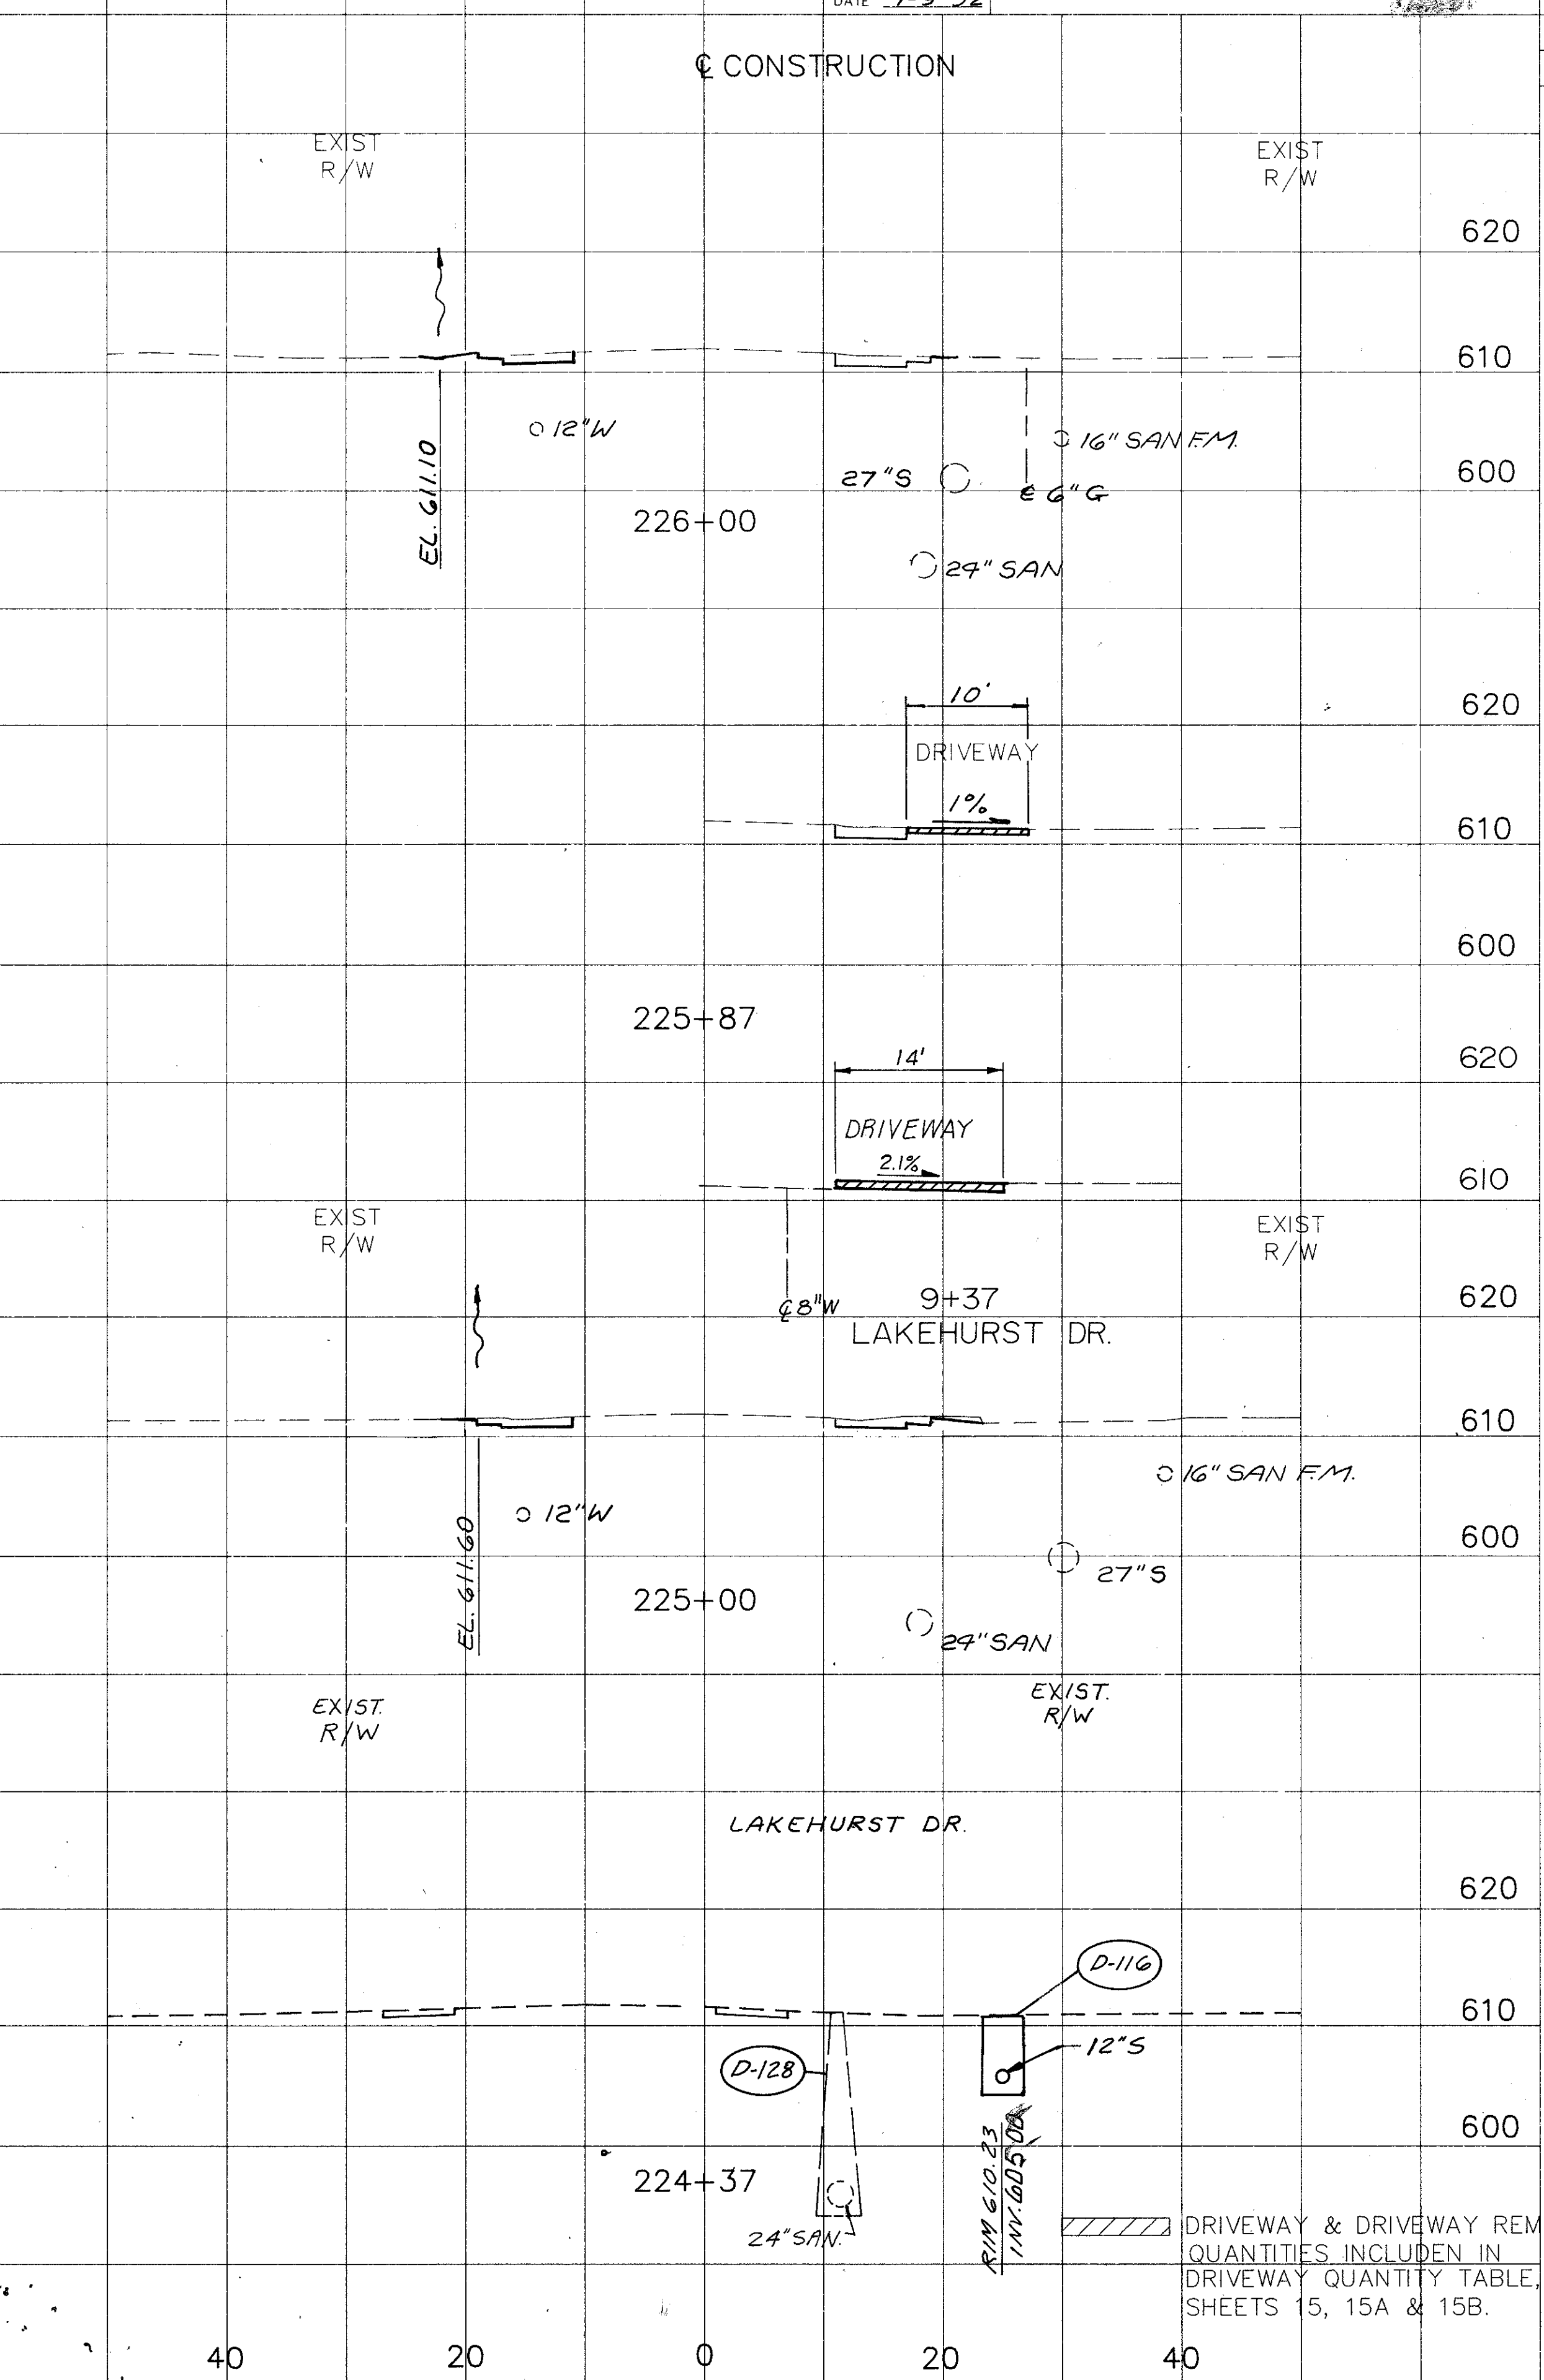

END AREA		VOLUME	
CUT	FILL	CUT	FILL
9	1	9	1
34	4	34	4
-2	-	-2	-
10	1	10	1
33	2	33	2
-6	-	-6	-

DRIVEWAY & DRIVEWAY REMOVAL
 QUANTITIES INCLUDED IN
 DRIVEWAY QUANTITY TABLE,
 SHEETS 15, 15A & 15B.