


END AREA		VOLUME		SODDING	
CUT	FILL	CUT	FILL	END WIDTH	SQ. YDS.
10	0	8			
35	2	-1	-		
9	1				
33	4	-1	-		

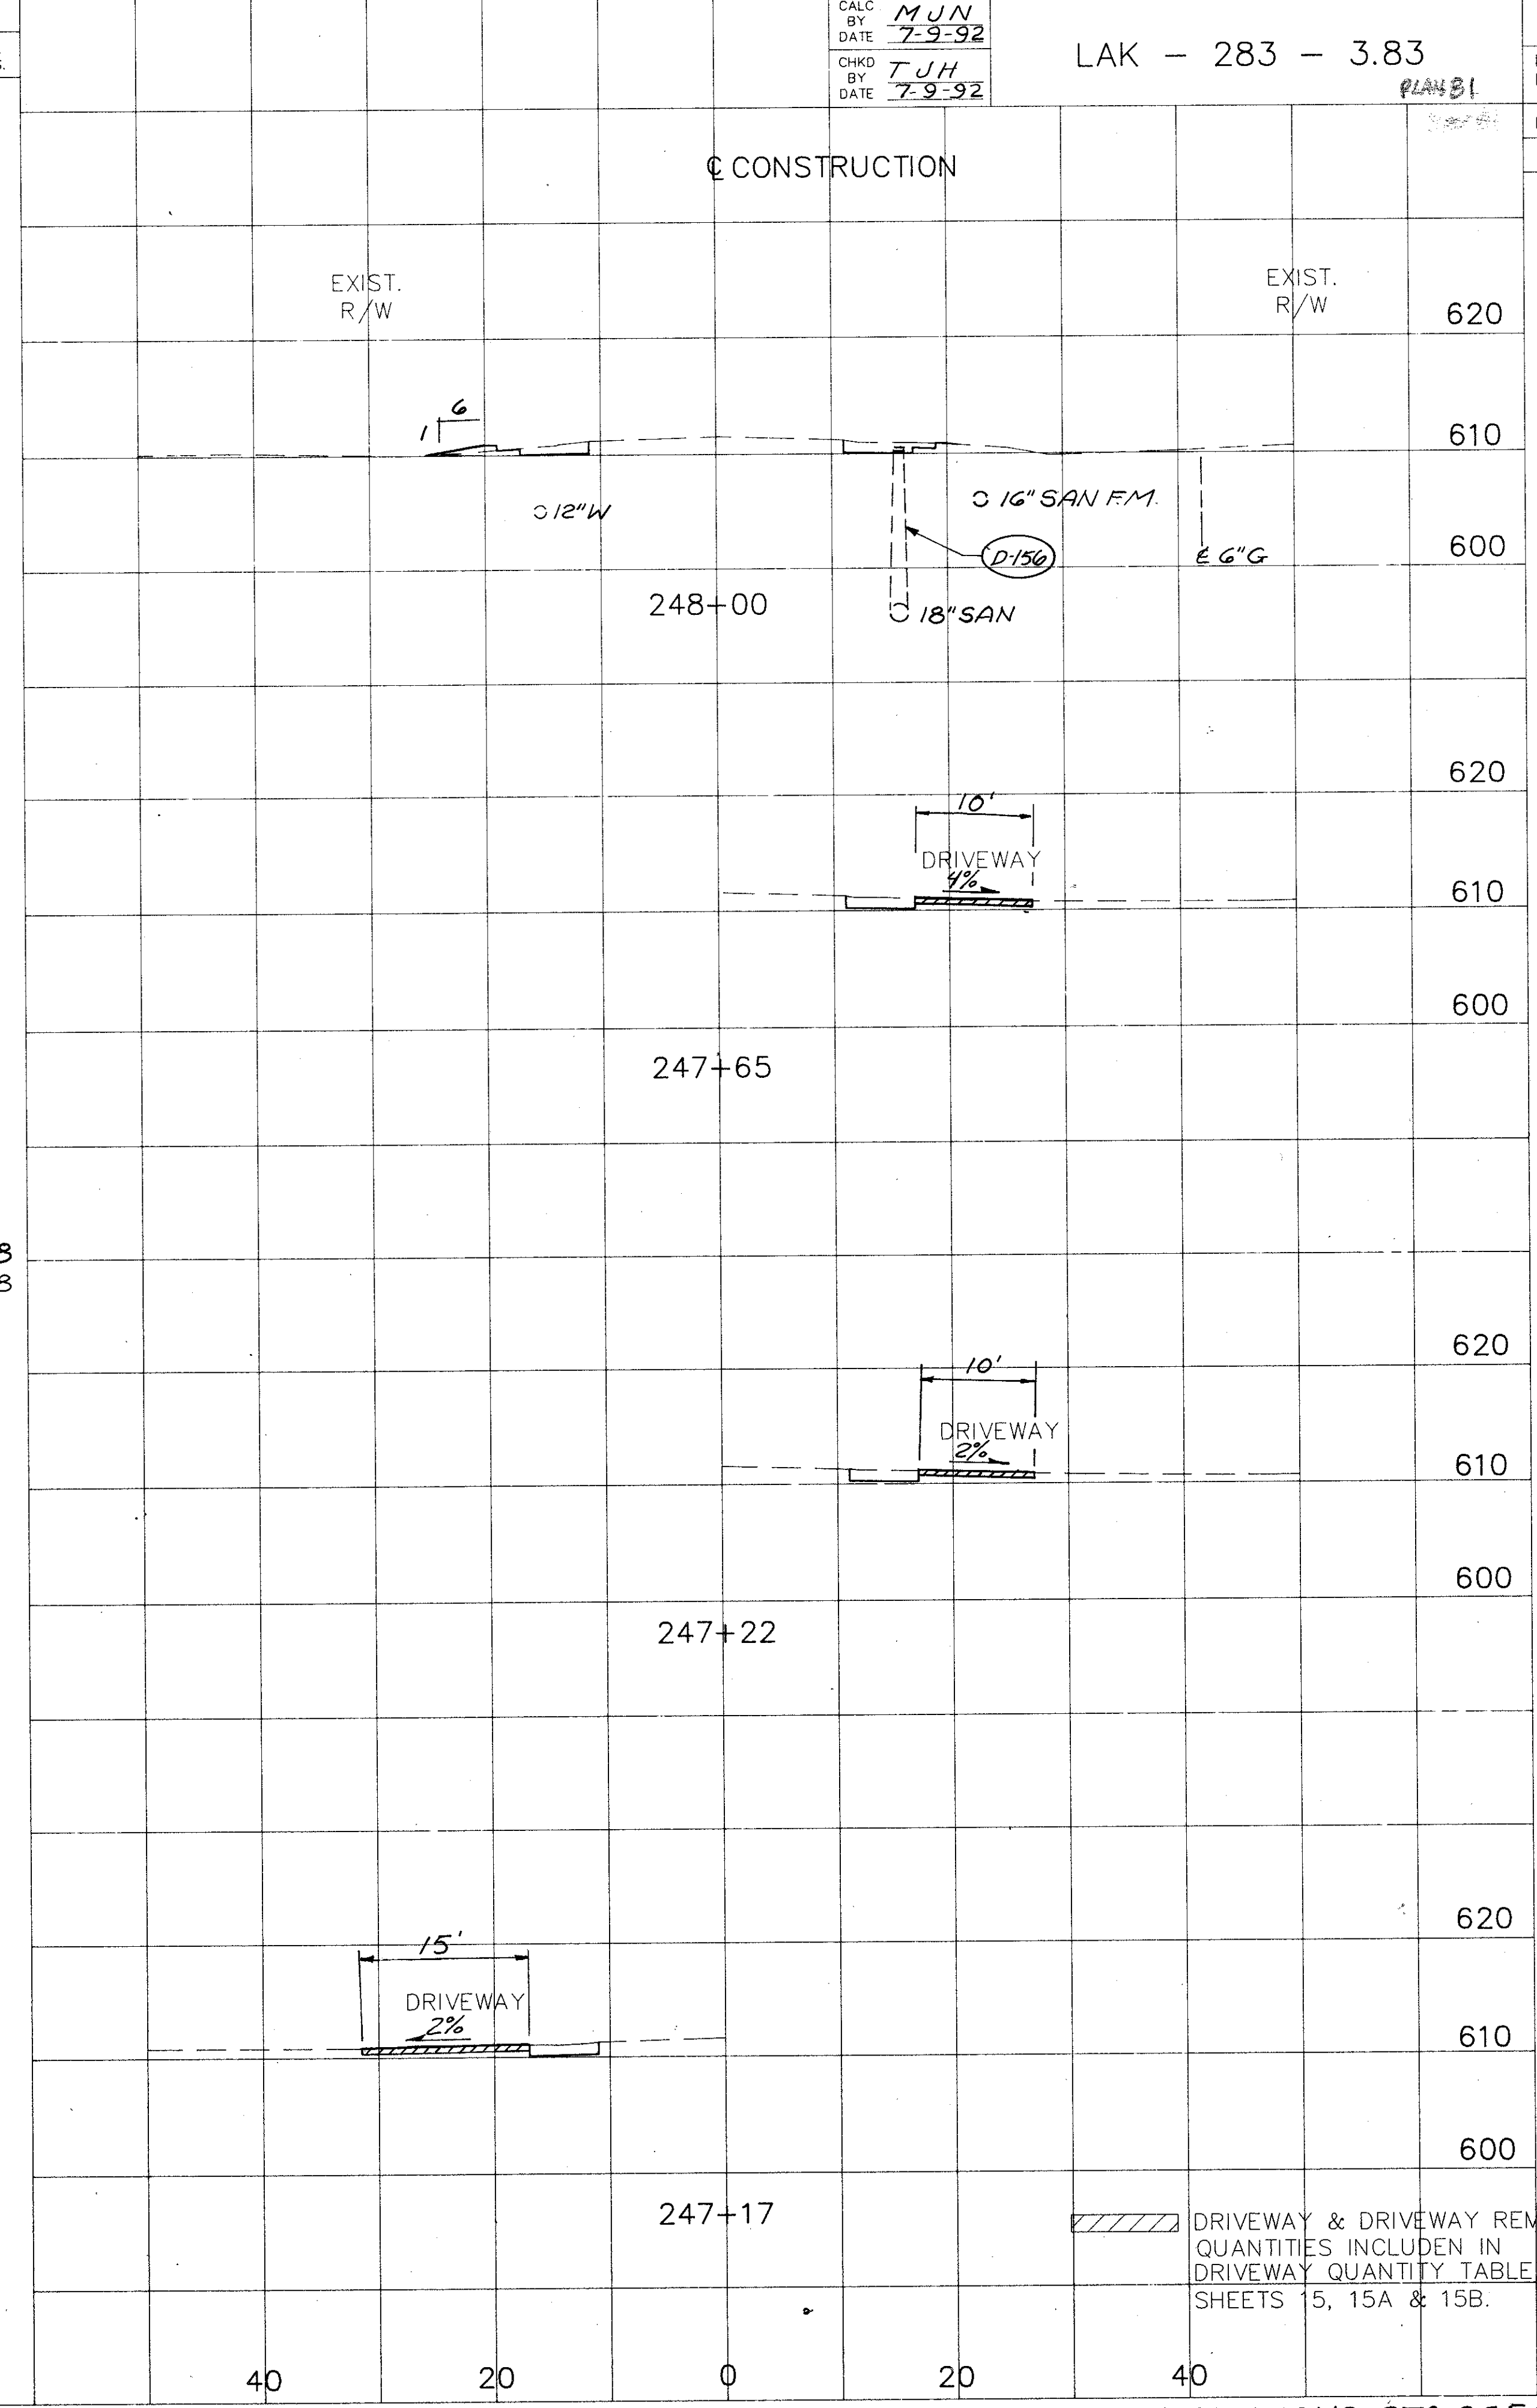

END AREA		VOLUME	
CUT	FILL	CUT	FILL
9	3		
35	6	-2	-1

CALC BY DATE MUN 7-9-92  
 CHK BY DATE TUH 7-9-92  
 LAK - 283 - 3.83  
 OHIO REGION **59**  
**79**

DRIVEWAY & DRIVEWAY REMOVAL QUANTITIES INCLUDED IN DRIVEWAY QUANTITY TABLE SHEETS 15, 15A & 15B.