


SODDING	
END WIDTH	SQ. YDS.

12

111  
-32

CONSTRUCTION

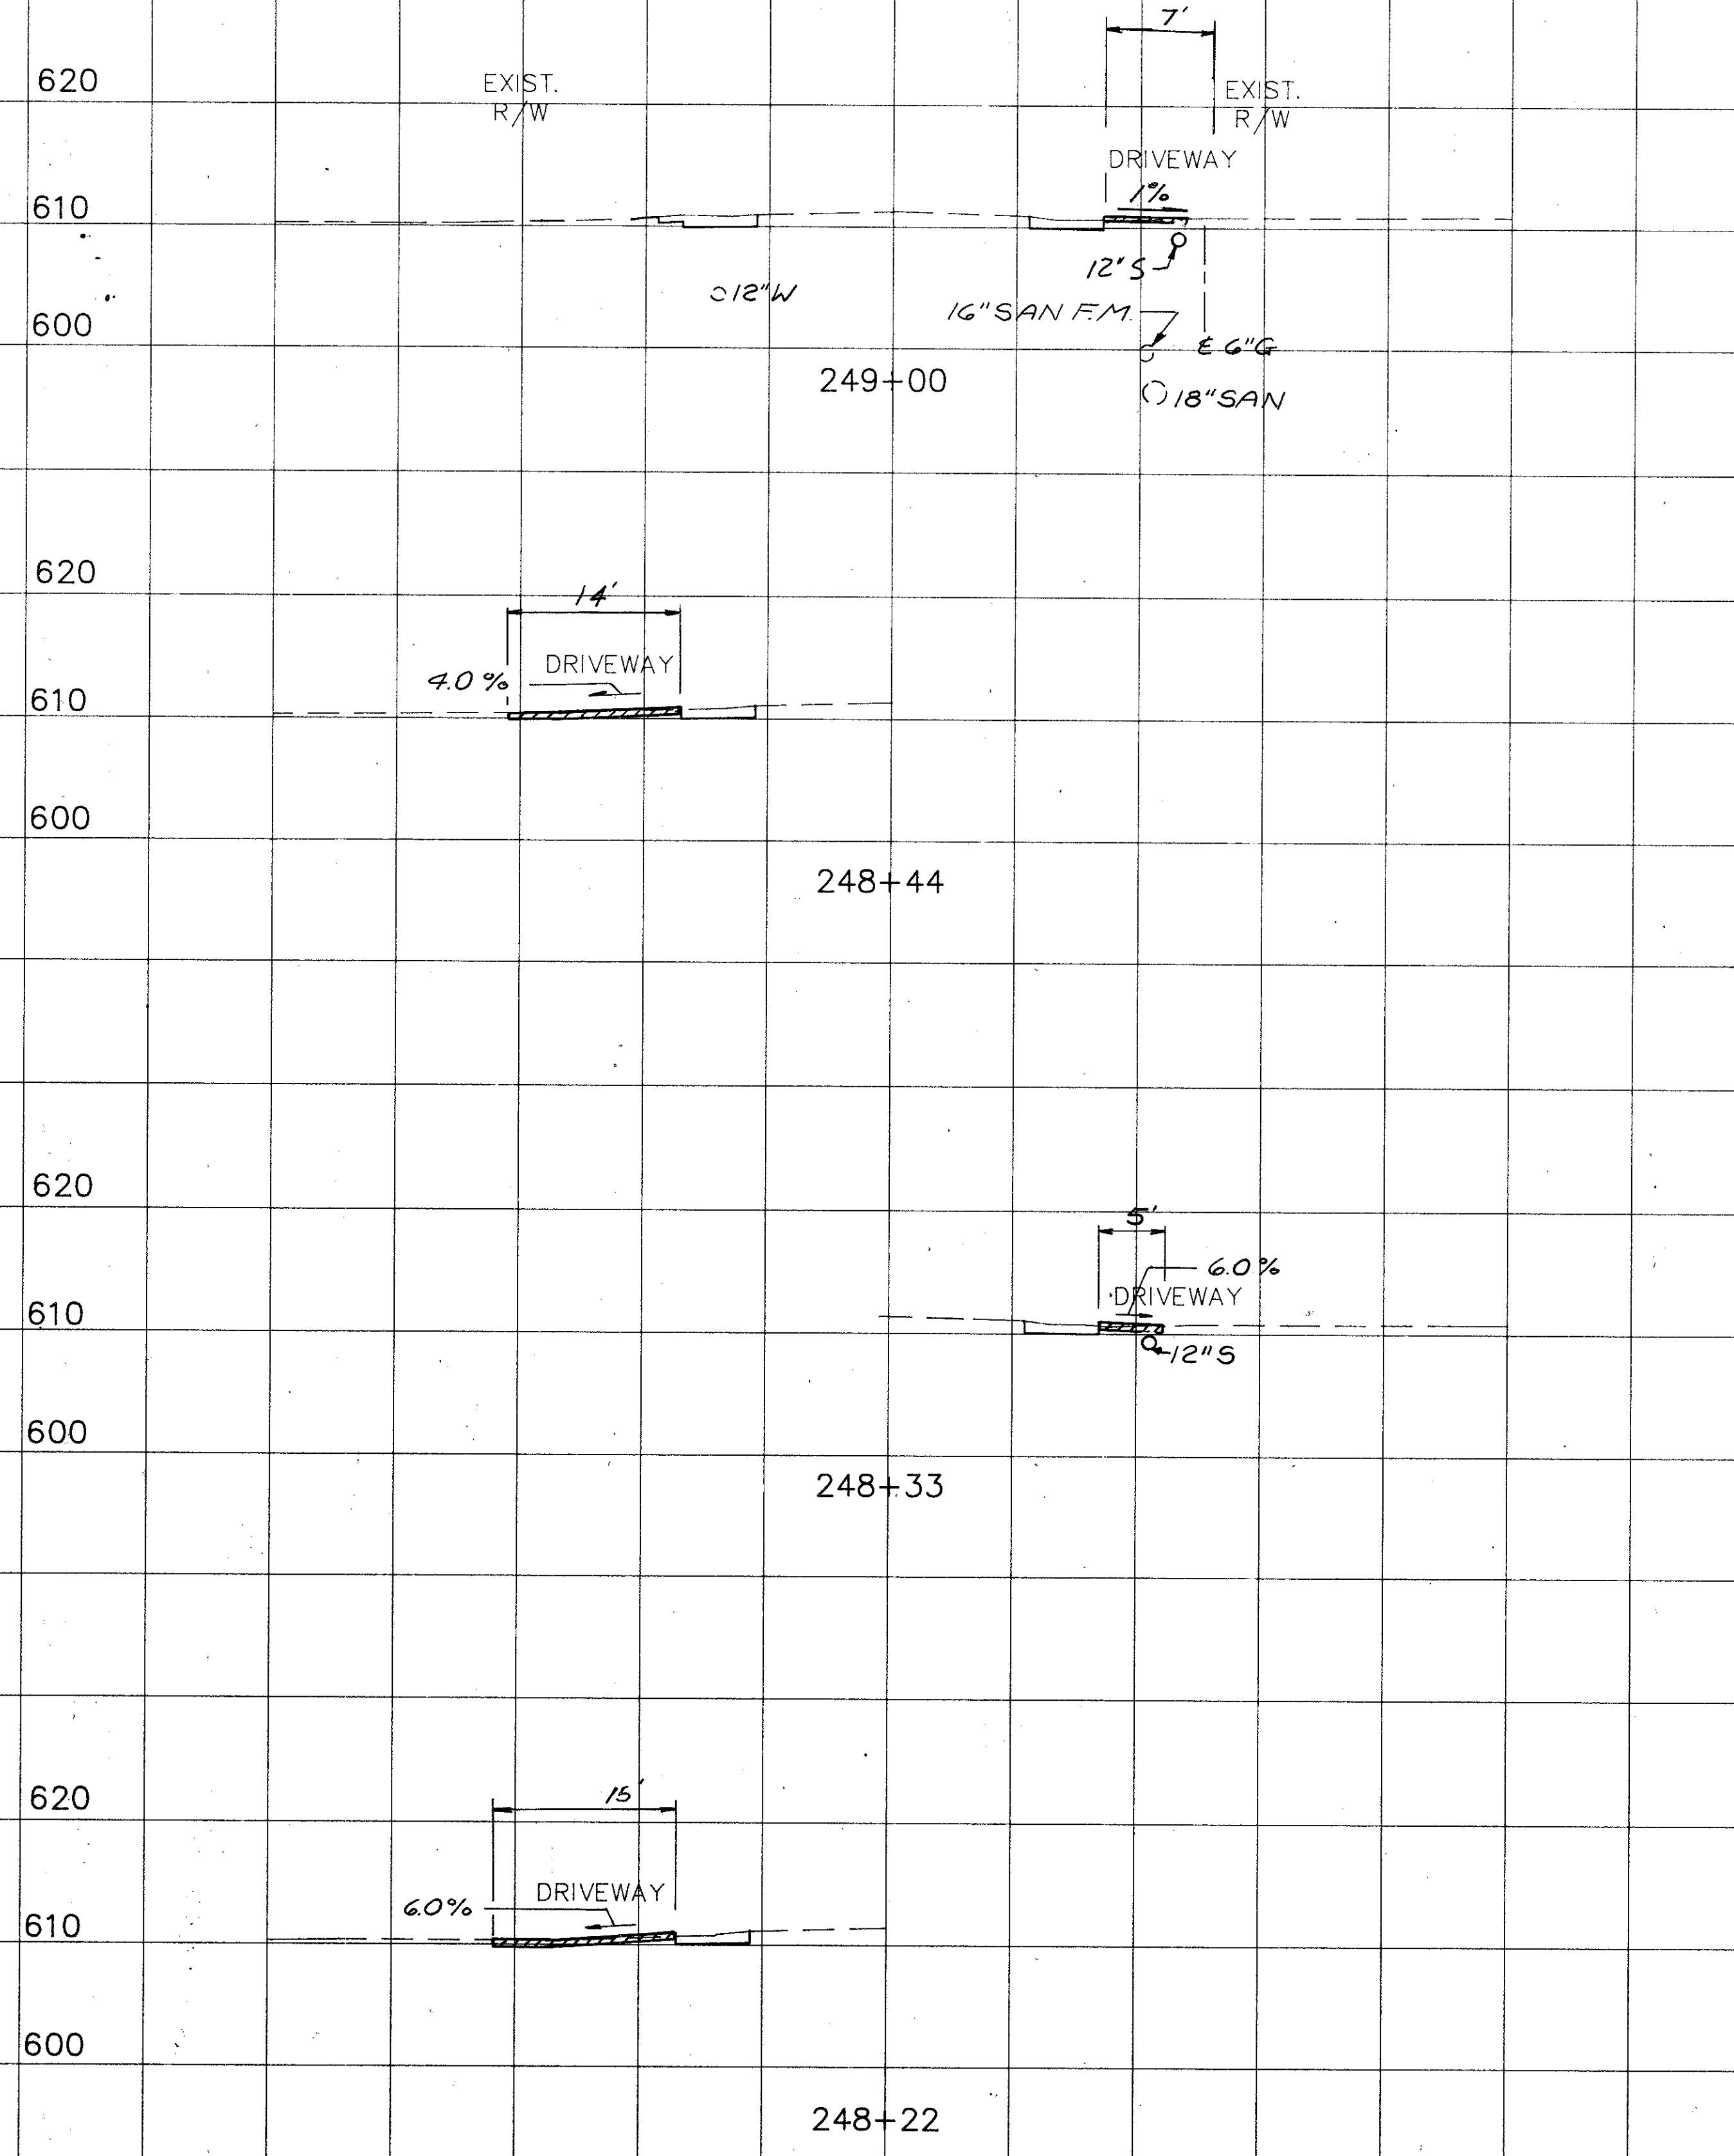

40 20 0 20 40

END AREA		VOLUME		SODDING	
CUT	FILL	CUT	FILL	END WIDTH	SQ. YDS.

9 2


33 9  
-1 -1

17

161  
-27

CALC BY	MJN
DATE	7-9-92
CHKD BY	TJH
DATE	7-9-92

LAK - 283 - 3.83

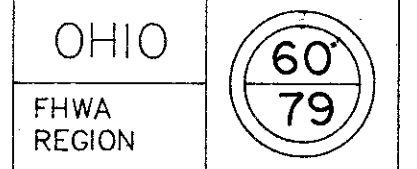


END AREA		VOLUME	
CUT	FILL	CUT	FILL

20 0

54 4  
-8 -

CONSTRUCTION

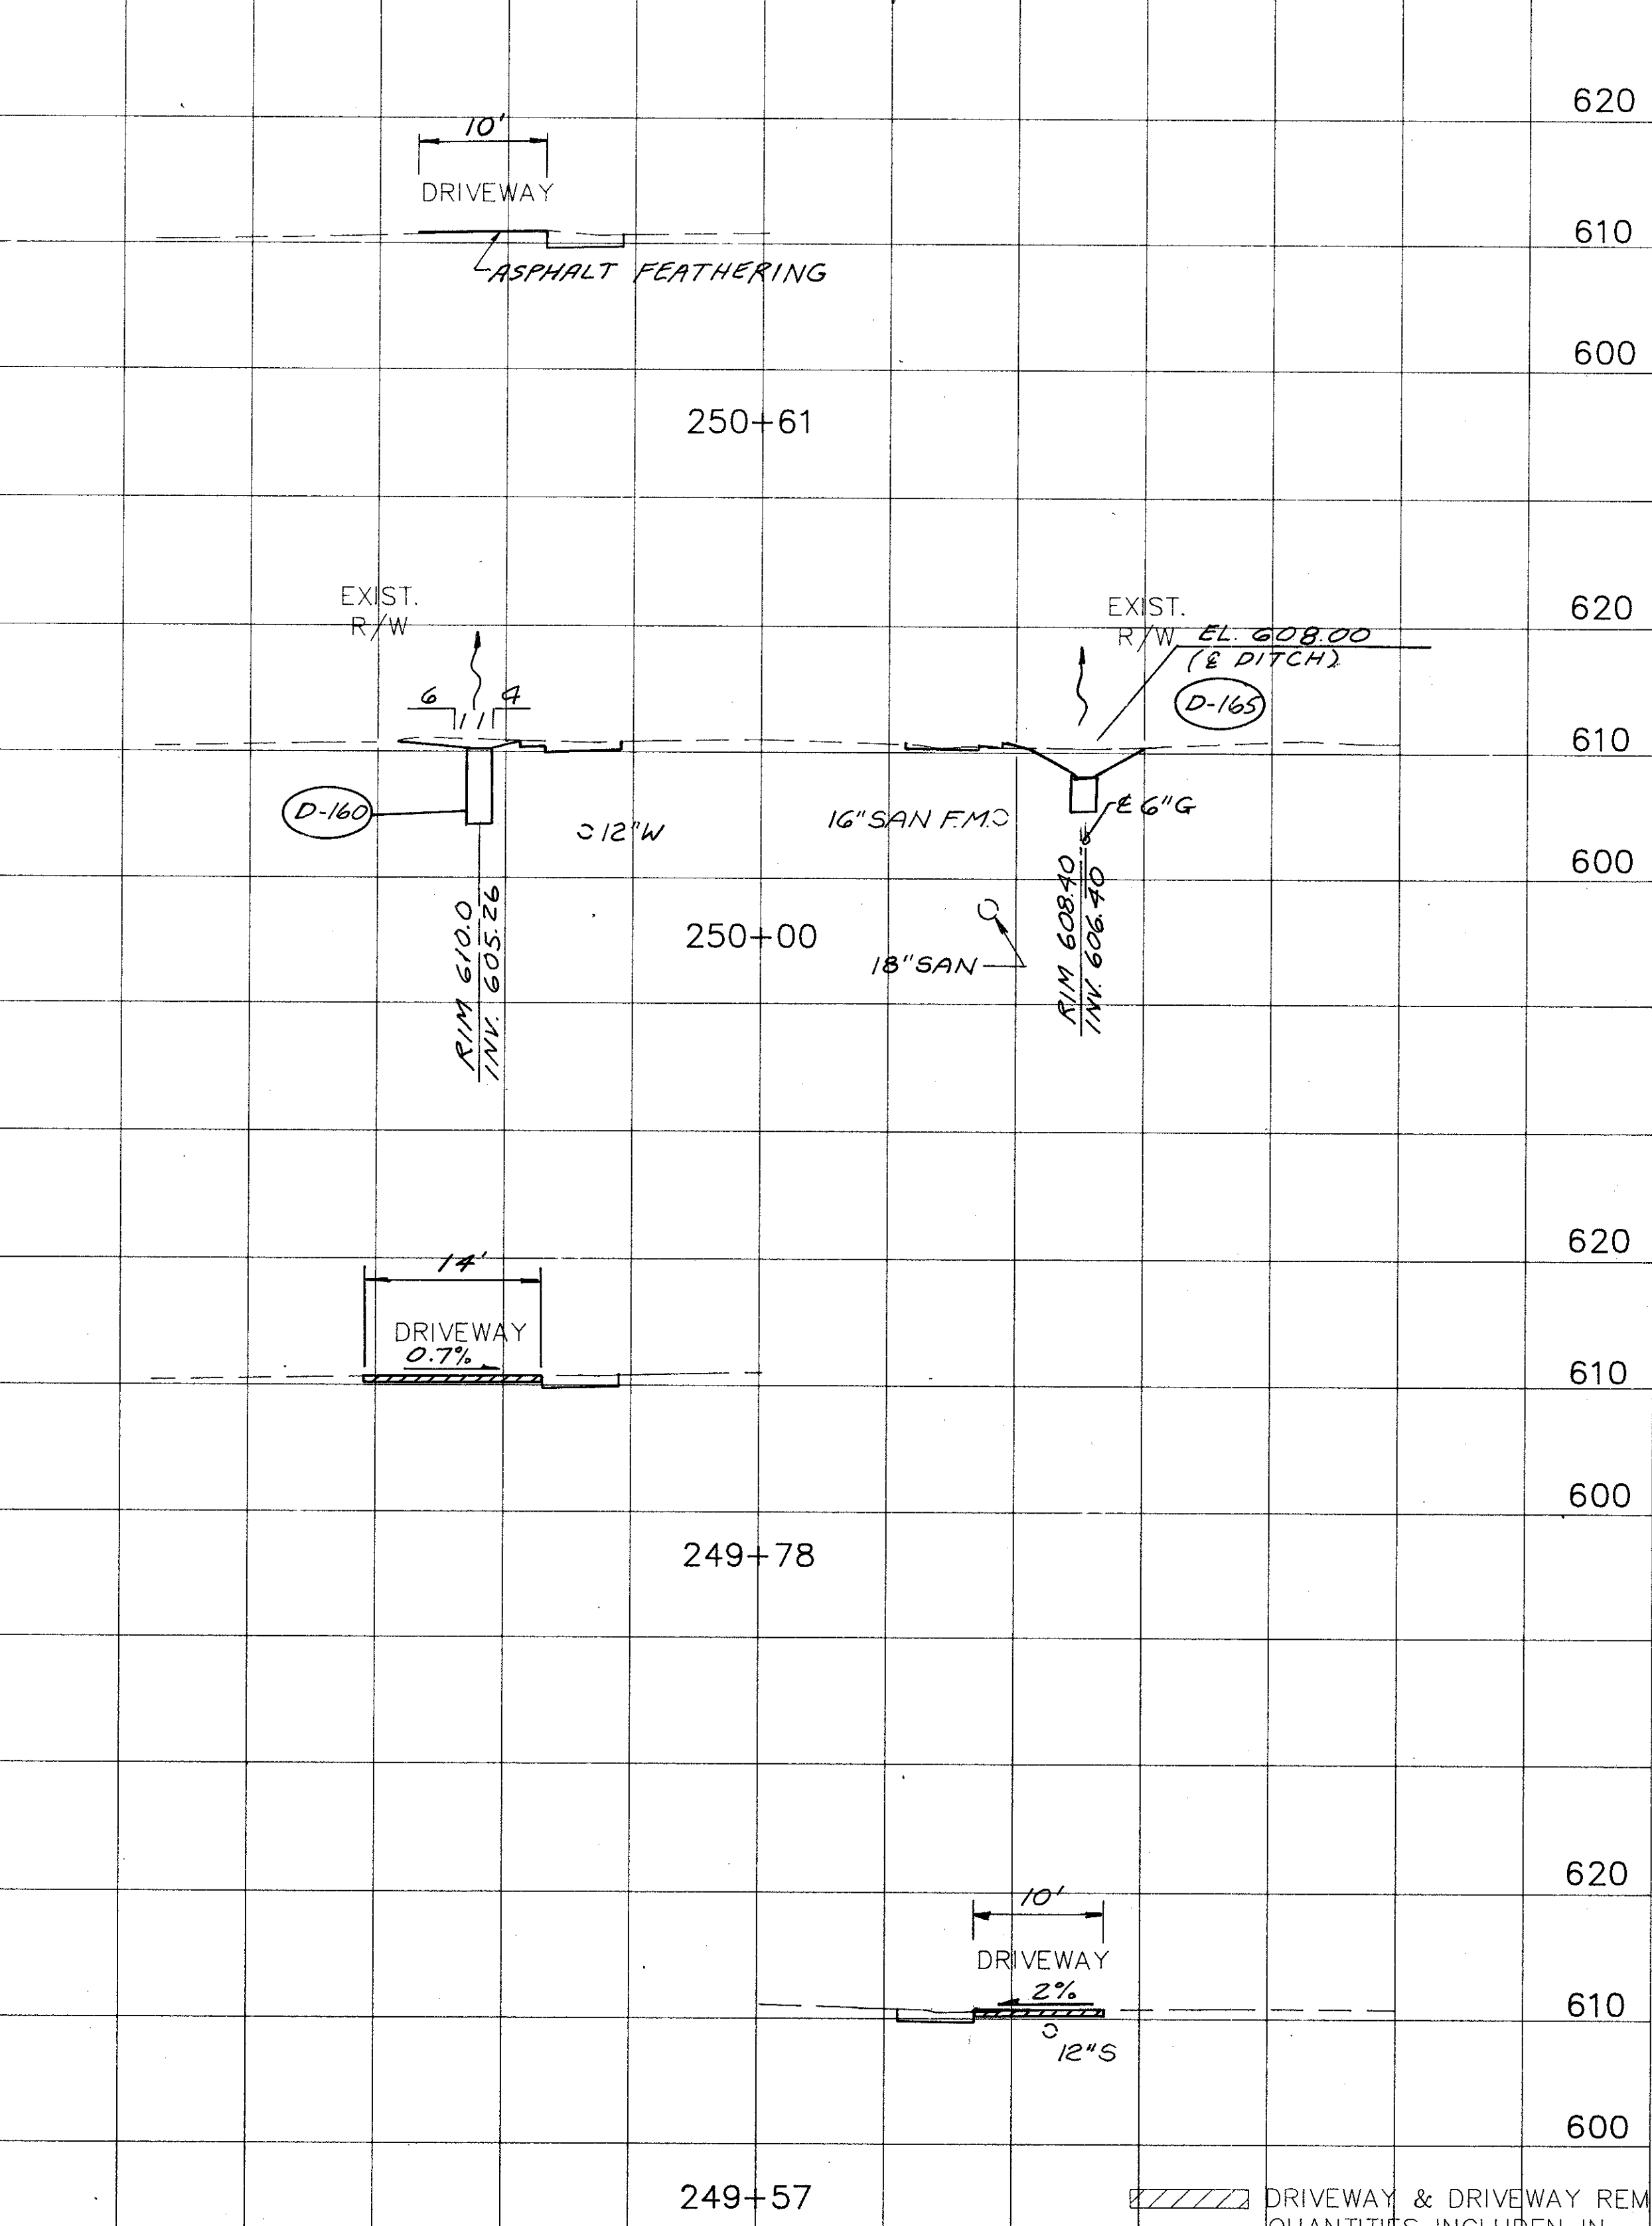

40 20 0 20 40

DRIVEWAY & DRIVEWAY REMOVAL QUANTITIES INCLUDE IN DRIVEWAY QUANTITY TABLE, SHEETS 15, 15A & 15B.