


END AREA		VOLUME		SODDING	
CUT	FILL	CUT	FILL	END WIDTH	SQ. YDS.
9	0				
41	2	5			
-3	-				
13	1				
42	6				
-4	-1				

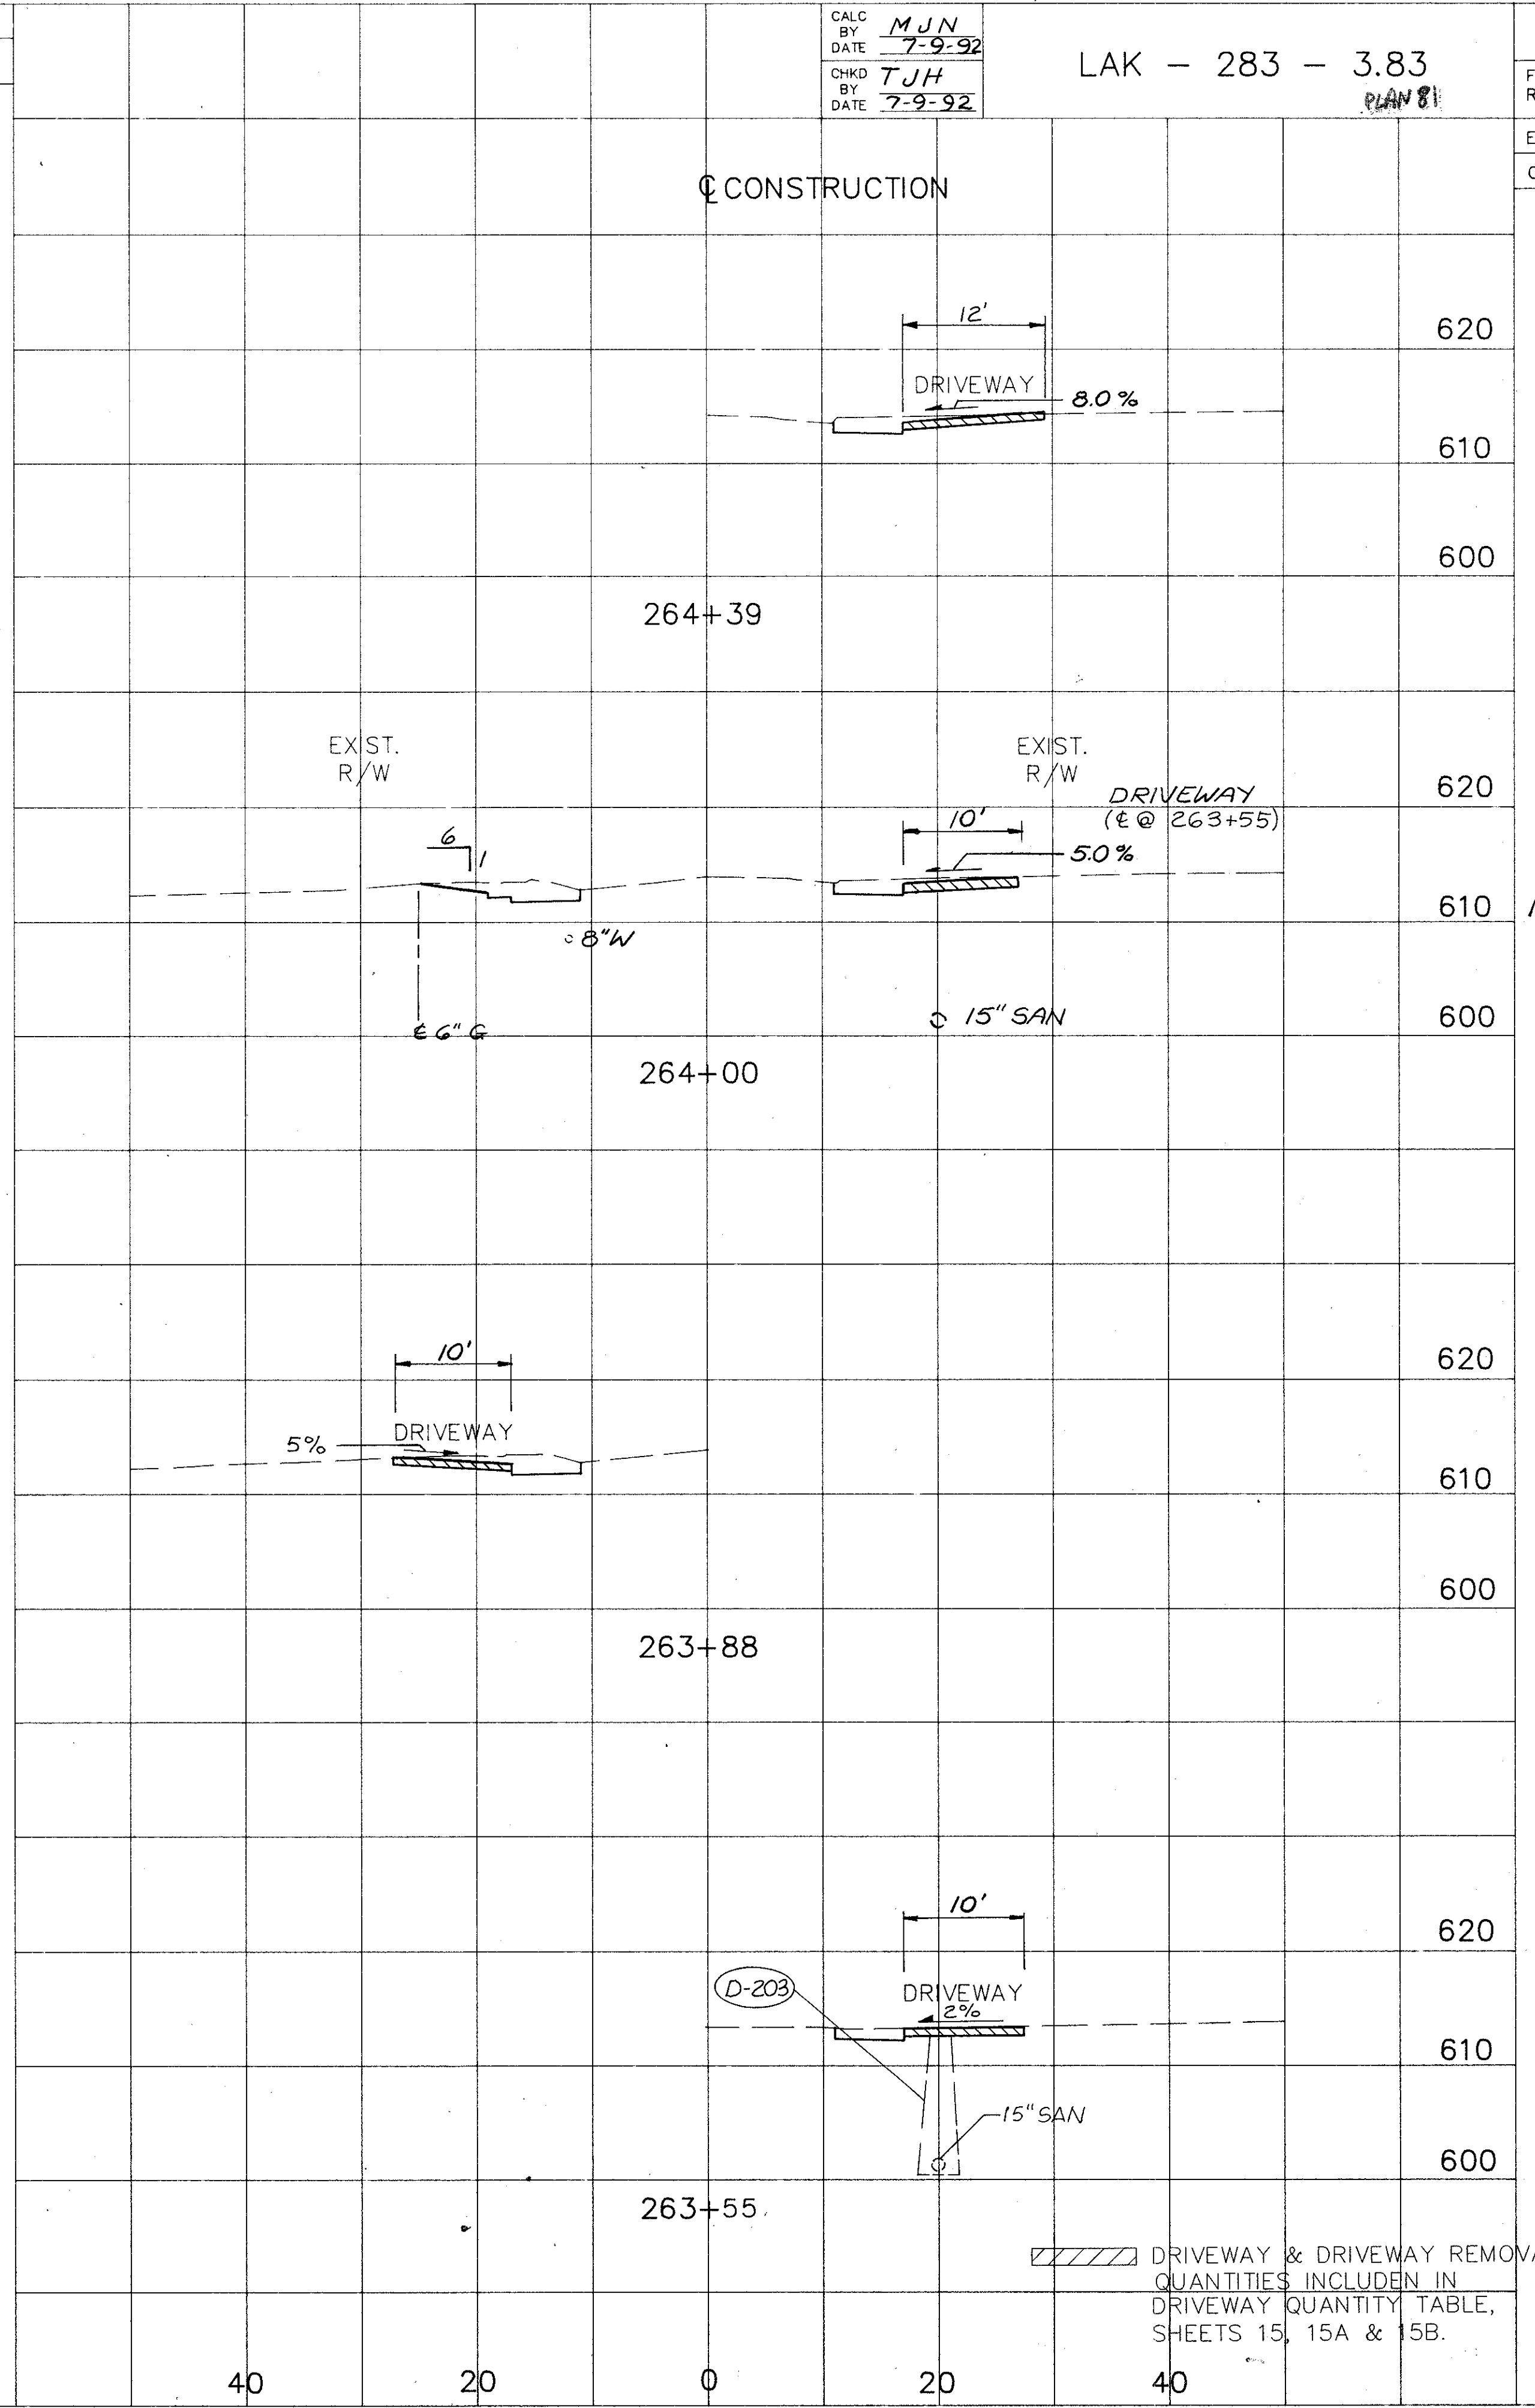

END AREA		VOLUME	
CUT	FILL	CUT	FILL
16	0		
46	0		
-2			

OHIO  
FHWA REGION  
END AREA  
VOLUME  
CUT FILL CUT FILL

OHIO  
65  
79

CALC BY: M.J.N.  
DATE: 7-9-92  
CHKD BY: T.J.H.  
DATE: 7-9-92

LAK - 283 - 3.83  
PLAN 81

DRIVEWAY & DRIVEWAY REMOVAL QUANTITIES INCLUDED IN DRIVEWAY QUANTITY TABLE, SHEETS 15, 15A & 15B.